


Block Plan - Scale 1:500

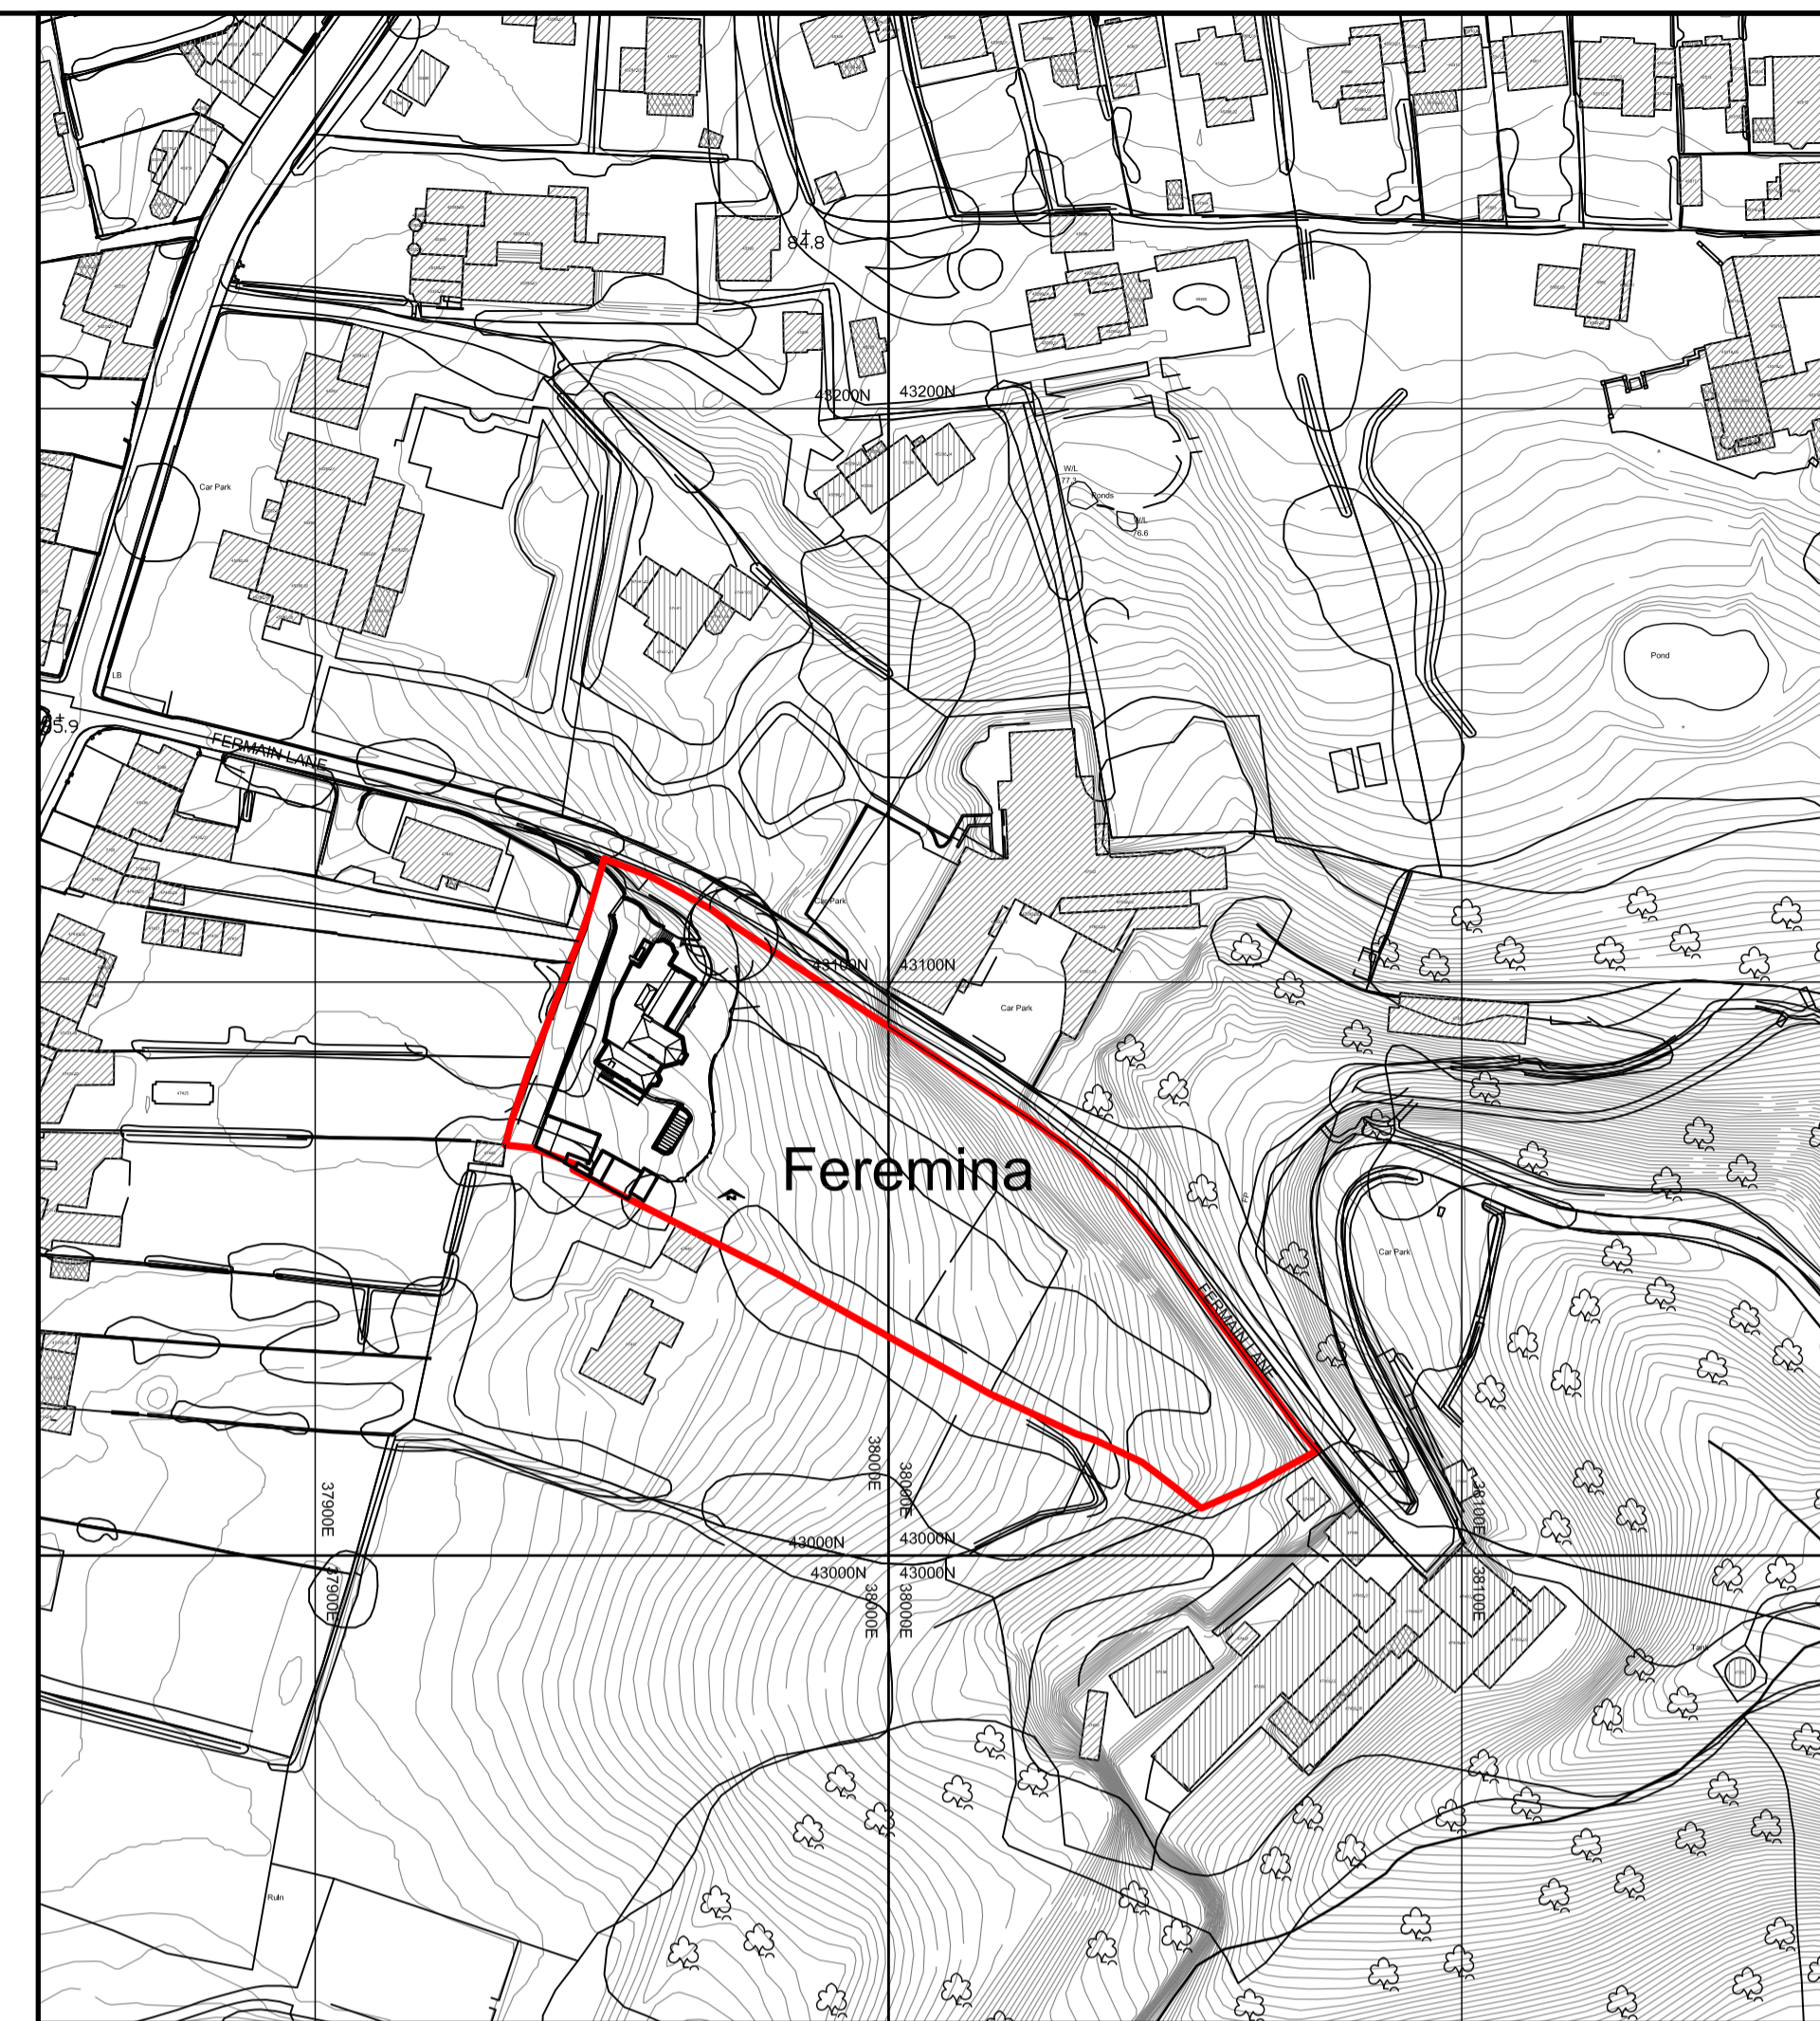

Location Plan - Scale 1:1250

NOTES

THE CONTRACTOR & HIS SUB-CONTRACTORS ARE TO VERIFY ALL DIMENSIONS ON SITE BEFORE MAKING SHOP DRAWINGS OR COMMENCING MANUFACTURE.

THE CONTRACTOR & HIS SUB-CONTRACTORS ARE RESPONSIBLE FOR ENSURING THAT ALL PRODUCTS AND MATERIALS ARE INSTALLED CORRECTLY IN ACCORDANCE WITH MANUFACTURERS DETAILS, CURRENT BRITISH STANDARDS AND CODES OF PRACTICE.

ANY DISCREPANCIES OR CONFUSION ARISING FROM INFORMATION PROVIDED IS TO BE REPORTED TO THE ARCHITECT PRIOR TO WORKS COMMENCING.

THIS DRAWING IS COPYRIGHT

Rev. C - Roof areas now shown - RL 18.03.20
 Rev. B - New wall to entrance area added - RL 05.03.20
 Rev. A - Garden Room and Glazed link removed - RL 15.02.19

Proposed alterations to:
 Feremina
 Fermain Lane
 St Martin
 for Mr and Mrs P. Briginshaw
 CONCEPT DRAWING

Block & Location Plan



Chartered Architects & Interior Designers
 Trafalgar House Petit Bouet St. Peter Port
 Guernsey Channel Islands GY1 2AY
 Tel: (01481) 724461
 E-mail: mail@ccd-architects.com Web: www.ccd-architects.com

Scale: 1:500/1250 @ A1	Date: January 19
Job No: 3530	Drwg No: 15
A	B
C	