


# FORESTERS ARMS




**Sign A - 1:20**  
 One aluminium bullnose fascia sign complete with set of individual locator fixed timber letters.  
 Illuminated by led trough lights.  
**Sizes** 6000 x 770mm, F - 415mm, Span - 4800mm, G/Cl - 2980mm, D - 80mm.

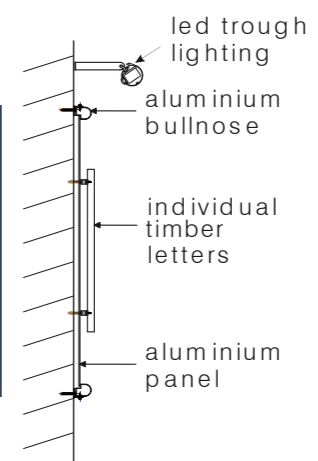



# FORESTERS ARMS

## ST PETER PORT

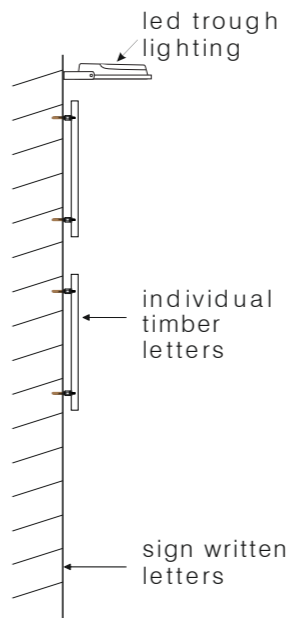

**Sign C - 1:20**  
 One set of Individual locator fixed timber letters.  
 Illuminated by led flood lights (G).  
**Sizes** 2550 x 1305mm, F - 350mm, Small T - 154mm, G/Cl - 4170mm, D - 80mm.

**Sign B - 1:20**  
 One aluminium bullnose projecting signs complete with steel gibbet  
 Illuminated by led trough lights.  
**Sizes** 900 x 1200mm, G/Cl - 3980mm, D - 80mm.

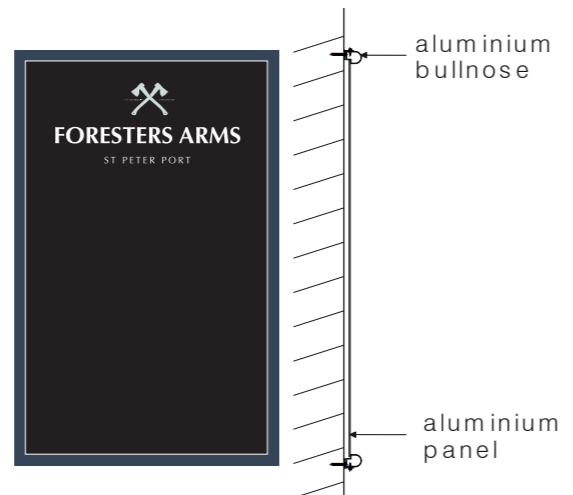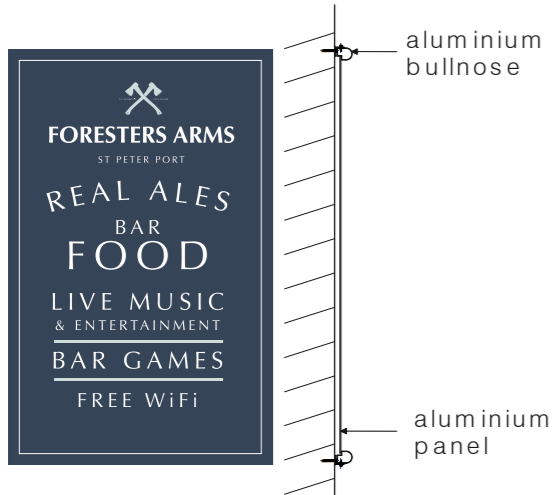


**Sign D - 1:20**  
 One aluminium bullnose amenity board with applied display.  
**Sizes** 700 x 1100mm,  
 G/Cl - 1200mm, D - 40mm.


**Sign E - 1:20**  
 One aluminium bullnose chalk board.  
**Sizes** 700 x 1100mm,  
 G/Cl - 1200mm, D - 40mm.



**Sign F - 1:20**  
 One black Stratford lantern  
**Sizes** 380 x 660mm,  
 G/Cl - 2600mm, D - 600mm.

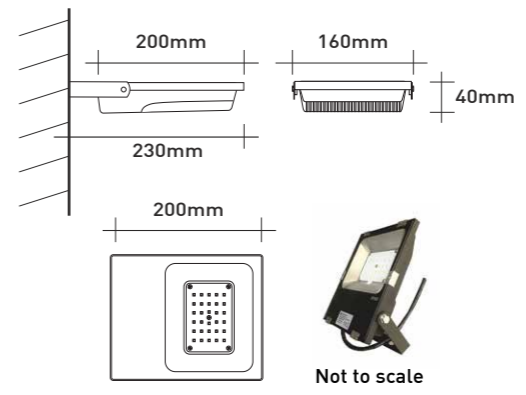

**Sign G - 1:10**  
 Five low energy led flood lights.  
**Sizes** G/Cl - 5700mm, D - 230mm.

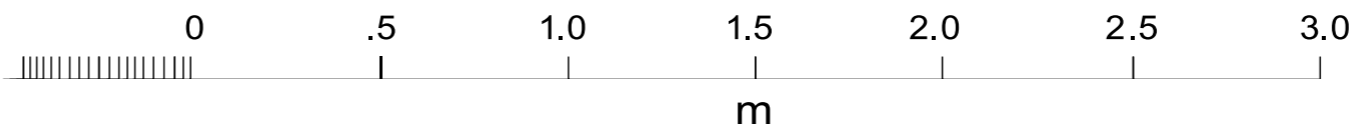

**PLANNING SITE DETAILS**

**W0009241**  
 LIBERATION GROUP  
 FORESTERS ARMS  
 ST PETER PORT  
 07 02 20 dr

**COLOURS**

- DH OXFORD BLUE**  
SHUTTERS/SIGN COLOUR
- DH CLEAR SKYS**  
SIGN TEXT/RENDER
- WHITE**  
SIGN TEXT/WINDOWS

NB: PLEASE ALWAYS REFER TO ACTUAL PAINT REFERENCES FOR AN ACCURATE COLOUR MATCH.



**INSIGNIA**  
 SIGNS & SERVICES  
 STAND OUT FROM THE CROWD

THIS DOCUMENT IS THE PROPERTY OF INSIGNIA SIGNS & SERVICES LTD AND MUST NOT BE COPIED OR REPRODUCED WITHOUT EXPRESS CONSENT.


**0113 243 8533**  
 WWW.INSIGNIASIGNS.BIZ



Front Elevation - Scale 1:100



Side Elevation - Scale 1:100

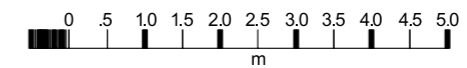

**INSIGNIA**  
SIGNS & SERVICES



STAND OUT FROM THE CROWD

THIS DOCUMENT IS THE PROPERTY OF  
INSIGNIA SIGNS & SERVICES LTD AND  
MUST NOT BE COPIED OR REPRODUCED  
WITH OUT EXPRESS CONSENT.



0113 243 8533  
WWW.INSIGNIASIGNS.BIZ



Scale 1:1250

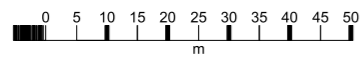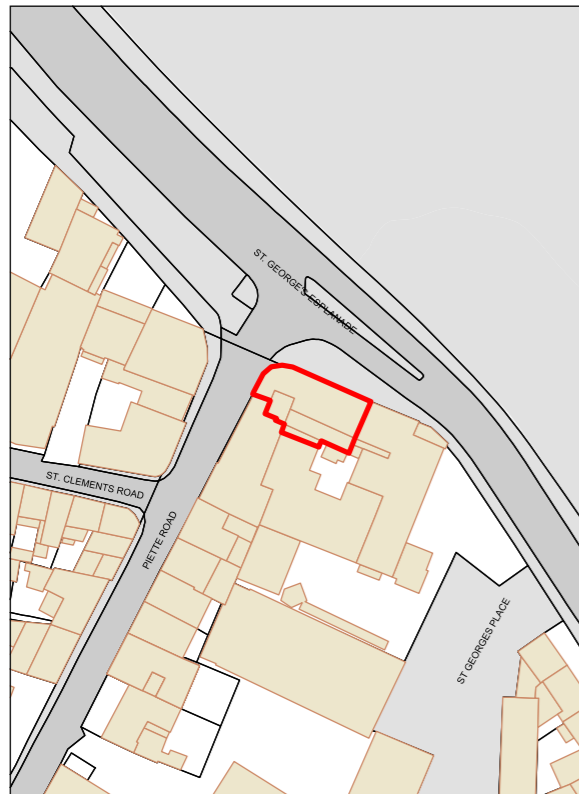

Scale 1:500

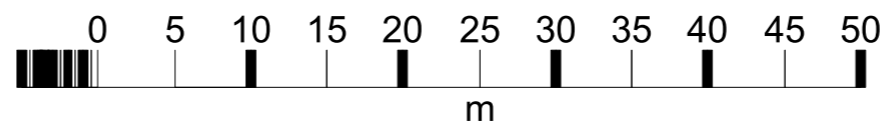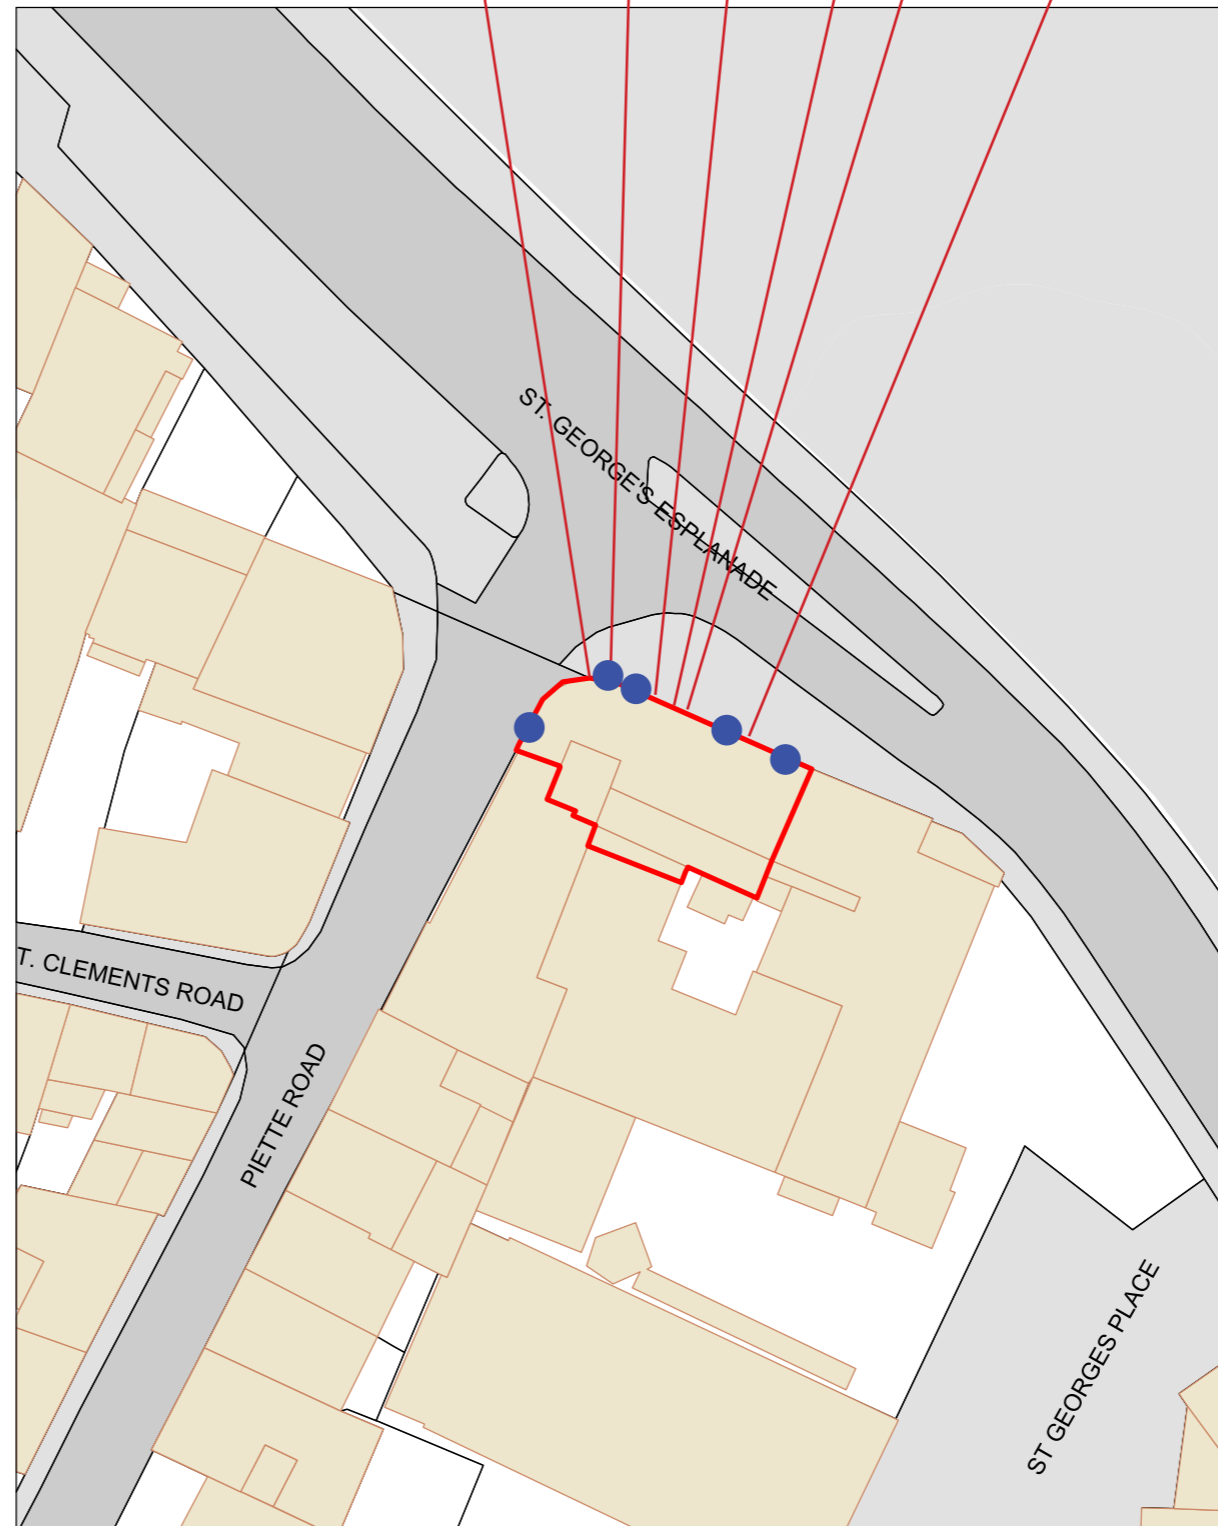

**INSIGNIA**  
SIGNS & SERVICES

STAND OUT FROM THE CROWD

THIS DOCUMENT IS THE PROPERTY OF  
INSIGNIA SIGNS & SERVICES LTD AND  
MUST NOT BE COPIED OR REPRODUCED  
WITHOUT EXPRESS CONSENT.

0113 243 8533  
WWW.INSIGNIASIGNS.BIZ