


Area of new extension = 28m2      Property Boundary & Domestic Curtilage

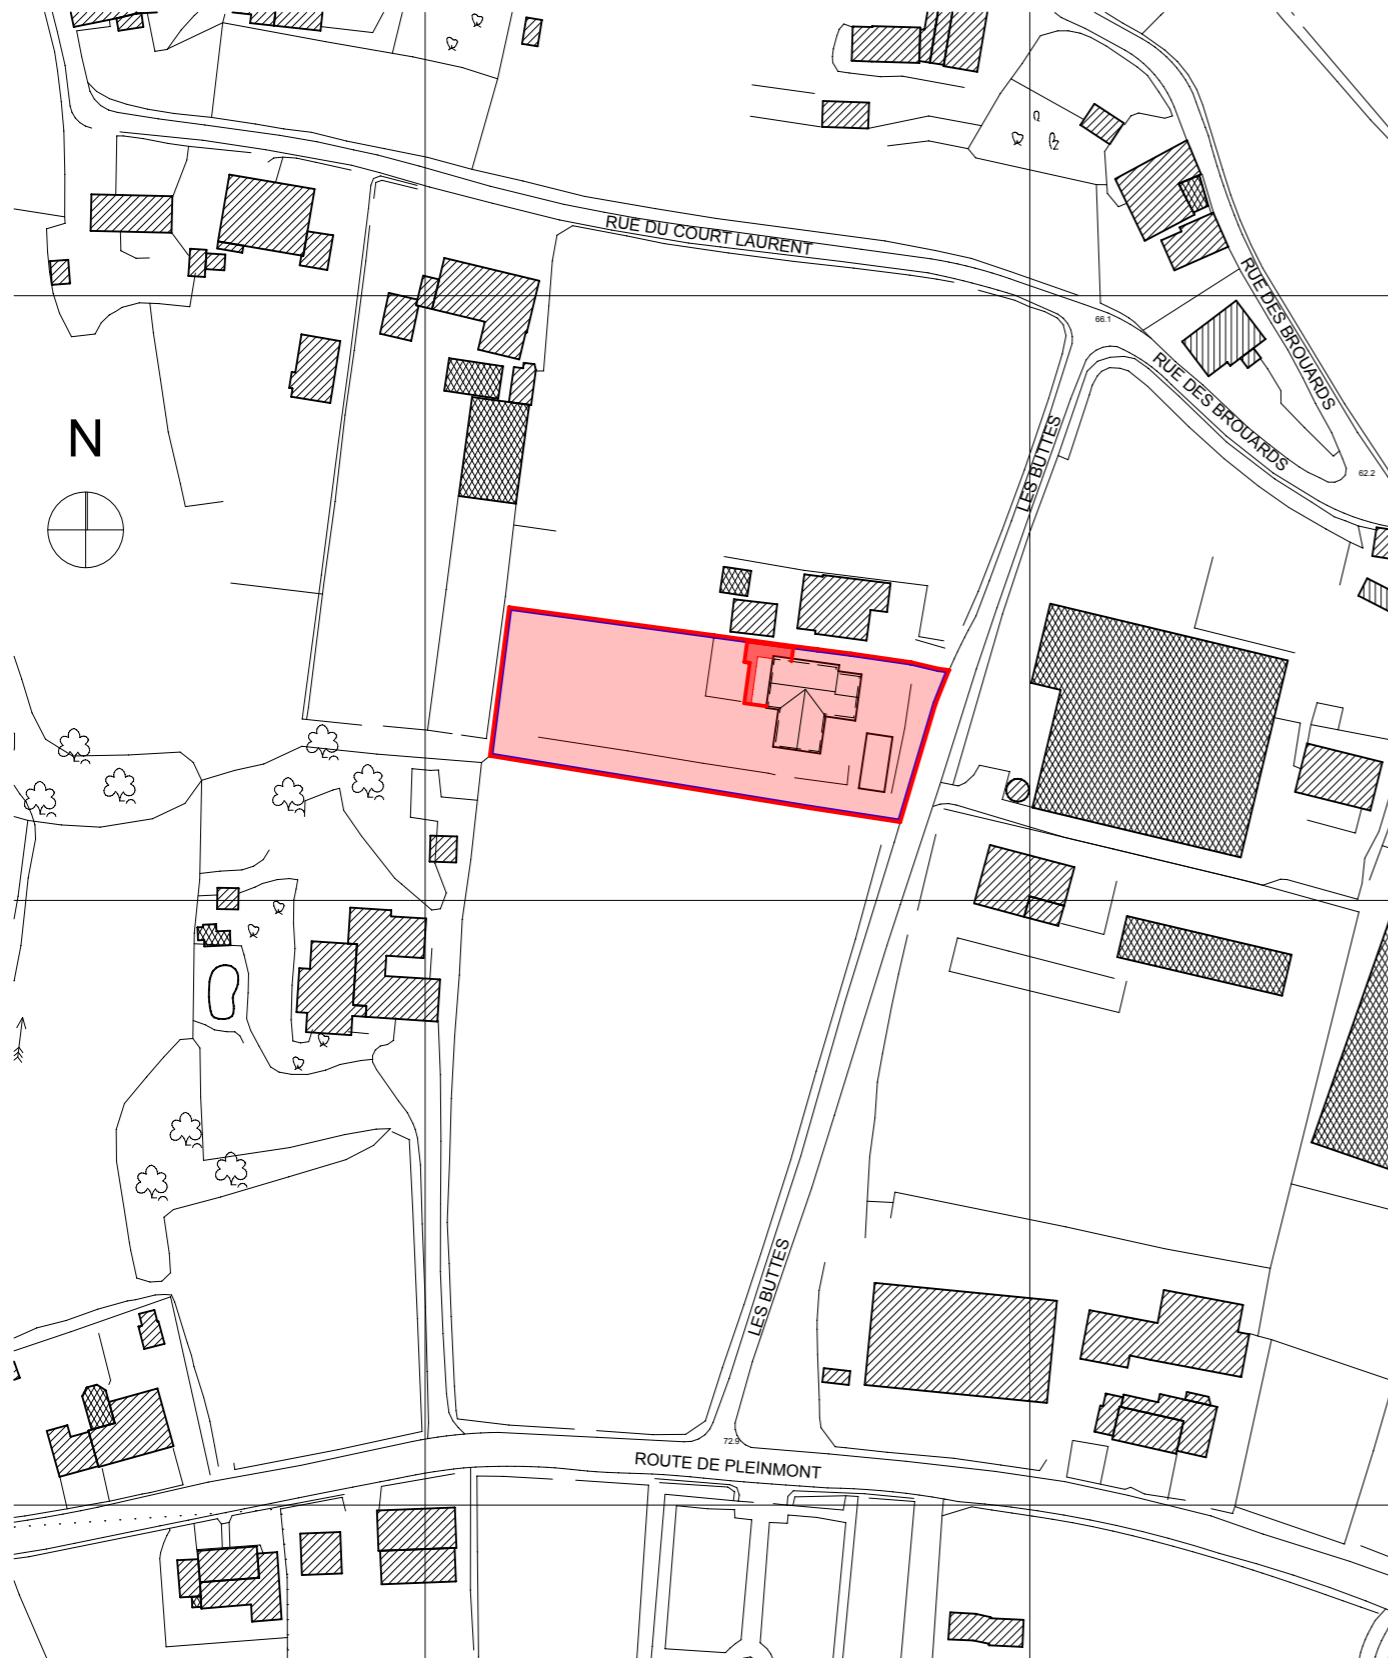


Location Plan

1:1250 @ A3



Aerial View

Approx. 1:500 @ A3

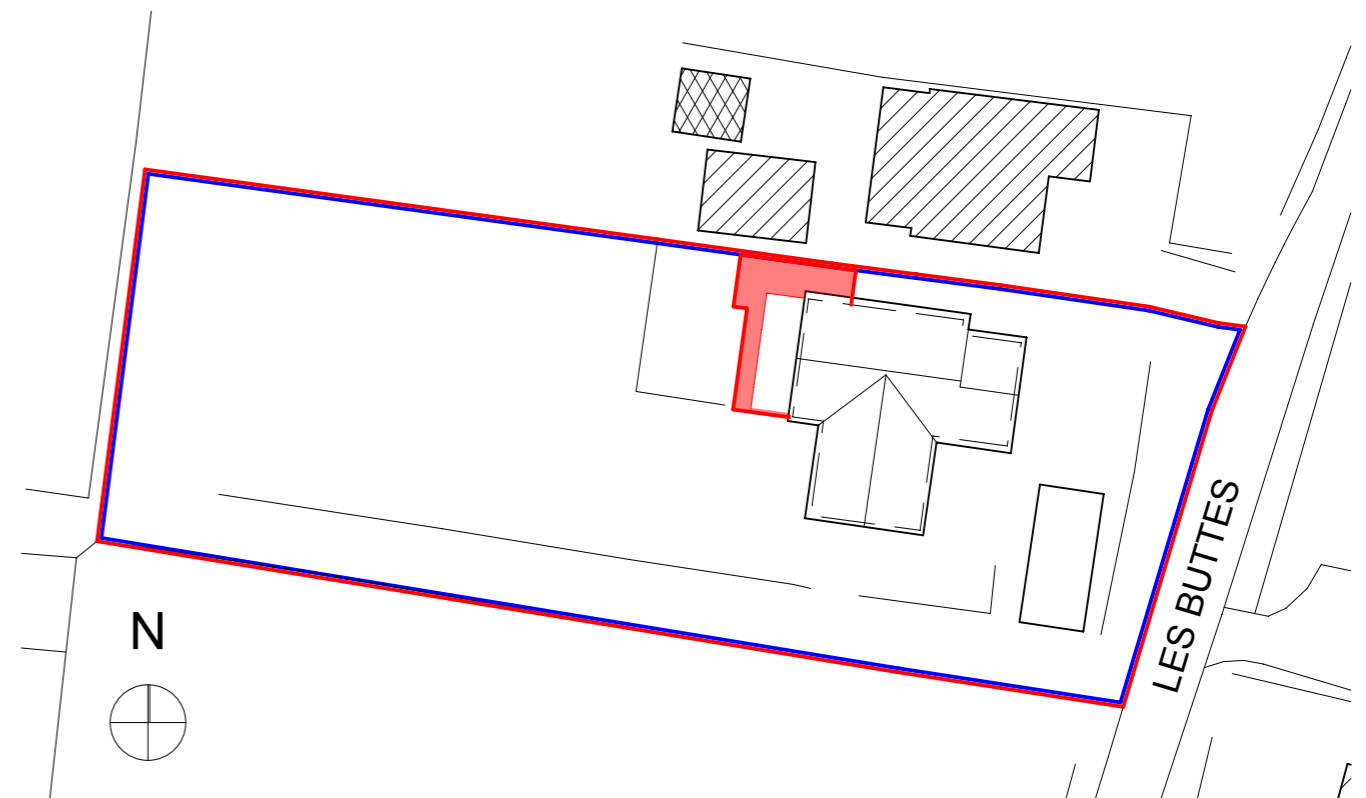

Block Plan

1:500 @ A3