


North Elevation 1:50 @ A1 - 1:100 @ A3



East Elevation 1:50 @ A1 - 1:100 @ A3

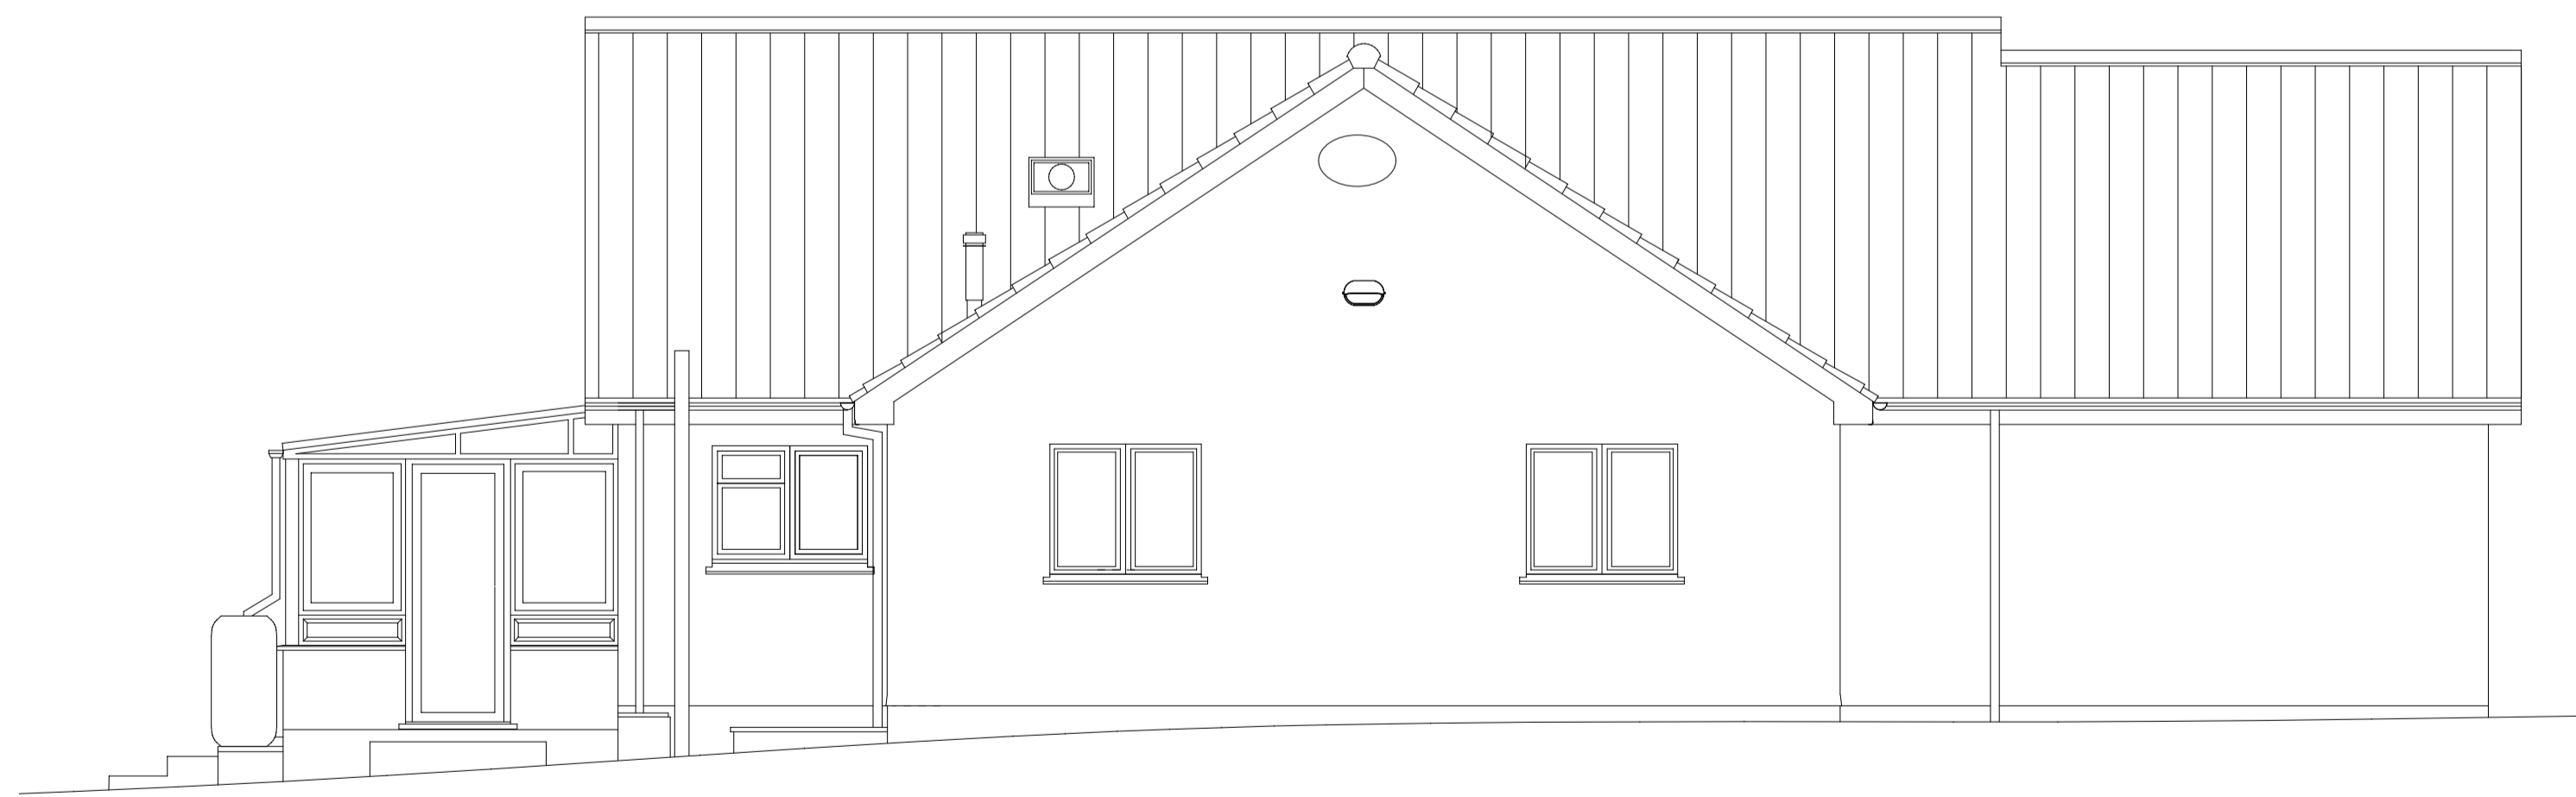

South Elevation 1:50 @ A1 - 1:100 @ A3



West Elevation 1:50 @ A1 - 1:100 @ A3