




- KEY**
- 1 PAINTED RENDER FINISH
 - 2 CRITTALL METAL FRAMED WINDOWS
 - 3 RENOLIT METAL FLASHING (GREY)
 - 4 RENOLIT SINGLE PLY ROOFING
 - 5 SELF COLOURED INSULATED RENDER

01 WEST ELEVATION 1:50


02 SOUTH ELEVATION 1:50



03 NORTH ELEVATION 1:50

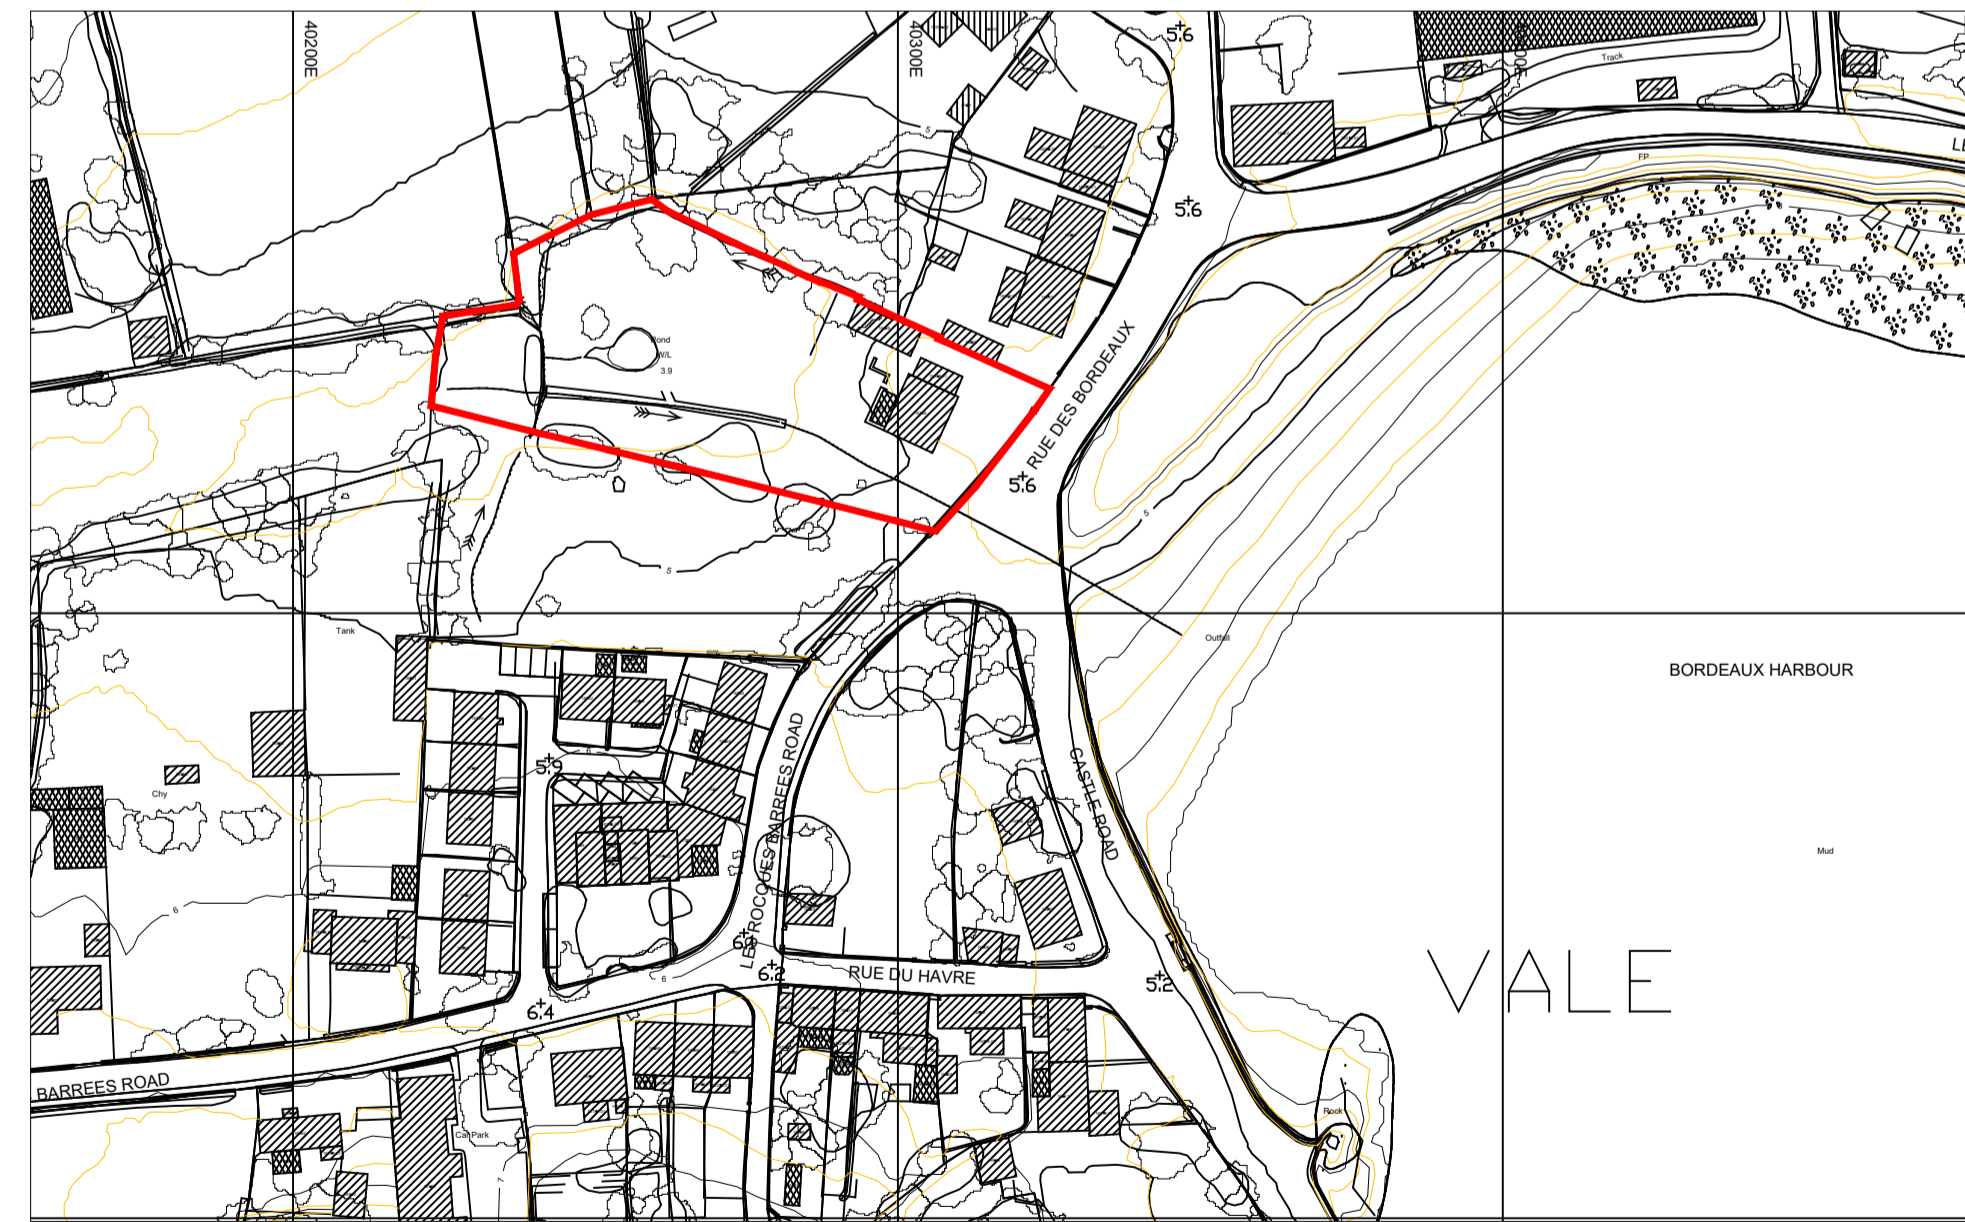

04 LOCATION PLAN 1:1250

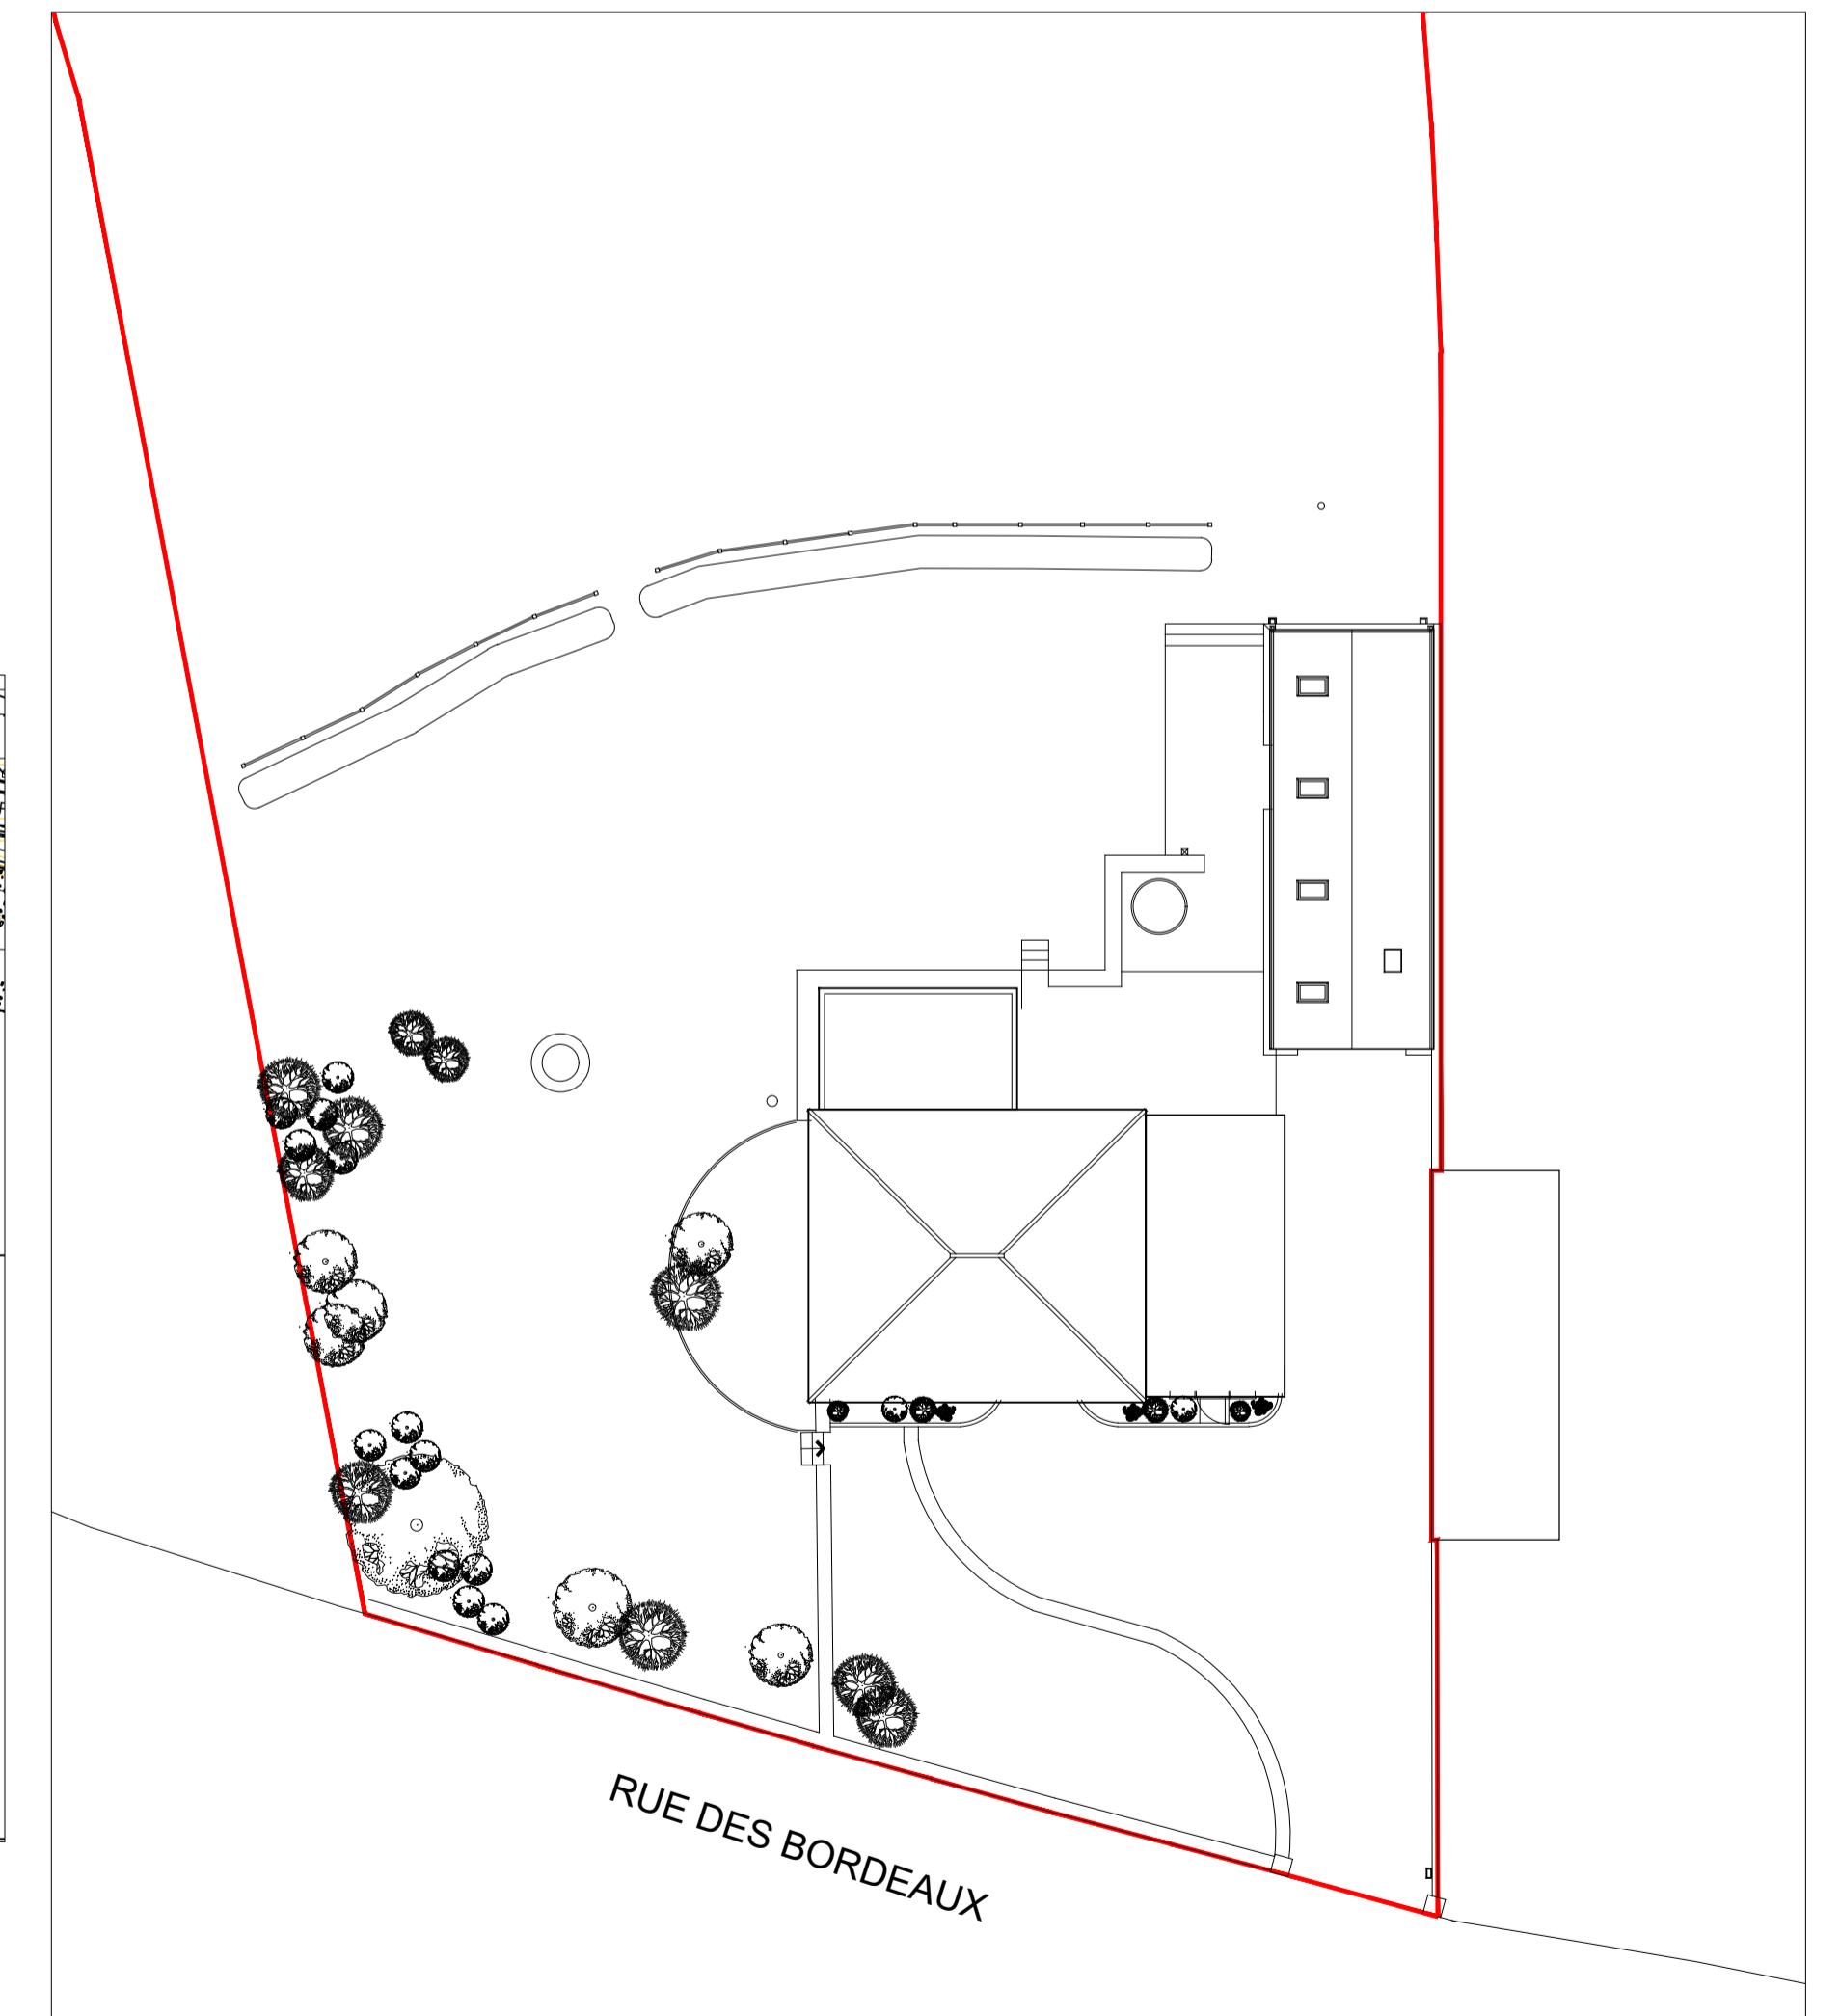

05 BLOCK PLAN 1:200