



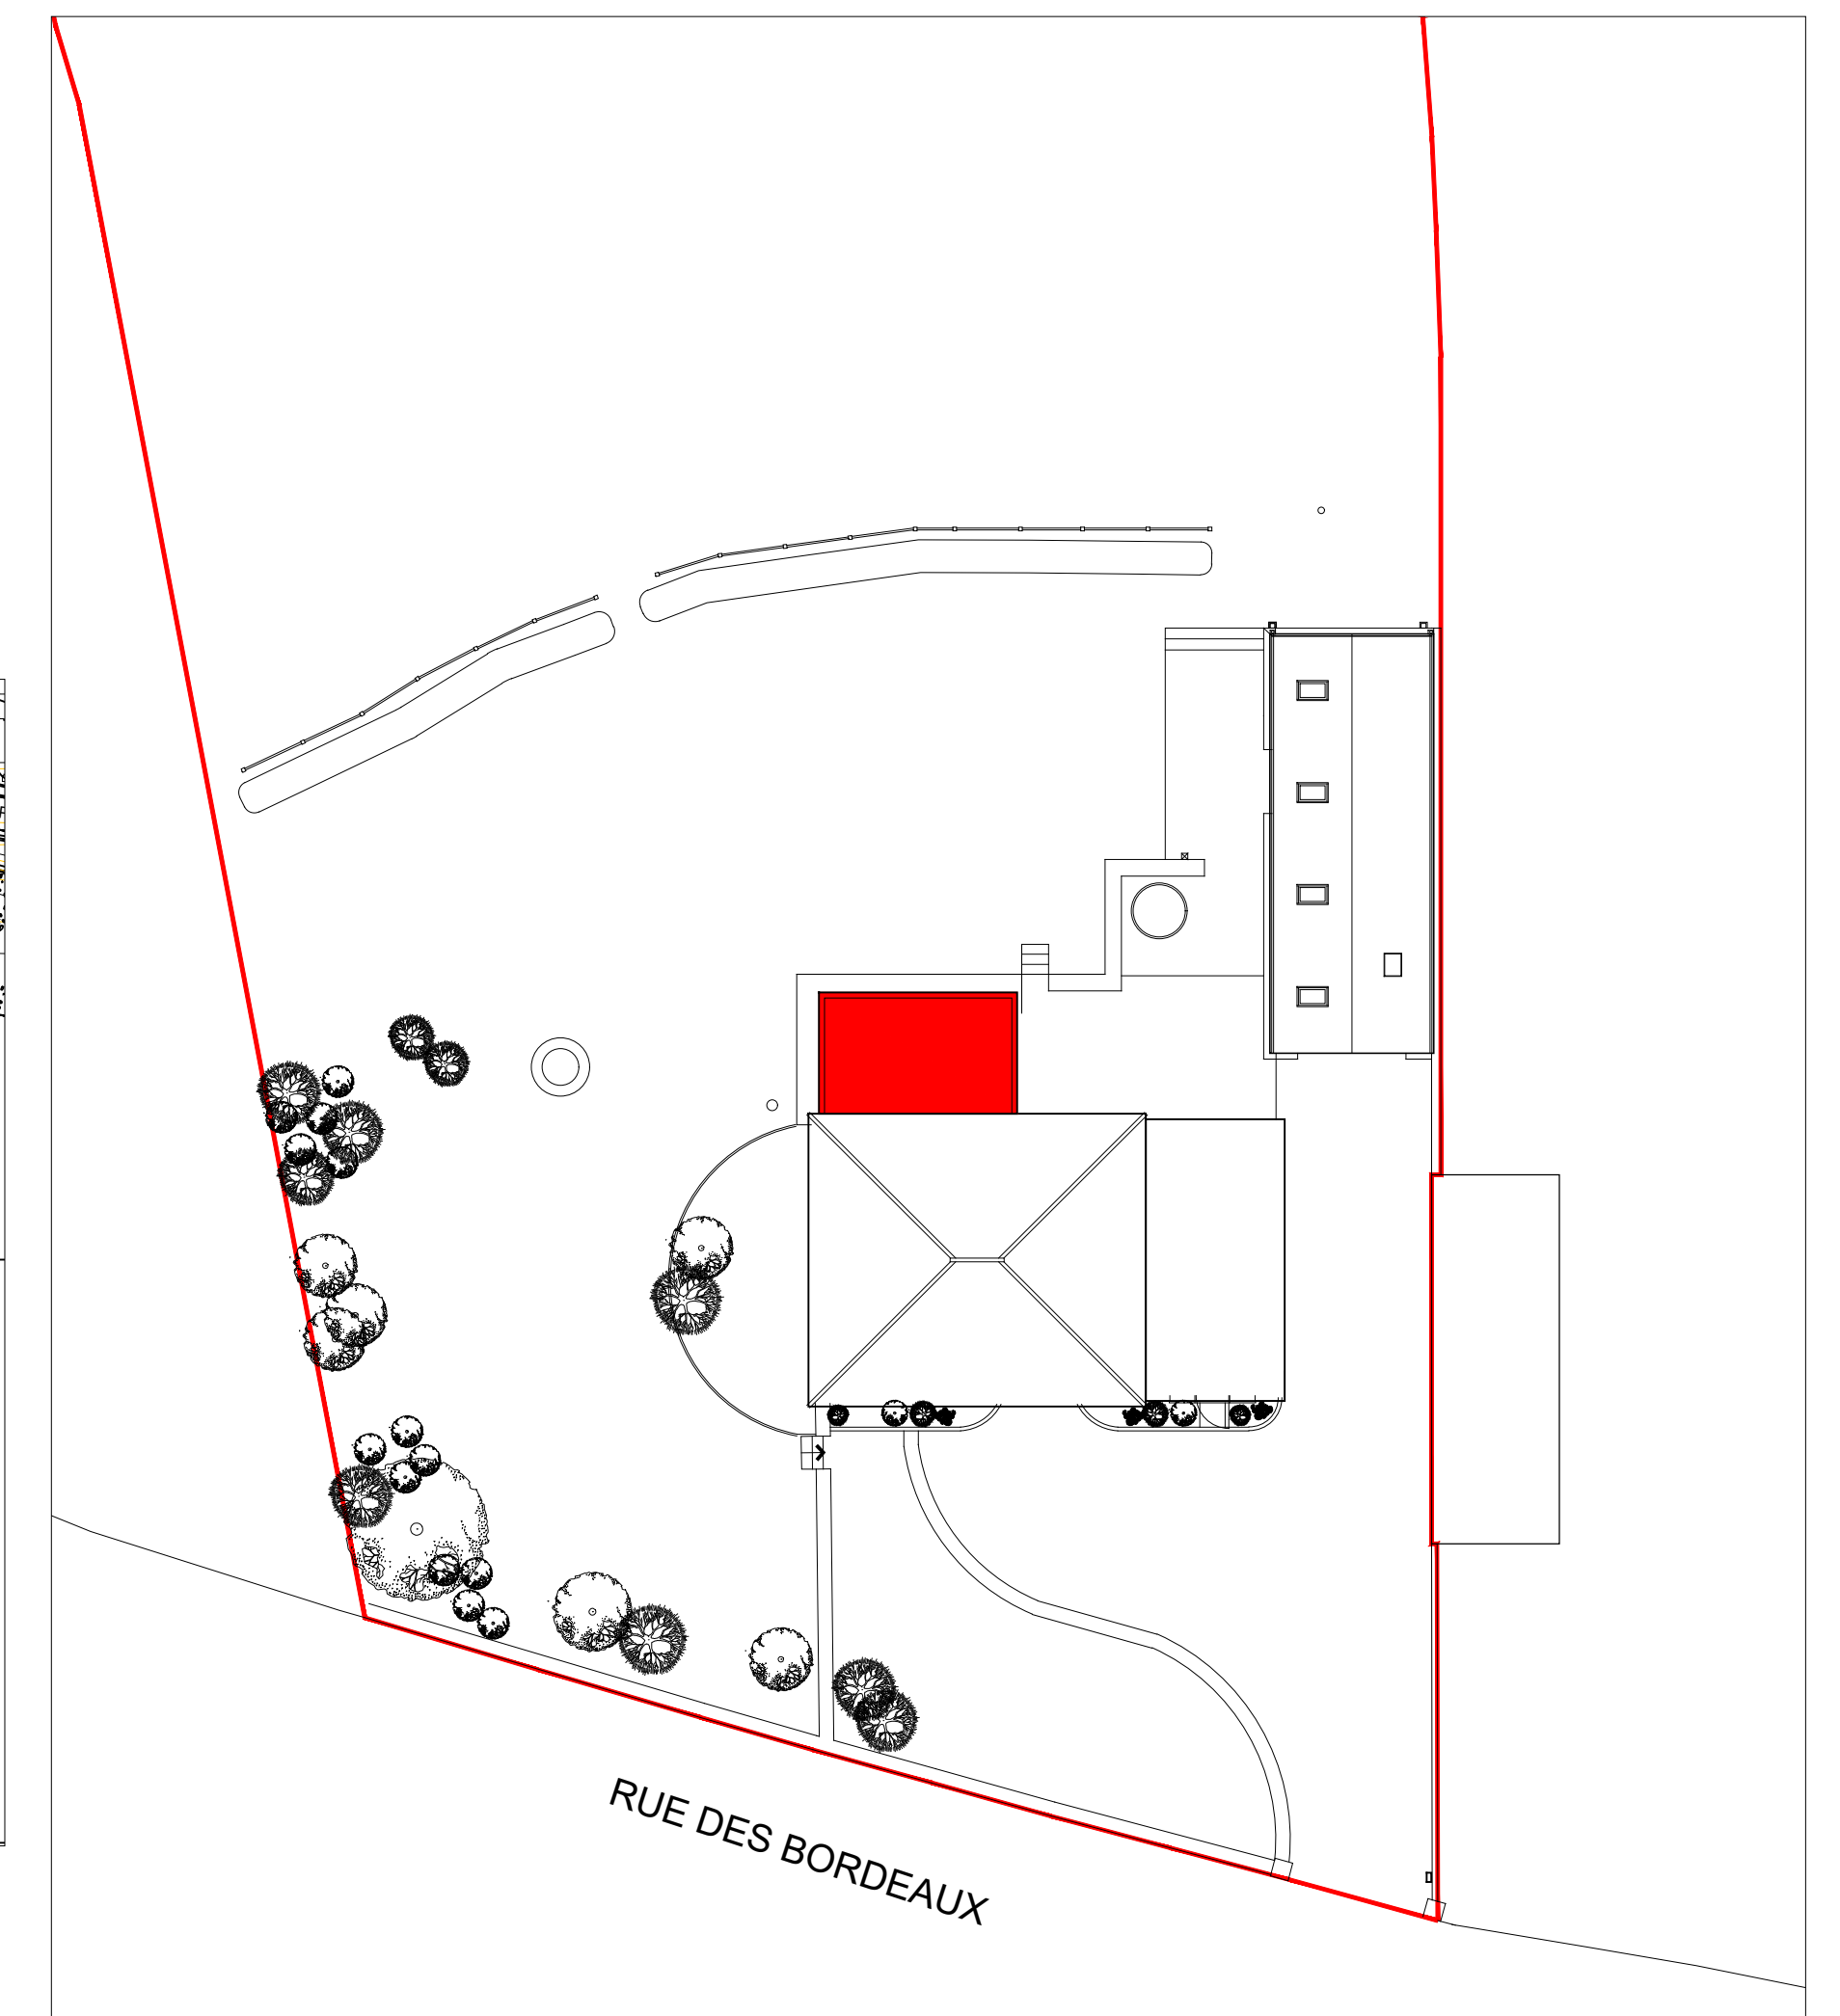

- KEY**
- 1 PAINTED RENDER FINISH
 - 2 CRITTALL METAL FRAMED WINDOWS
 - 3 RENOLIT METAL FLASHING (GREY)
 - 4 RENOLIT SINGLE PLY ROOFING
 - 5 80mm THICK SELF COLOURED INSULATED RENDER

01 WEST ELEVATION 1:50

02 SOUTH ELEVATION 1:50

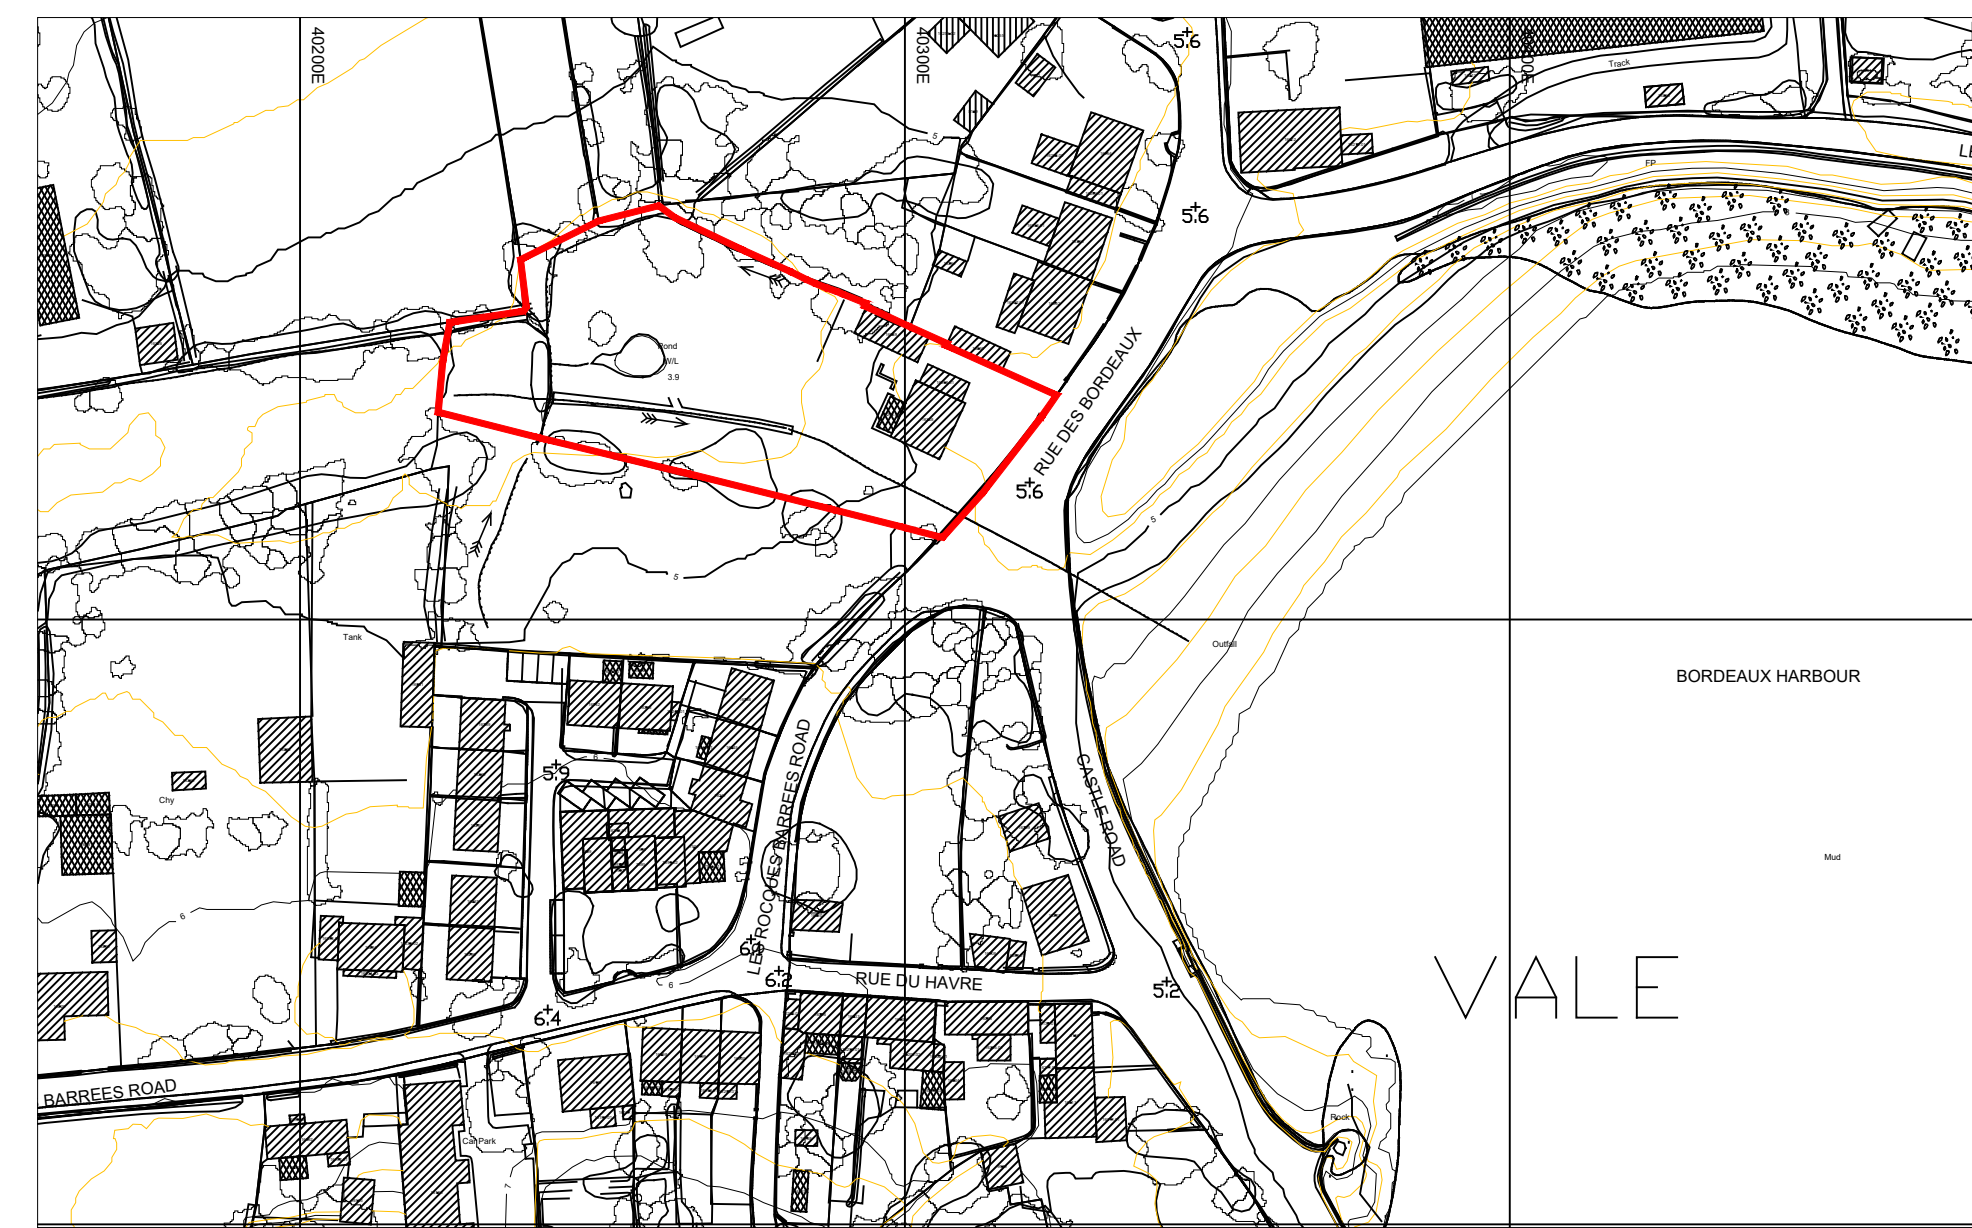

03 NORTH ELEVATION 1:50

04 LOCATION PLAN 1:1250

05 BLOCK PLAN 1:200

REVISION	DATE	DESCRIPTION
P1	10.03.2020	ISSUED TO PLANNING
P2	17.03.2020	EXTENSION HATCHED ON BLOCK PLAN

REVISION	DATE	DESCRIPTION

REVISION	DATE	DESCRIPTION

turnstone architecture		LA PLAIDERIE CHAMBERS LA PLAIDERIE ST PETER PORT GUERNSEY GY1 1WG T+44 (0) 1481 728608 www.turnstonearchitects.co.uk	
PROJECT	LA PLATTE, RUE DES BORDEAUX, VALE	DATE	MARCH 2020
TITLE	PROPOSED FIRST FLOOR REAR EXTENSION	SCALE	AS NOTED AT A1
257-11			REV P2

THIS DRAWING IS NOT TO BE SCALED, DIMENSIONS TO BE CHECKED ON SITE. COPYRIGHT TURNSTONE ARCHITECTURE ©