


Blue/black natural slate roofing
 Horizontal timber effect boarding to first floor elements.
 PVCu triple-glazed doors and windows.
 White pre-coloured acrylic render external wall finish.
 Water butt


EAST ELEVATION

1 : 100

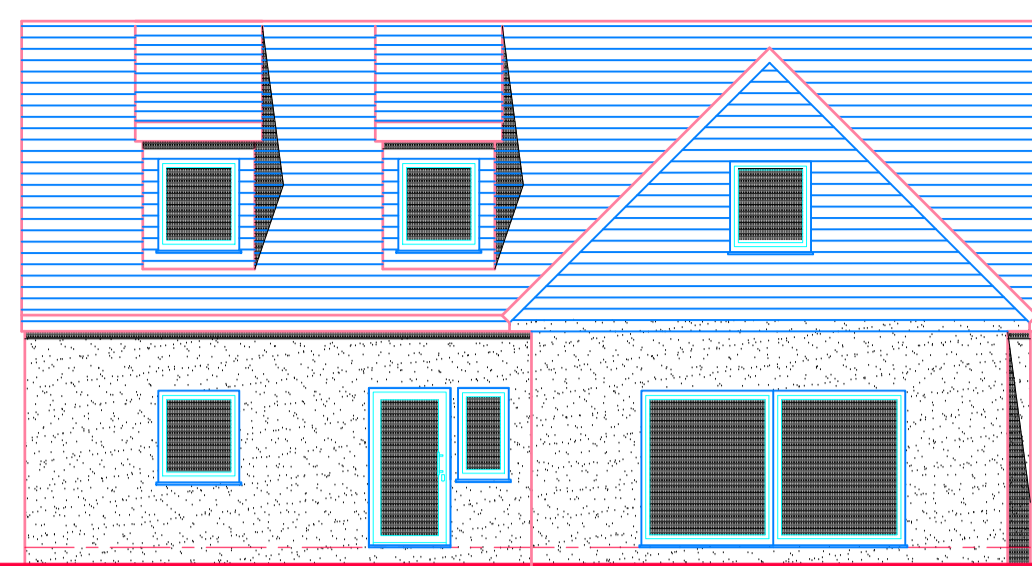


WEST ELEVATION

1 : 100

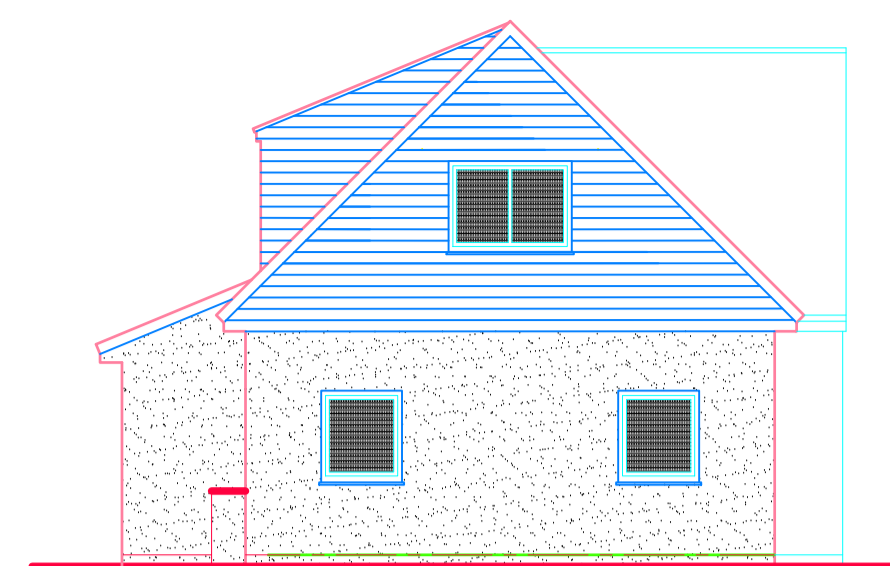


NORTH ELEVATION

1 : 100

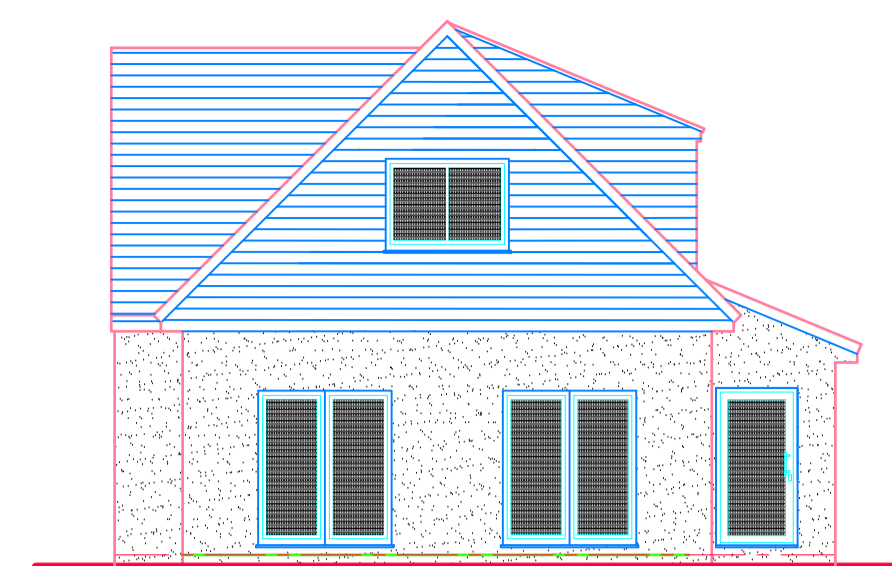


SOUTH ELEVATION

1 : 100

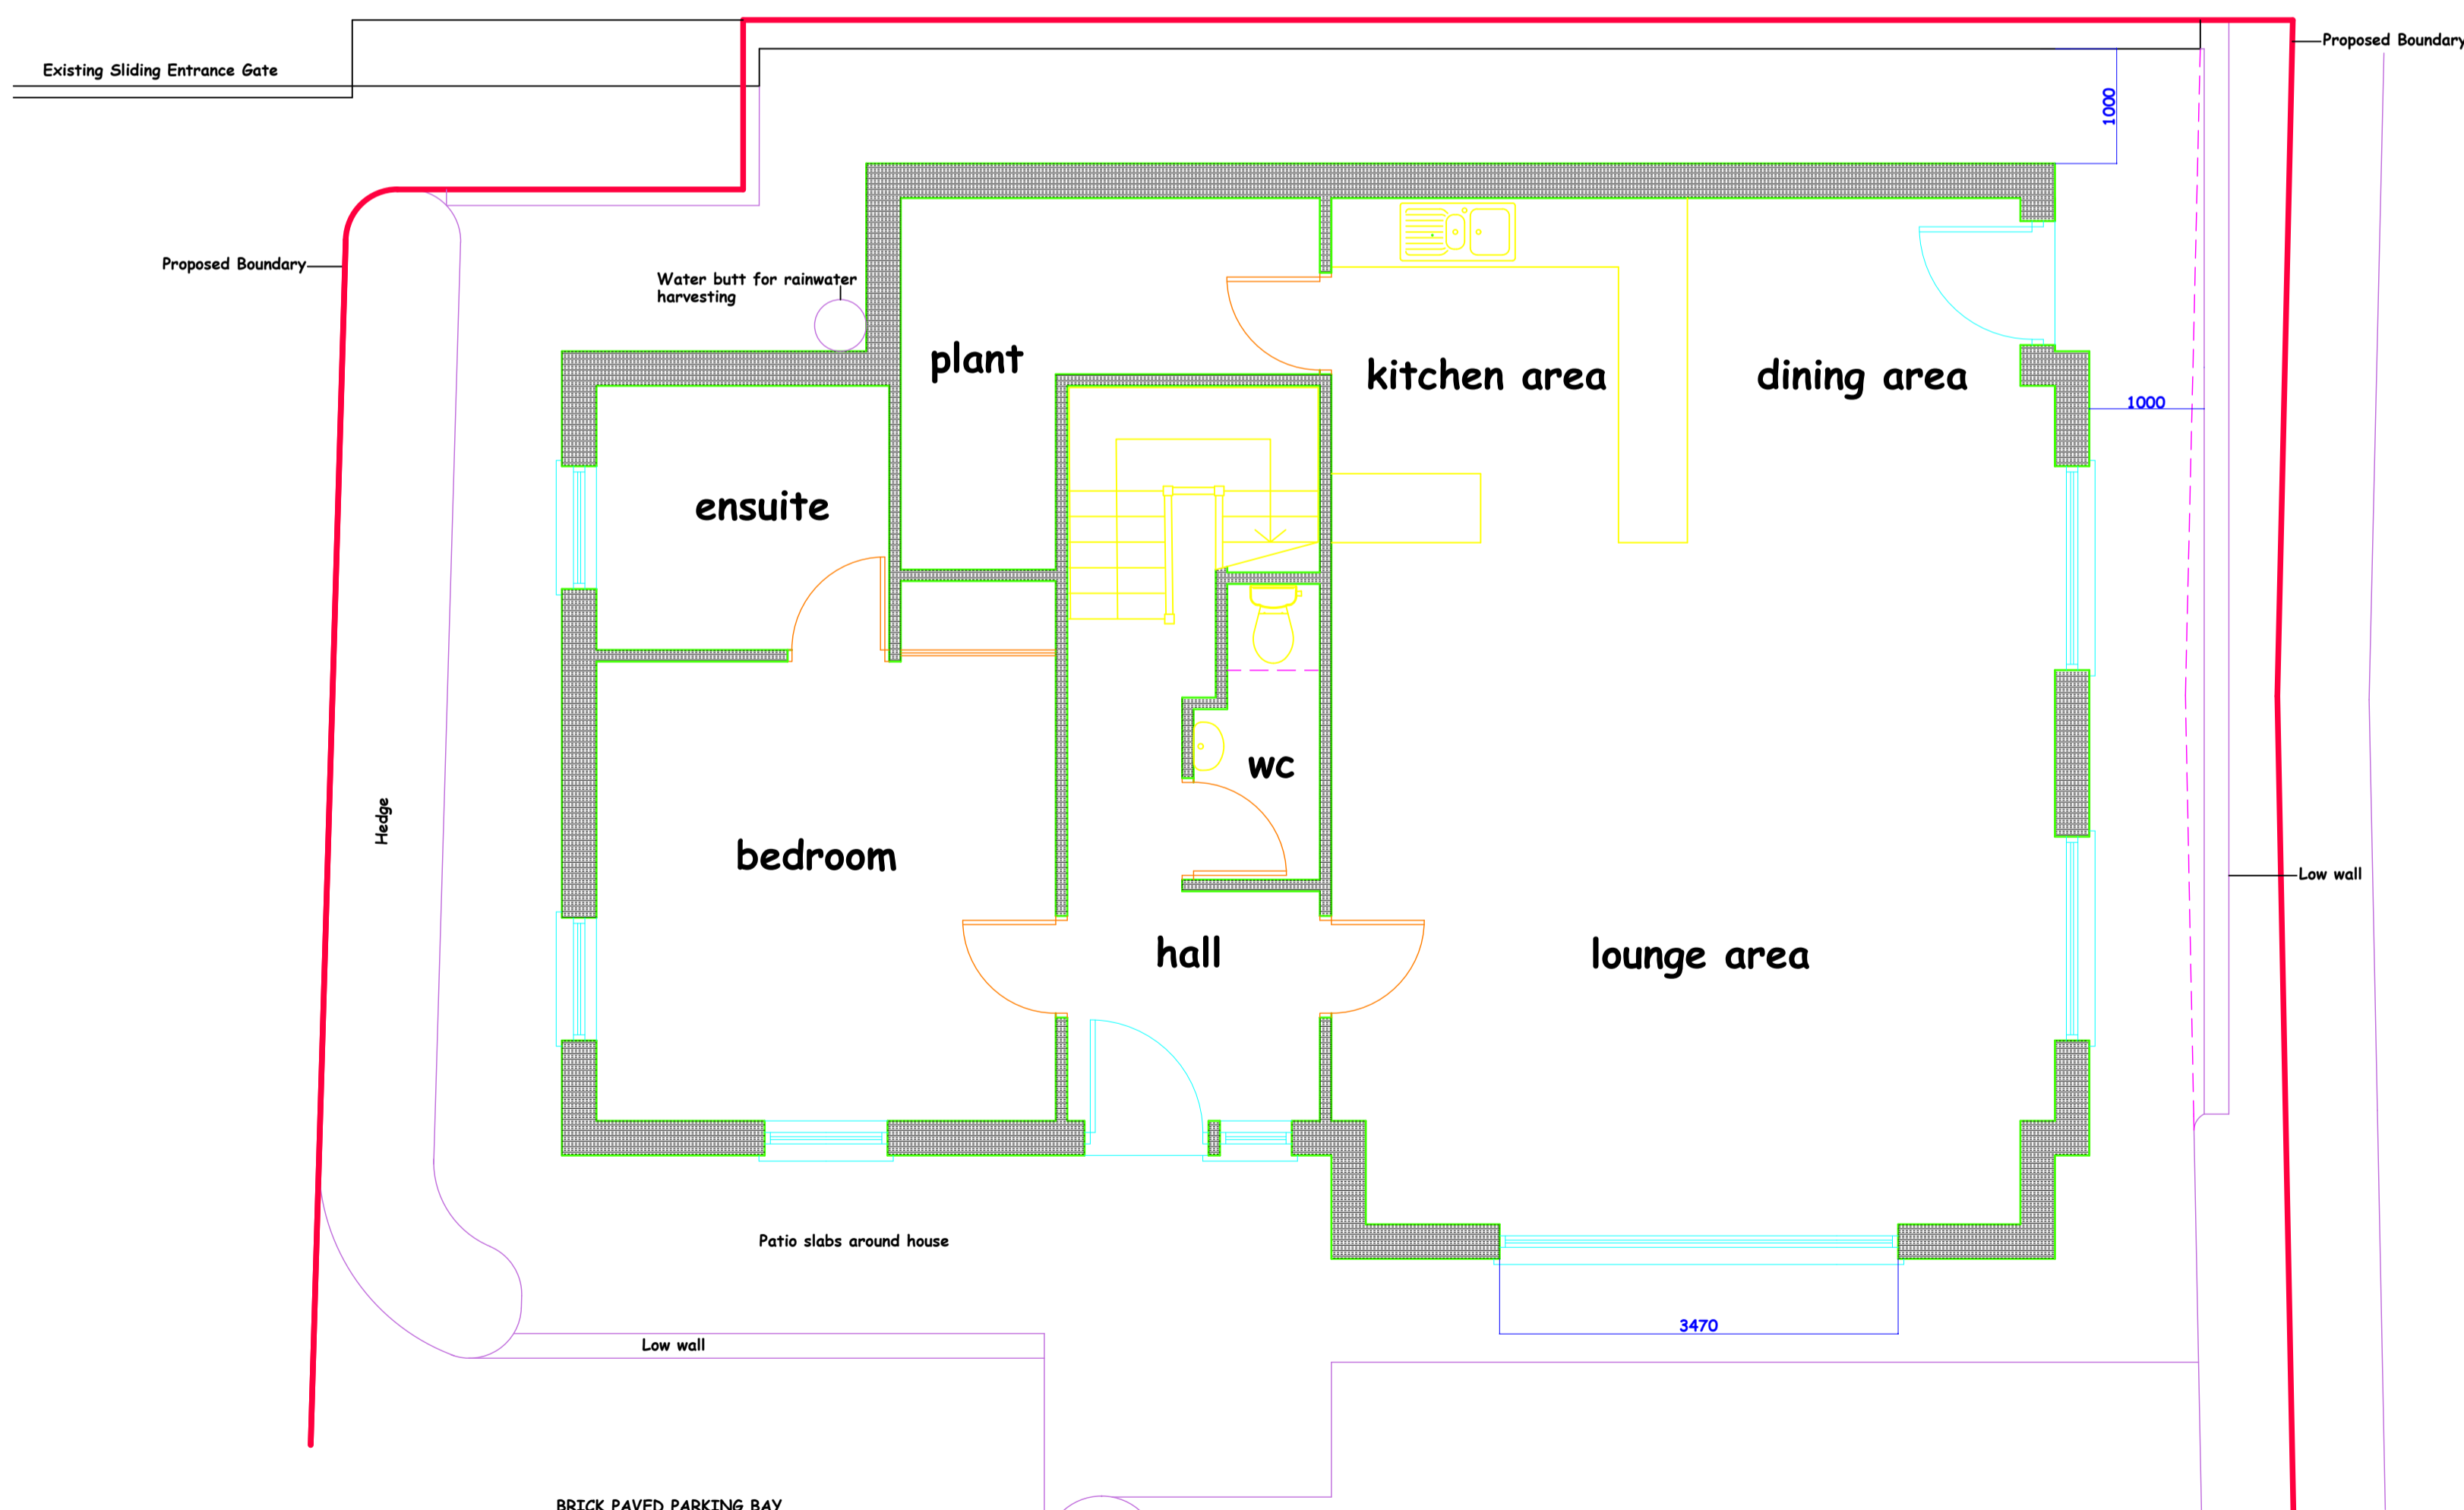

GROUND FLOOR PLAN

1 : 50

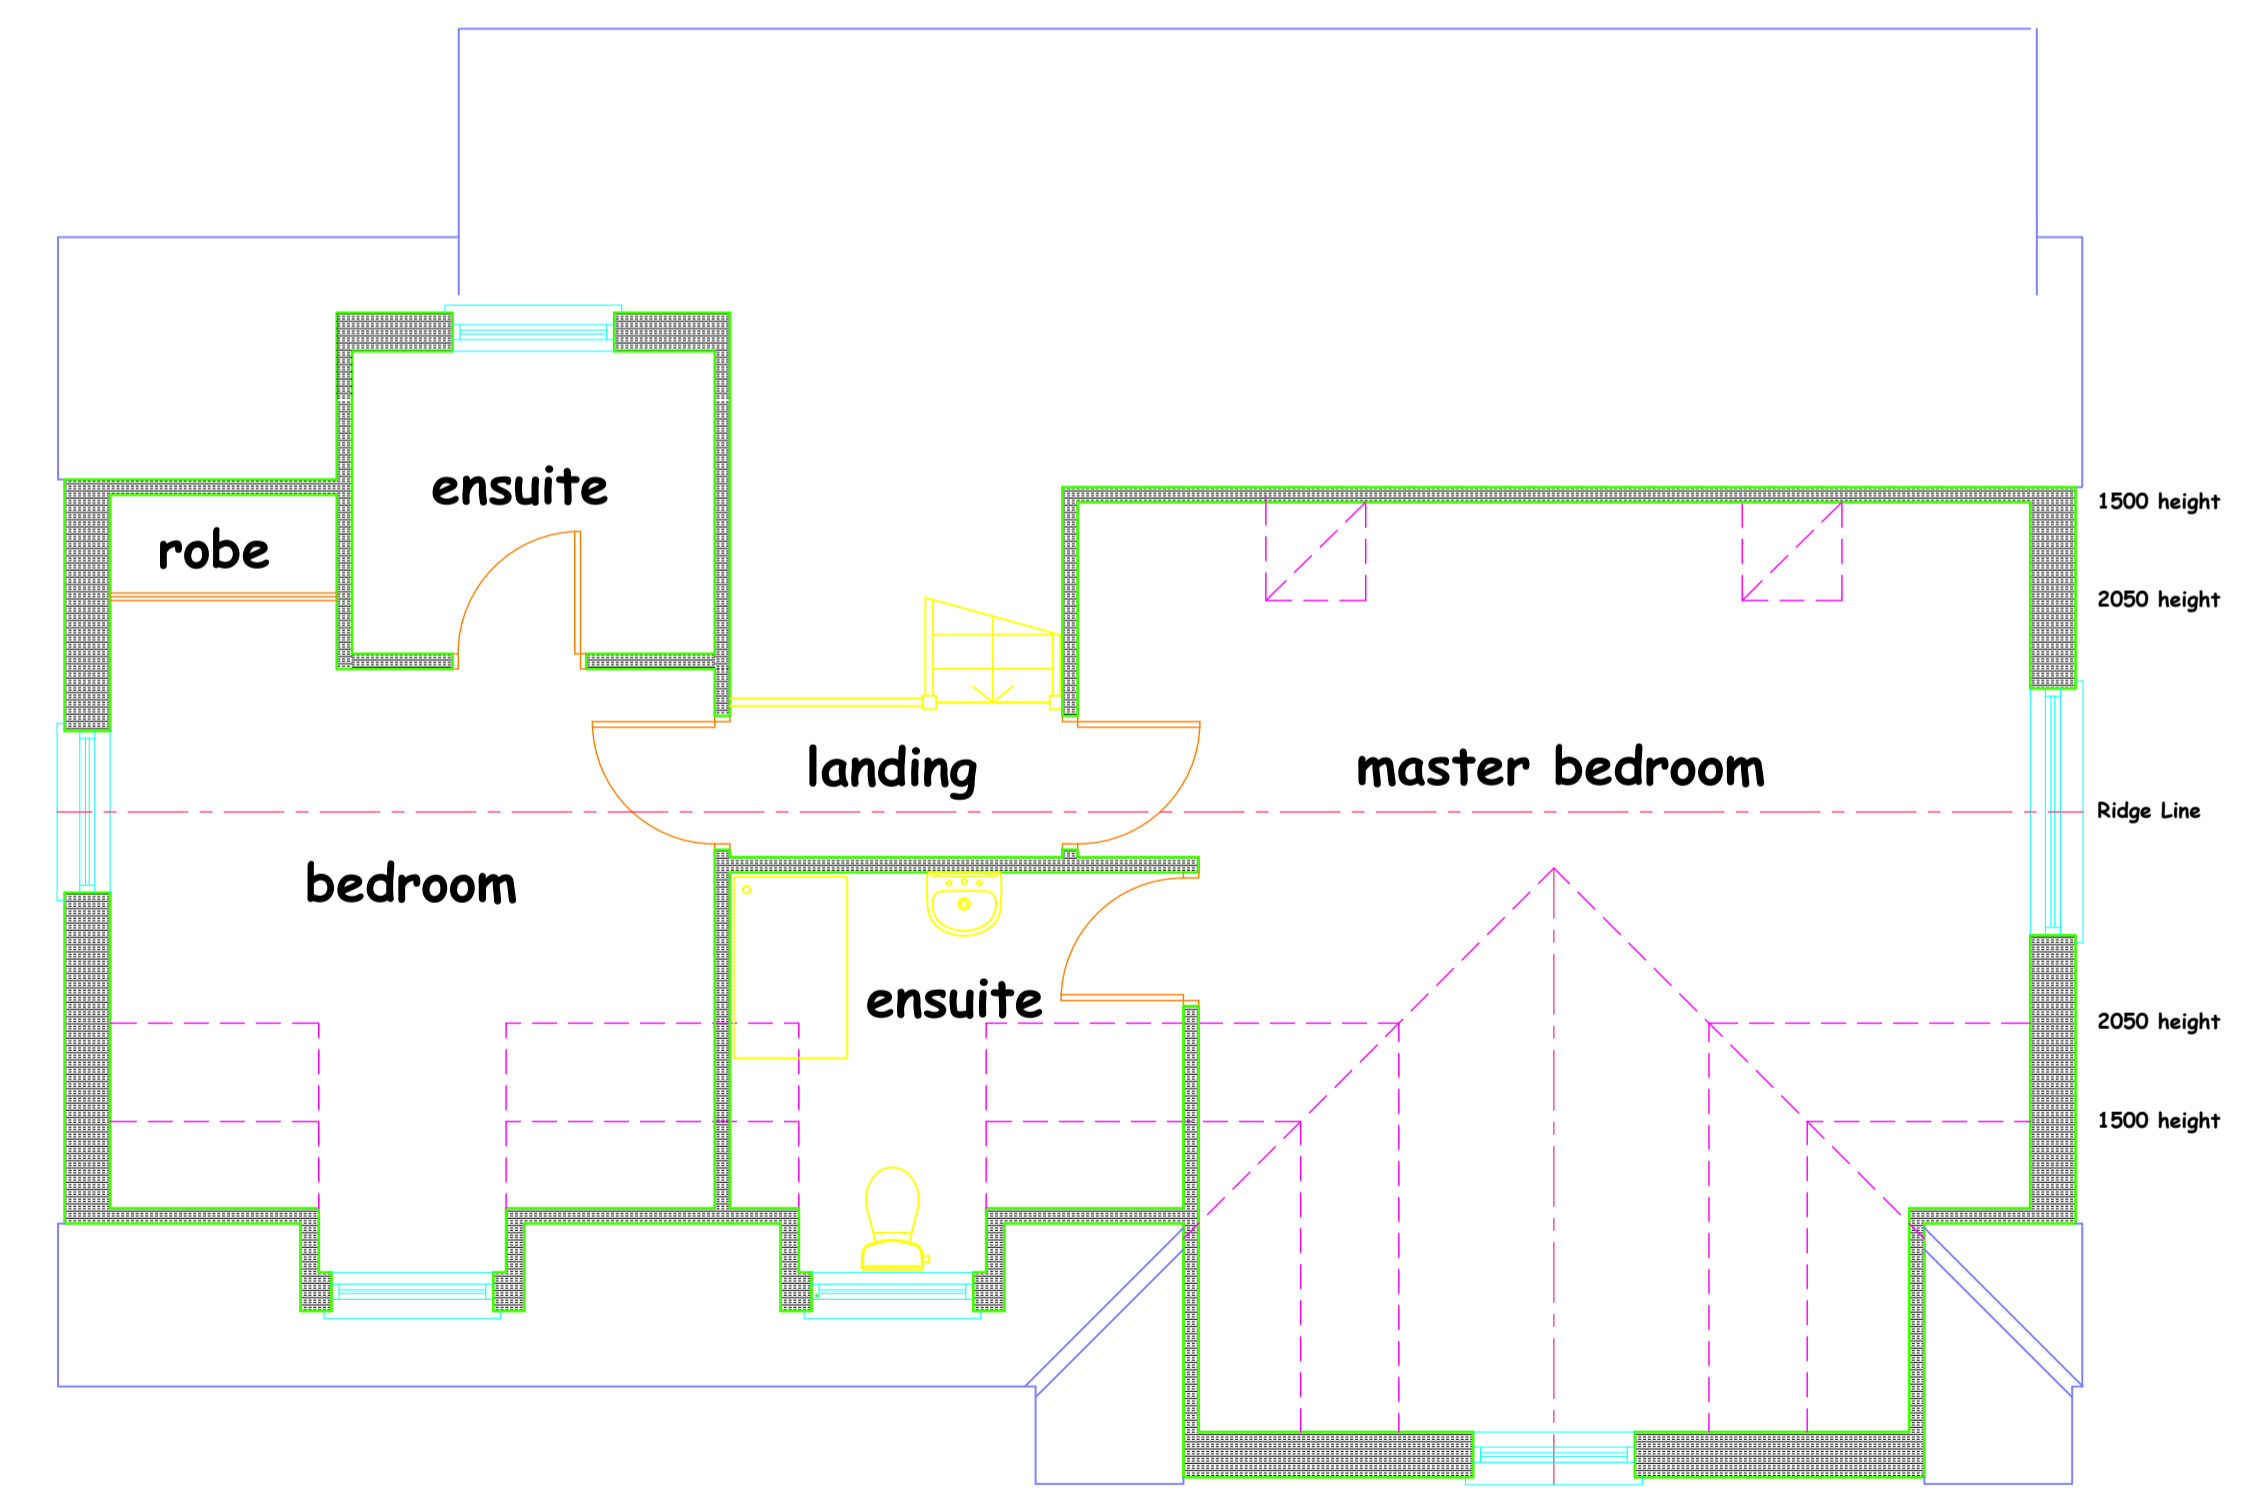

FIRST FLOOR PLAN

1 : 50

SCHEME DRAWING