





REF

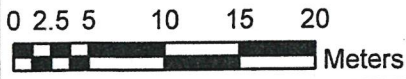

Copyright States of Guernsey 2020

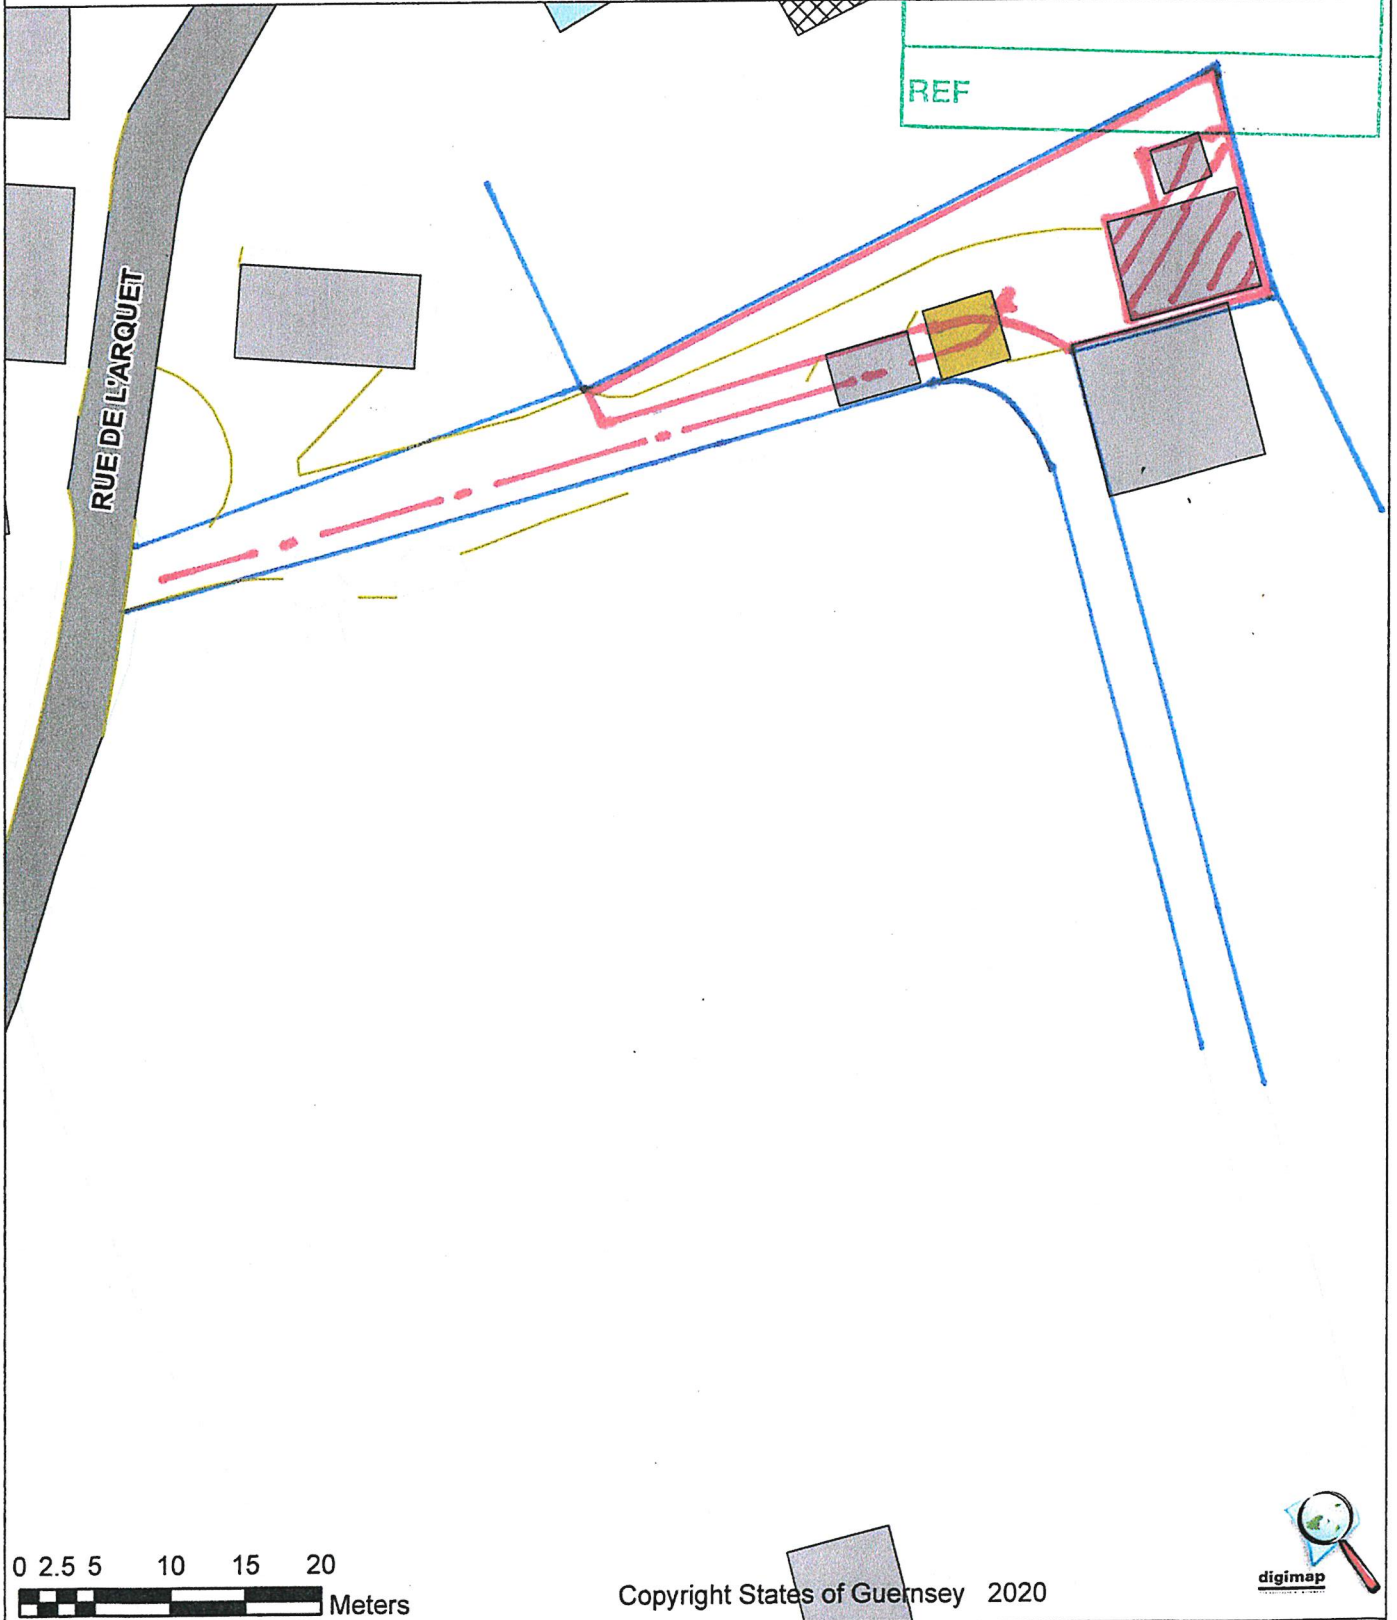

Les Rouvets Vinery
RUE DE L'ARQUET
ST. SAVIOUR
GUERNSEY

Applicants Name : MR & MRS I & BE WAATAM
NB Please indicate any amendments required to the address shown :-

Scale 1:500

NB. The details on this plan are illustrative, not defined. The coloured boundary illustrated above does not necessarily indicate the extent of the property or curtilage.