


Existing Key:

- 1- Domestic driveway / access road
- 2- Existing land level
- 3- Existing east boundary bank
- 4- Existing trees
- 5- Existing Bank

COPYRIGHT
THE COPYRIGHT OF THIS DRAWING IS THE PROPERTY OF
'THE DRAWING ROOM'.

DIMENSIONS
ALL DIMENSIONS WHERE APPLICABLE TO BE CHECKED ON SITE
PRIOR TO WORKS COMMENCING.


Drawing Size A3

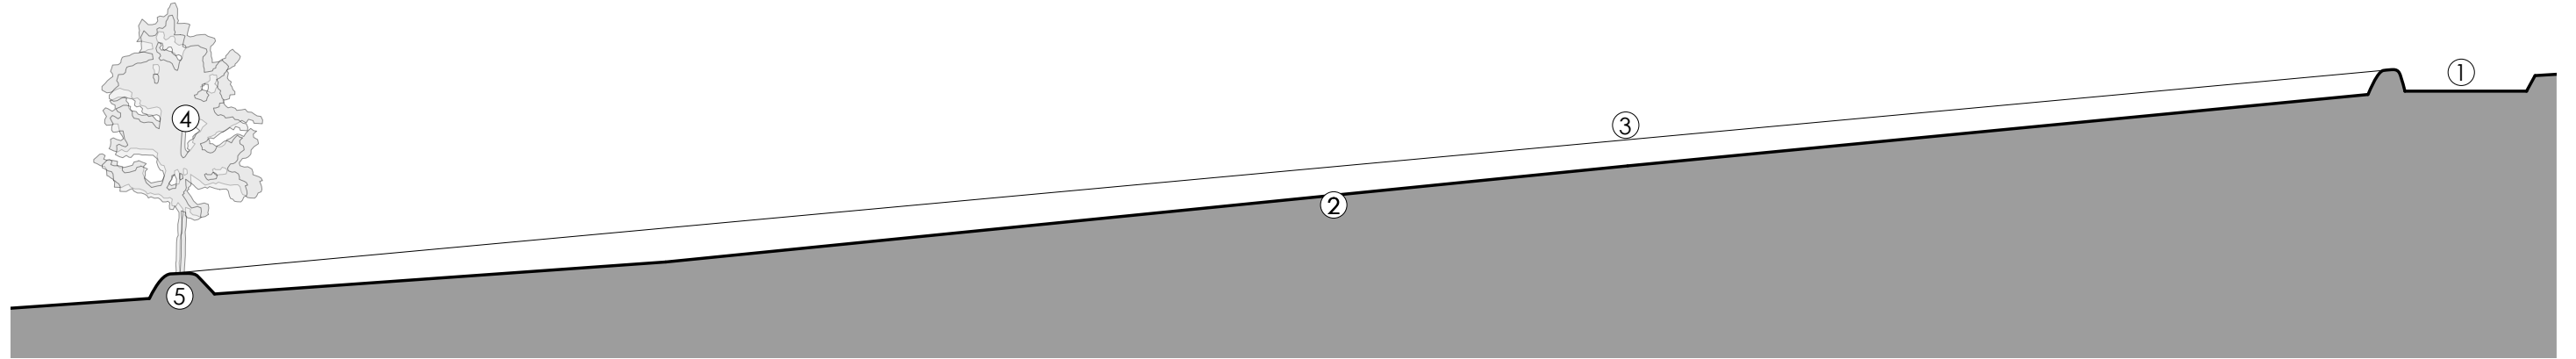

Existing land section A:A north /south
(Scale 1:200)

Proposed Key:

- 1- Domestic driveway / access road
- 2- Reduce ground levels and create new grassed bank down to sand school level
- 3- Existing east boundary bank
- 4- New stone retaining wall to support track access to stables
- 5- Proposed sandschool level
- 6- Existing ground level shown dotted to be reduced down to suit
- 7- Proposed stables
- 8- Create gap in bank and install jacksons timber field gate

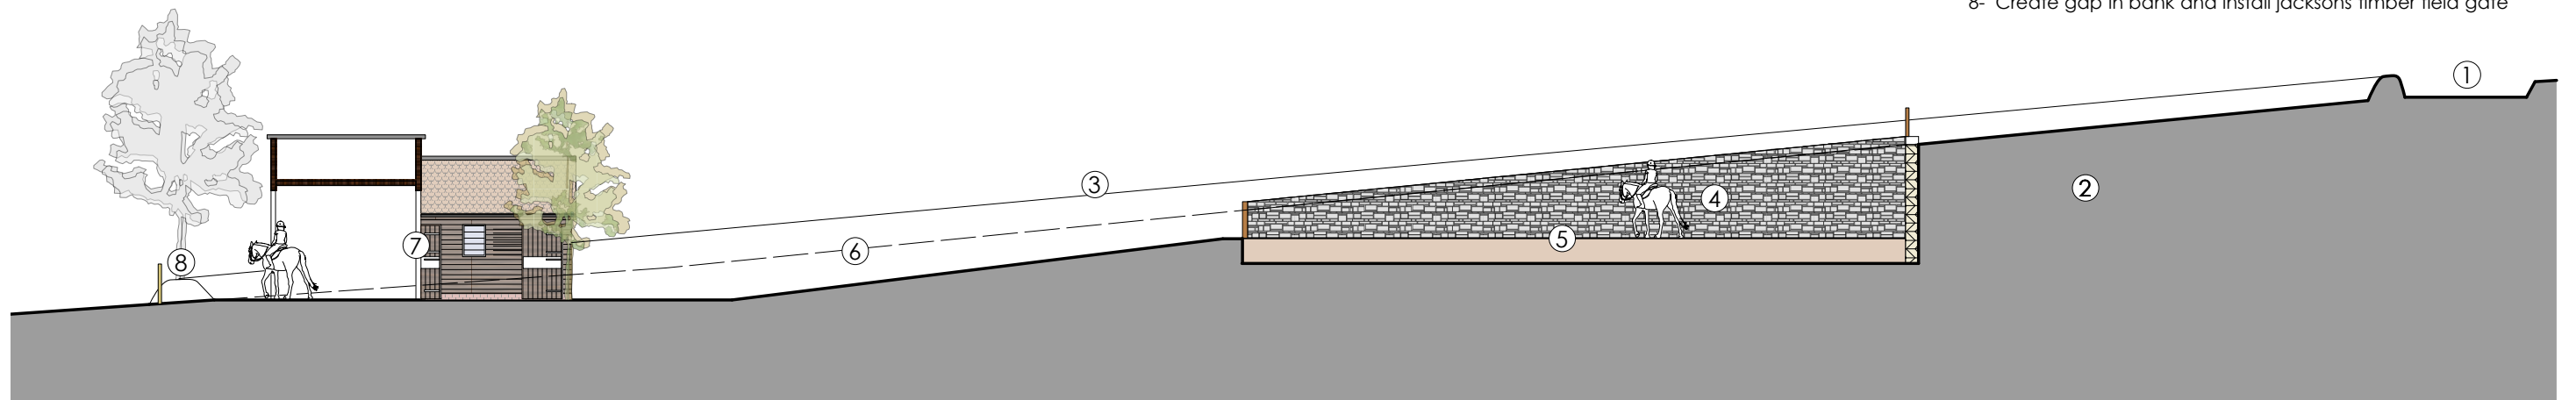

Proposed land section A:A north /south
(Scale 1:200)

Drawing No:
189-PA-06

Status Planning Application Drawing
Date February 2020
Scale 1:200
Drawing Land Section A:A
Client MDB Holdings Ltd

Project
Proposed equestrian facilities at:
Maison De Bas
Rue Des Truchots
St. Andrew
GUERNSEY
GY6 8UD

