
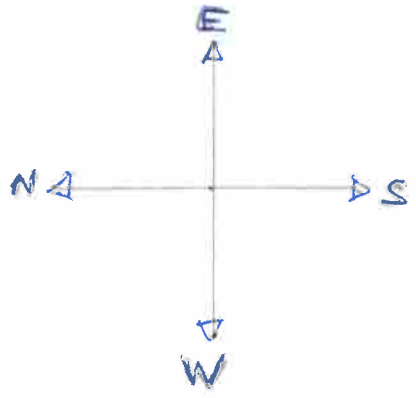


# Proposed Stone wall capped with bricks or cement

Scale 1:100

STATES OF GUERNSEY  
E-DOCS RECEIVED  
26 AUG 2020  
REF

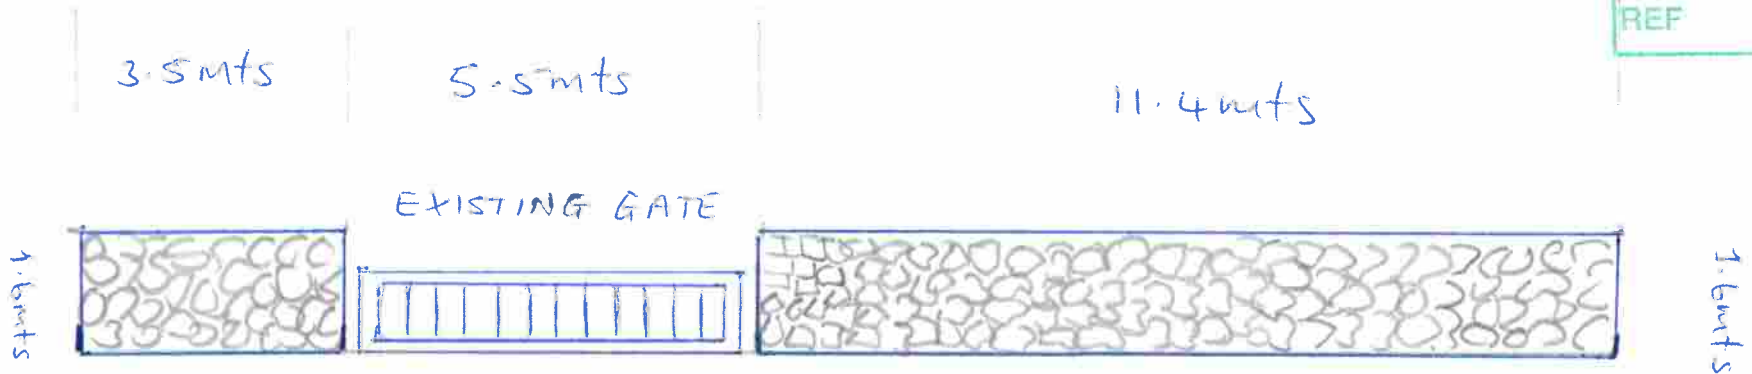


Full/2020/1550

STATES OF GUERNSEY  
E - DOCS RECEIVED

26 AUG 2020

REF

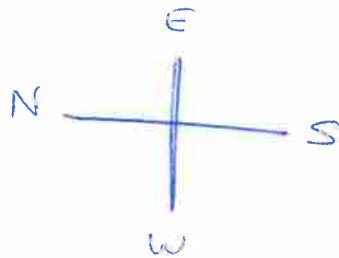

Full/2020/1550

STATES OF GUERNSEY  
E-DOCS RECEIVED


26 AUG 2020

From: Stuart Crittell [crittell@cwgsy.net](mailto:crittell@cwgsy.net)  
Date: 23 Aug 2020 at 08:58:02  
To: Stuart Crittell [crittell@cwgsy.net](mailto:crittell@cwgsy.net)

REF

Proposed Stone wall Height to replace Hedge

NOTE: EXISTING  
Hedge is 2 mts High.

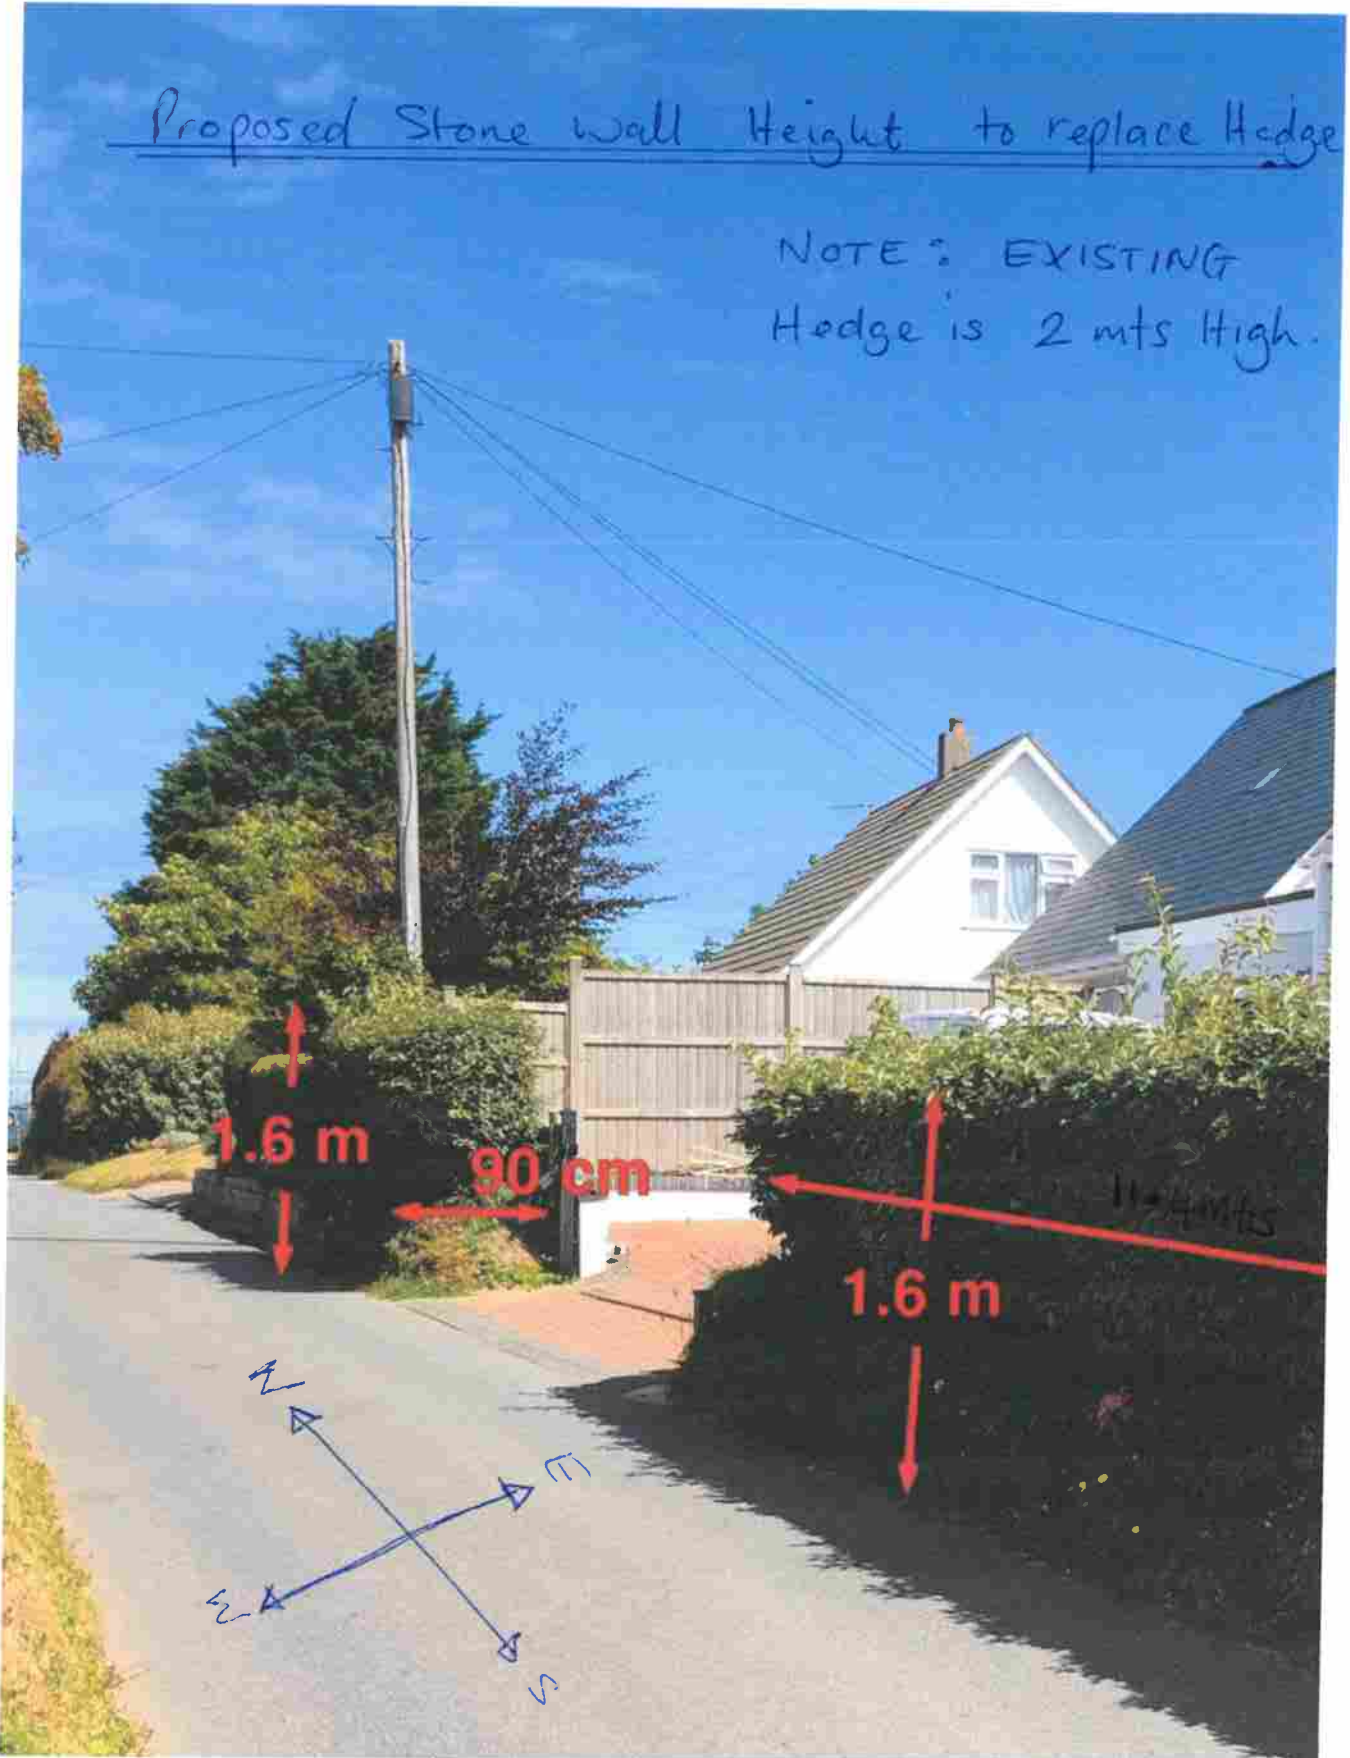

File 20201550