


NOTES

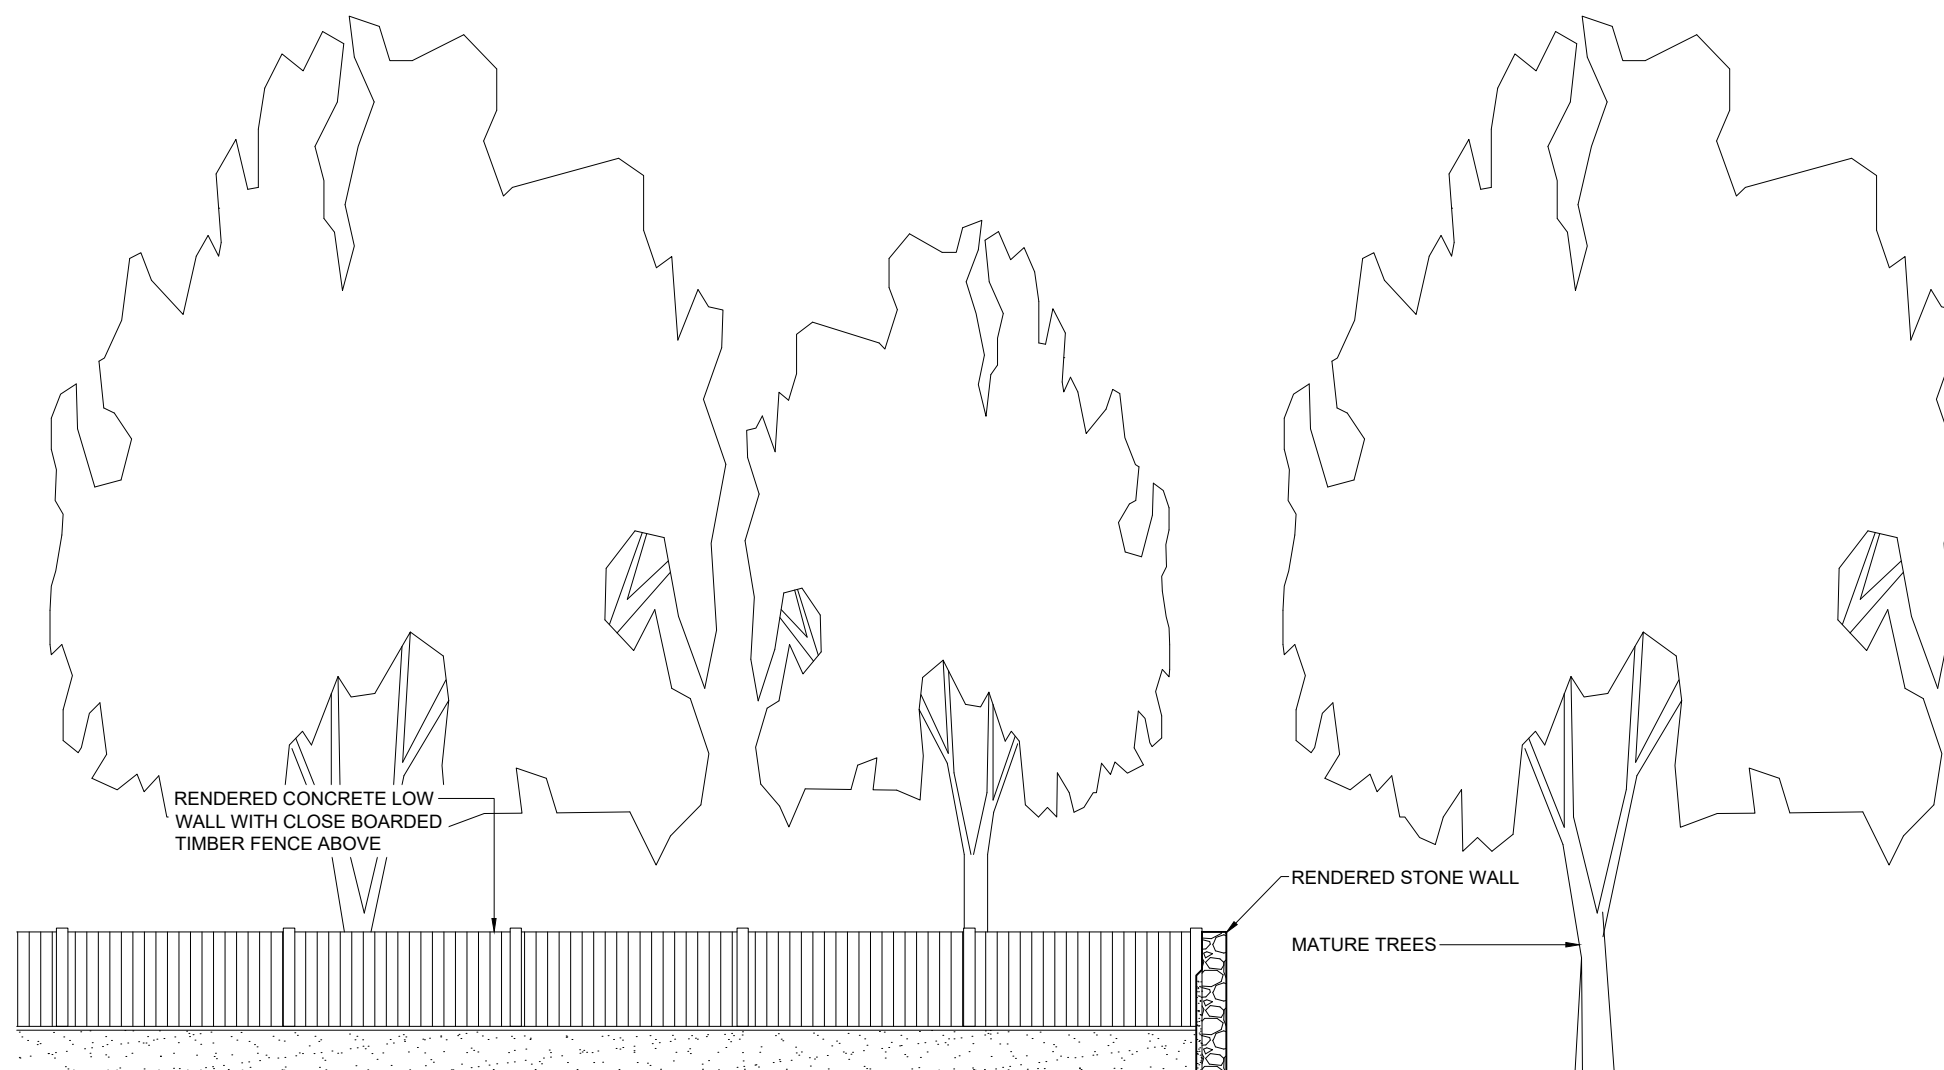

PROJ No				
PROJ No				
PROJ No				
PROJ No				
PROJ No	N/A			
1	FIRST ISSUE	07/05/20	KML	IM
ISS	REVISION	DATE	DRN	APP



Crawley Court, Winchester, Hampshire, SO21 2QA
 Tel. 01962 823434, Fax. 01962 822378

SITE No **307251**
ST PETER PORT MOUNT DURAND
CAR PARK BETWEEN 32 & 36 MOUNT DURAND
MOUNT DURAND
ST PETER PORT
GUERNSEY
GY1 1DZ

NGR

OS GRID

TITLE
 ELEVATION
 EXISTING
 SOUTH WEST

SCALE 1:100

DRAWN	KML	01/05/20
APPROVED	IM	07/05/20

DRG No.	Sheet 1 of 1	Rev
307251-00-002-MD001		1