


EAST ELEVATION

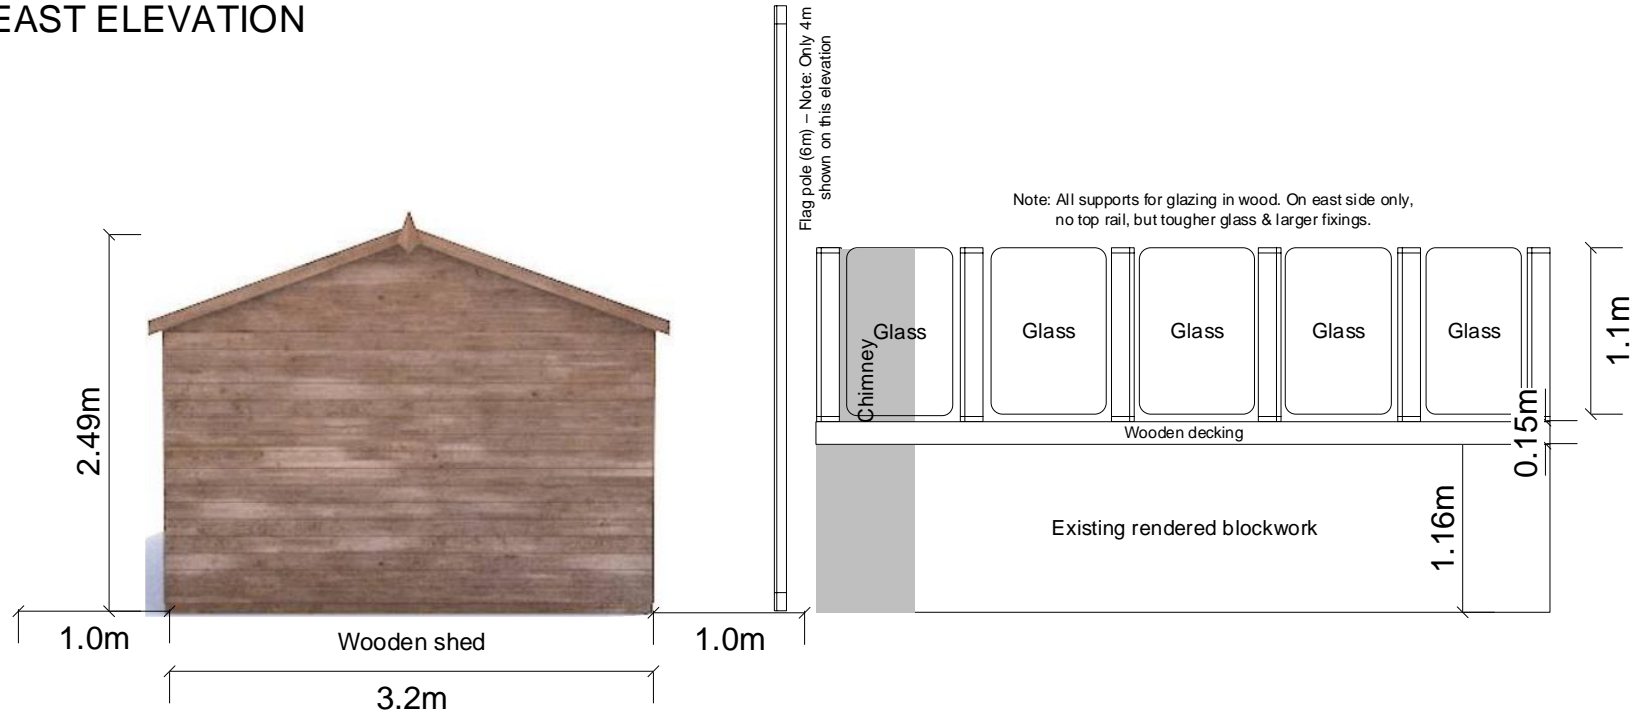


EAST ELEVATION

(Once completed, view from outside of garden)




WEST ELEVATION


Note: Top-rail & all supports for glazing in wood

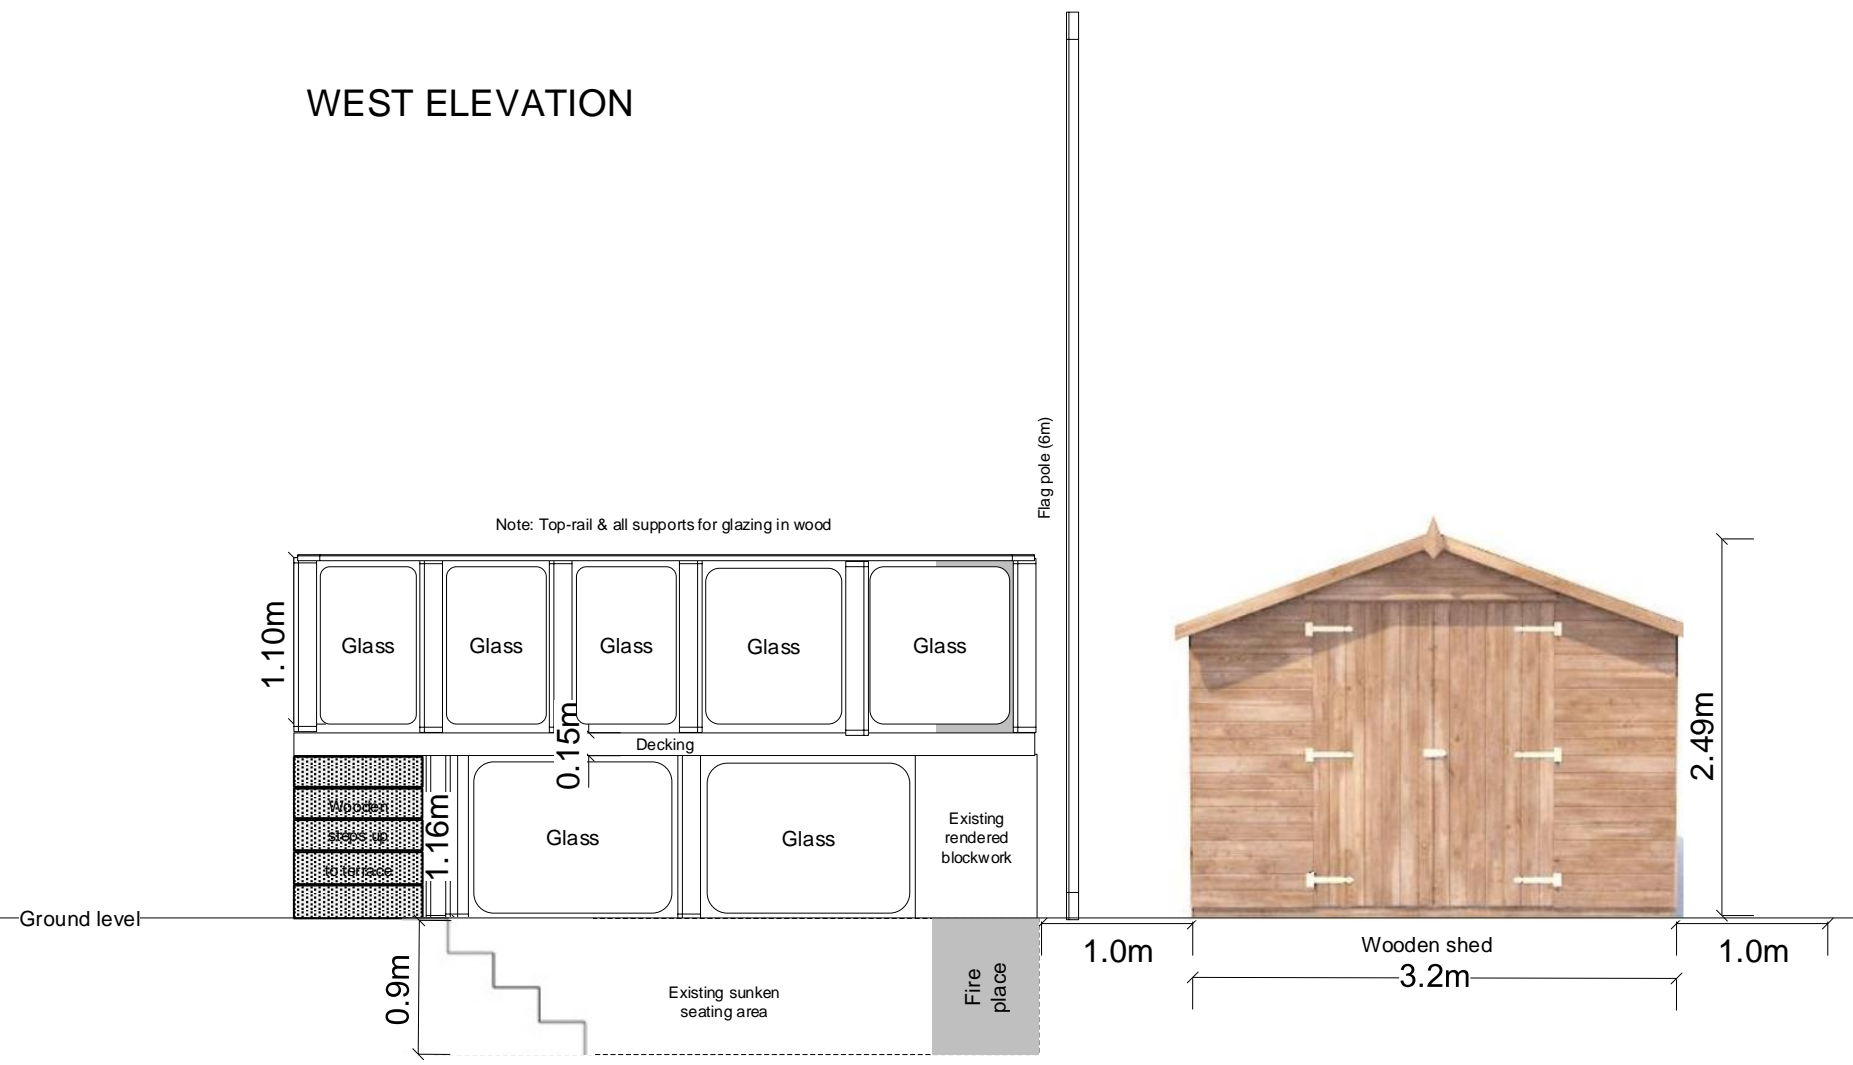

NORTH ELEVATION

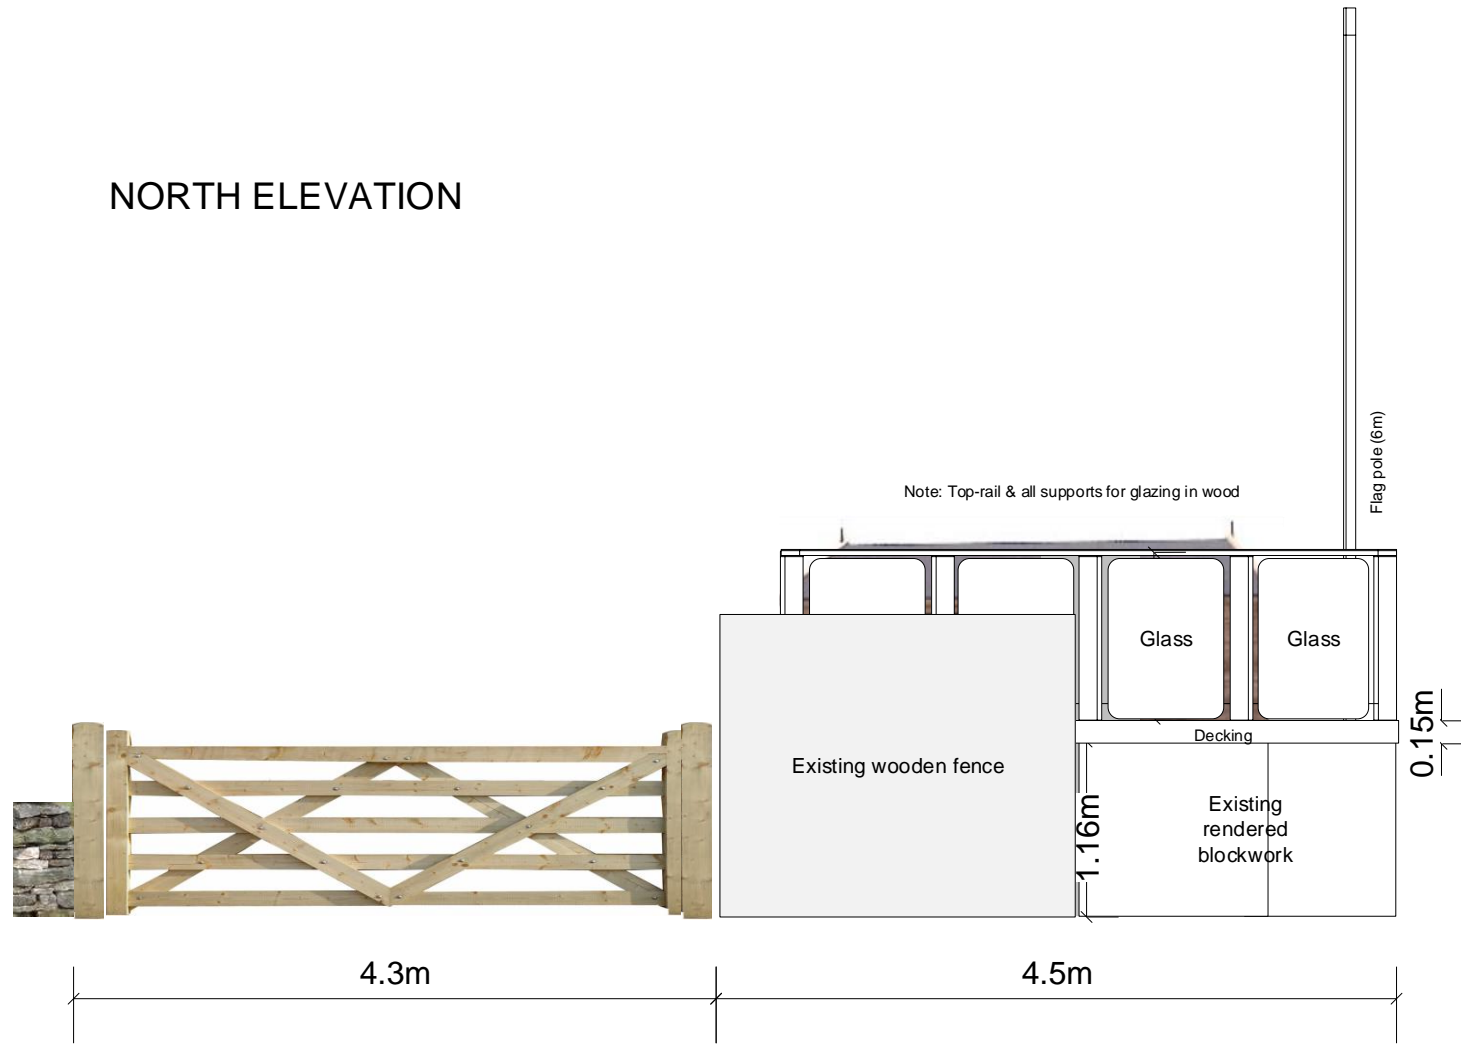

SOUTH ELEVATION

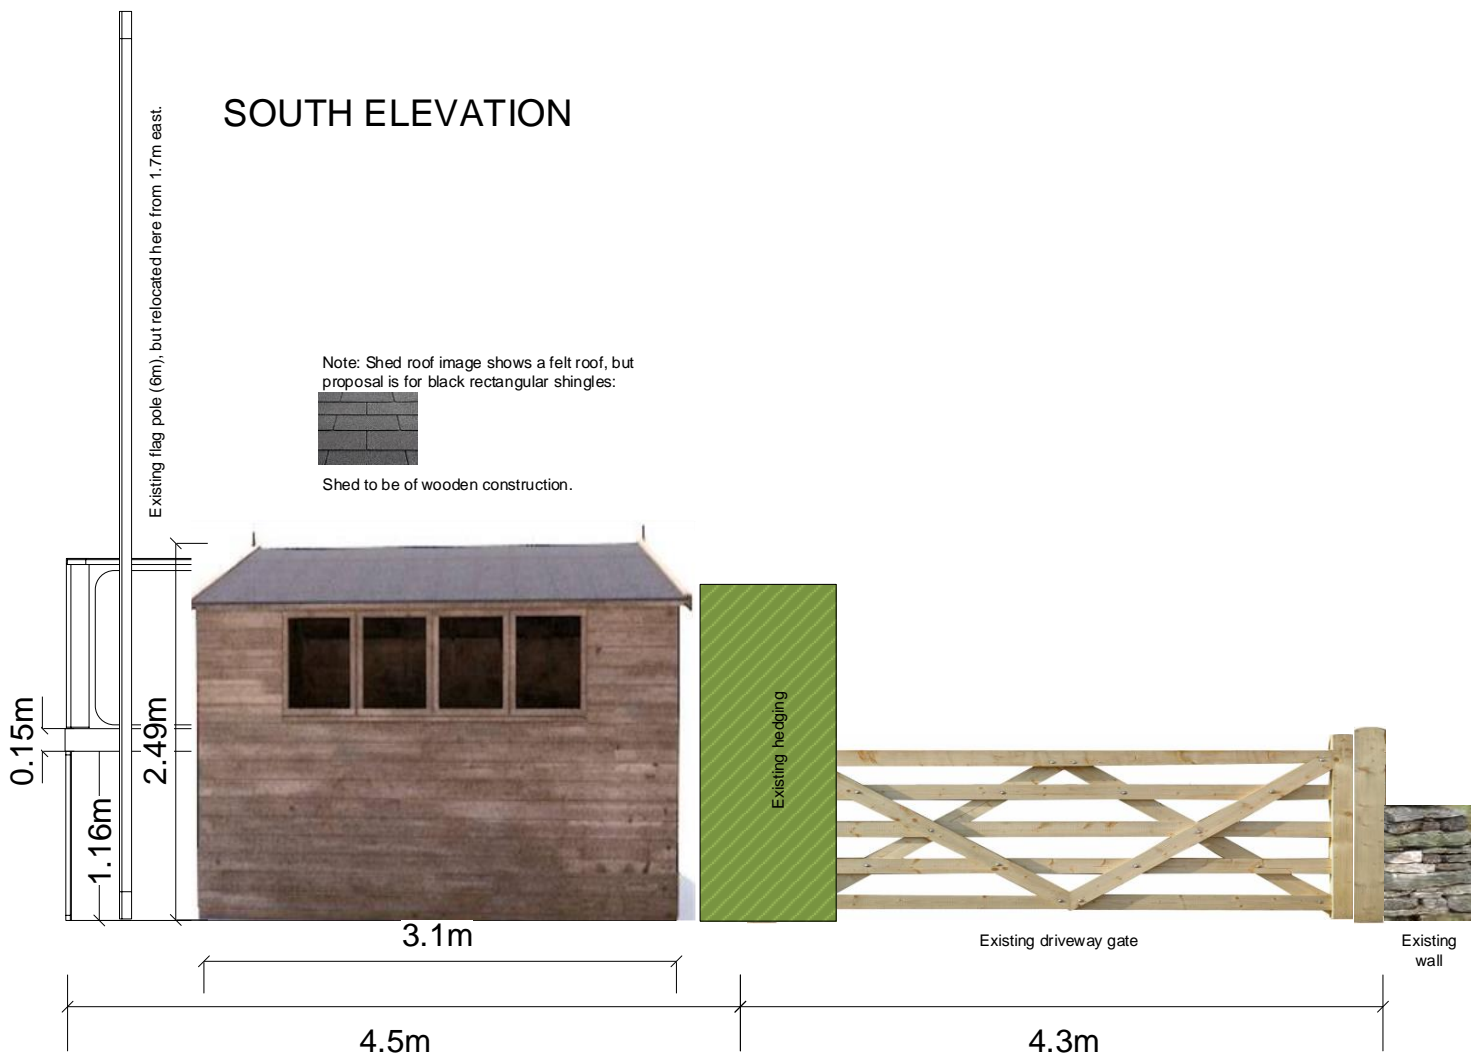




Existing granite boundary wall

Existing gravel driveway


Existing hedging

Existing garden area

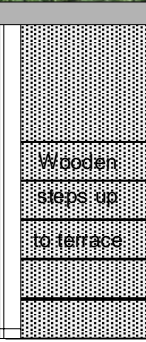

Raised terrace
(directly above sunken seating area)

Created using wooden decking planks on wooden beams.

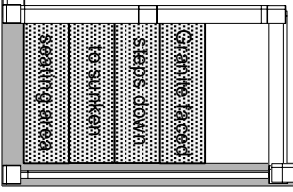


Existing chimney (height to increase by 0.8m)

1.0m

4.0m

Flag pole (6m)

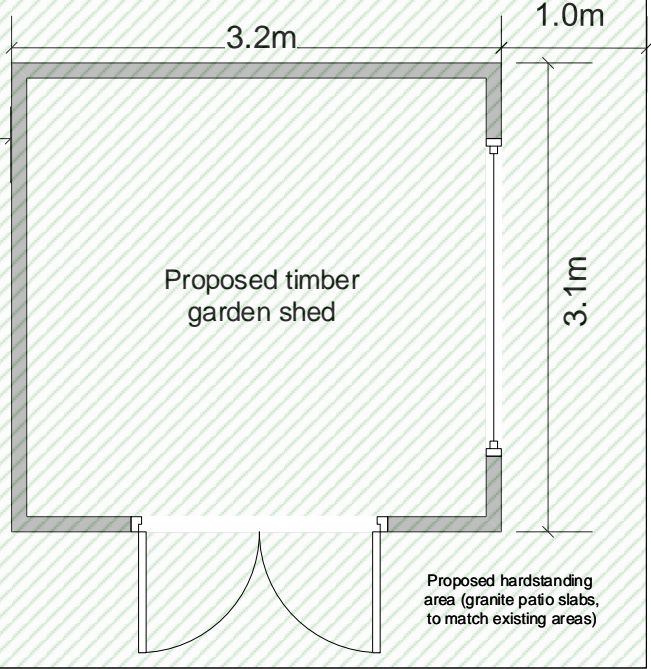

Gravelled area

