



NORTH ELEVATION 1:100

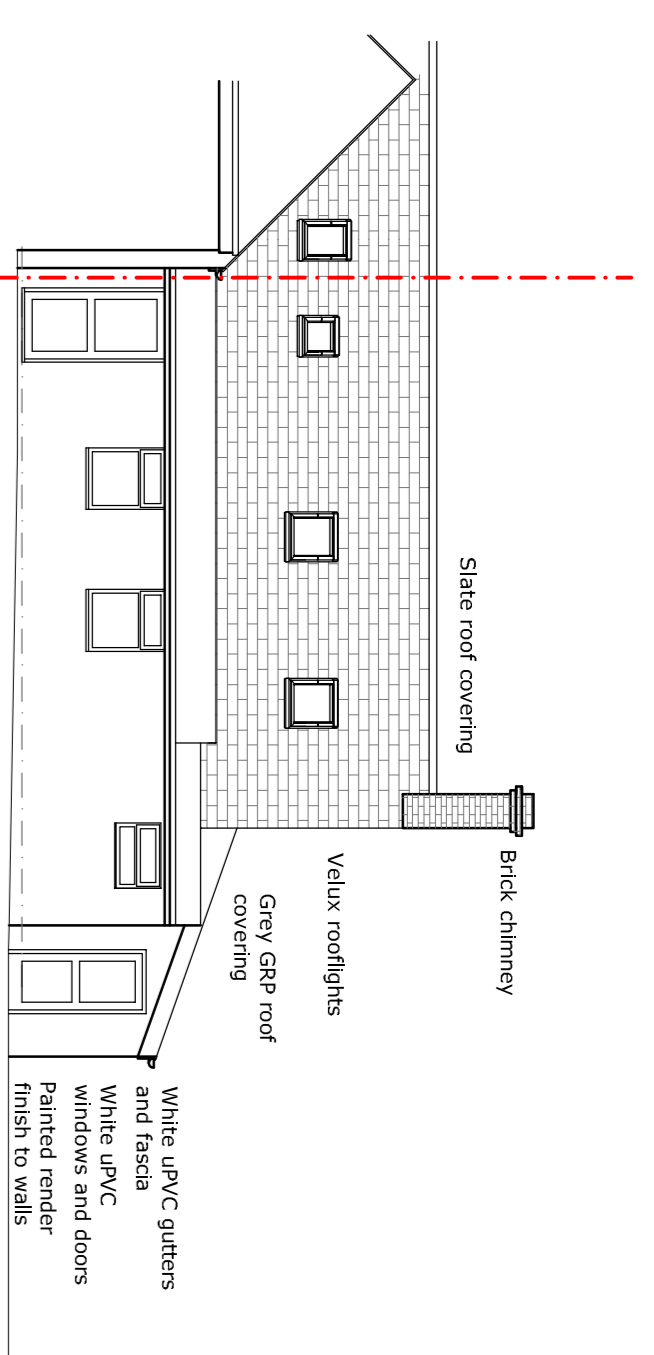


COPYRIGHT OF THIS DRAWING IS THE PROPERTY OF COURTILET DESIGN.
 DIMENSIONS WHERE APPLICABLE TO BE CHECKED ON SITE PRIOR TO WORKS COMMENCING. DO NOT SCALE FROM THIS DRAWING.



WEST ELEVATION 1:100

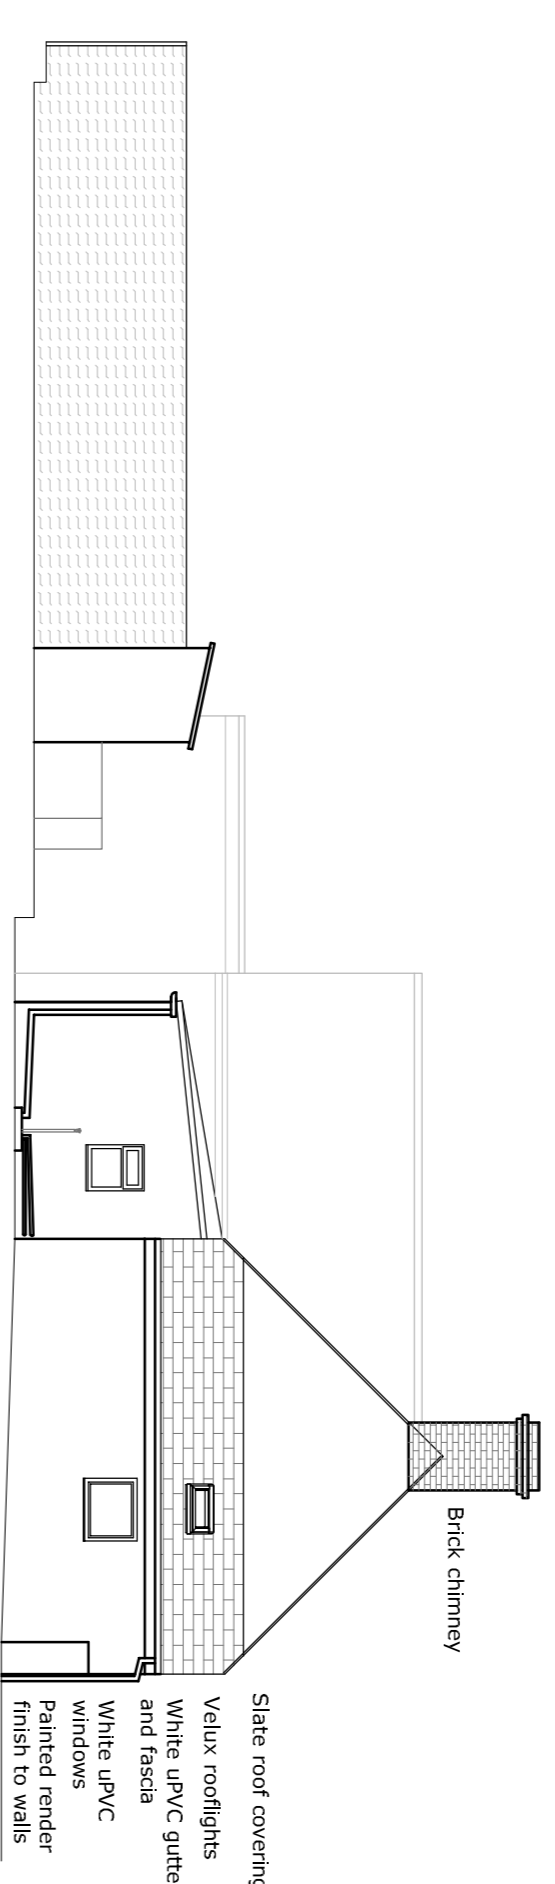


SOUTH ELEVATION 1:100

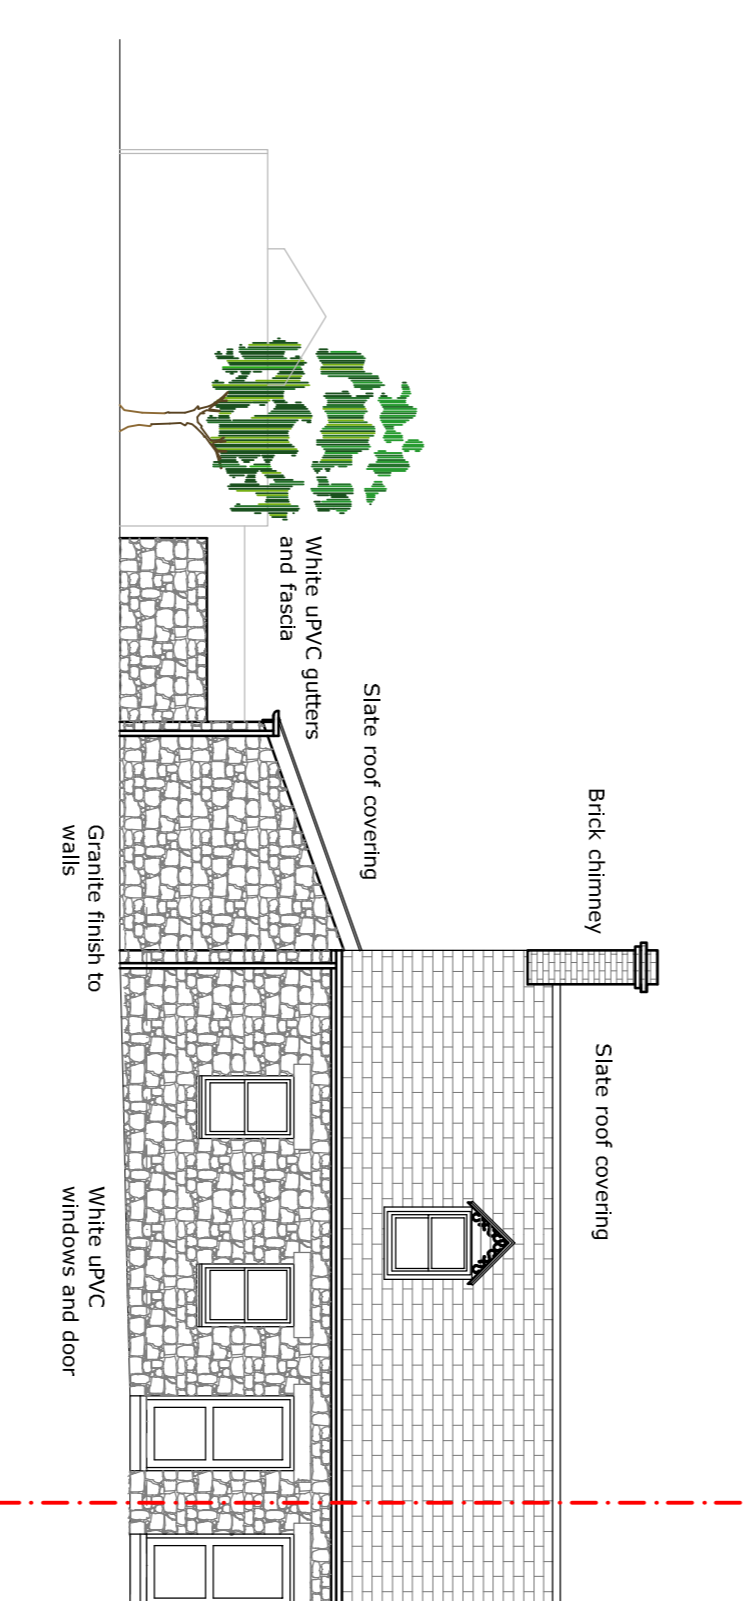

SECTION A-A 1:100

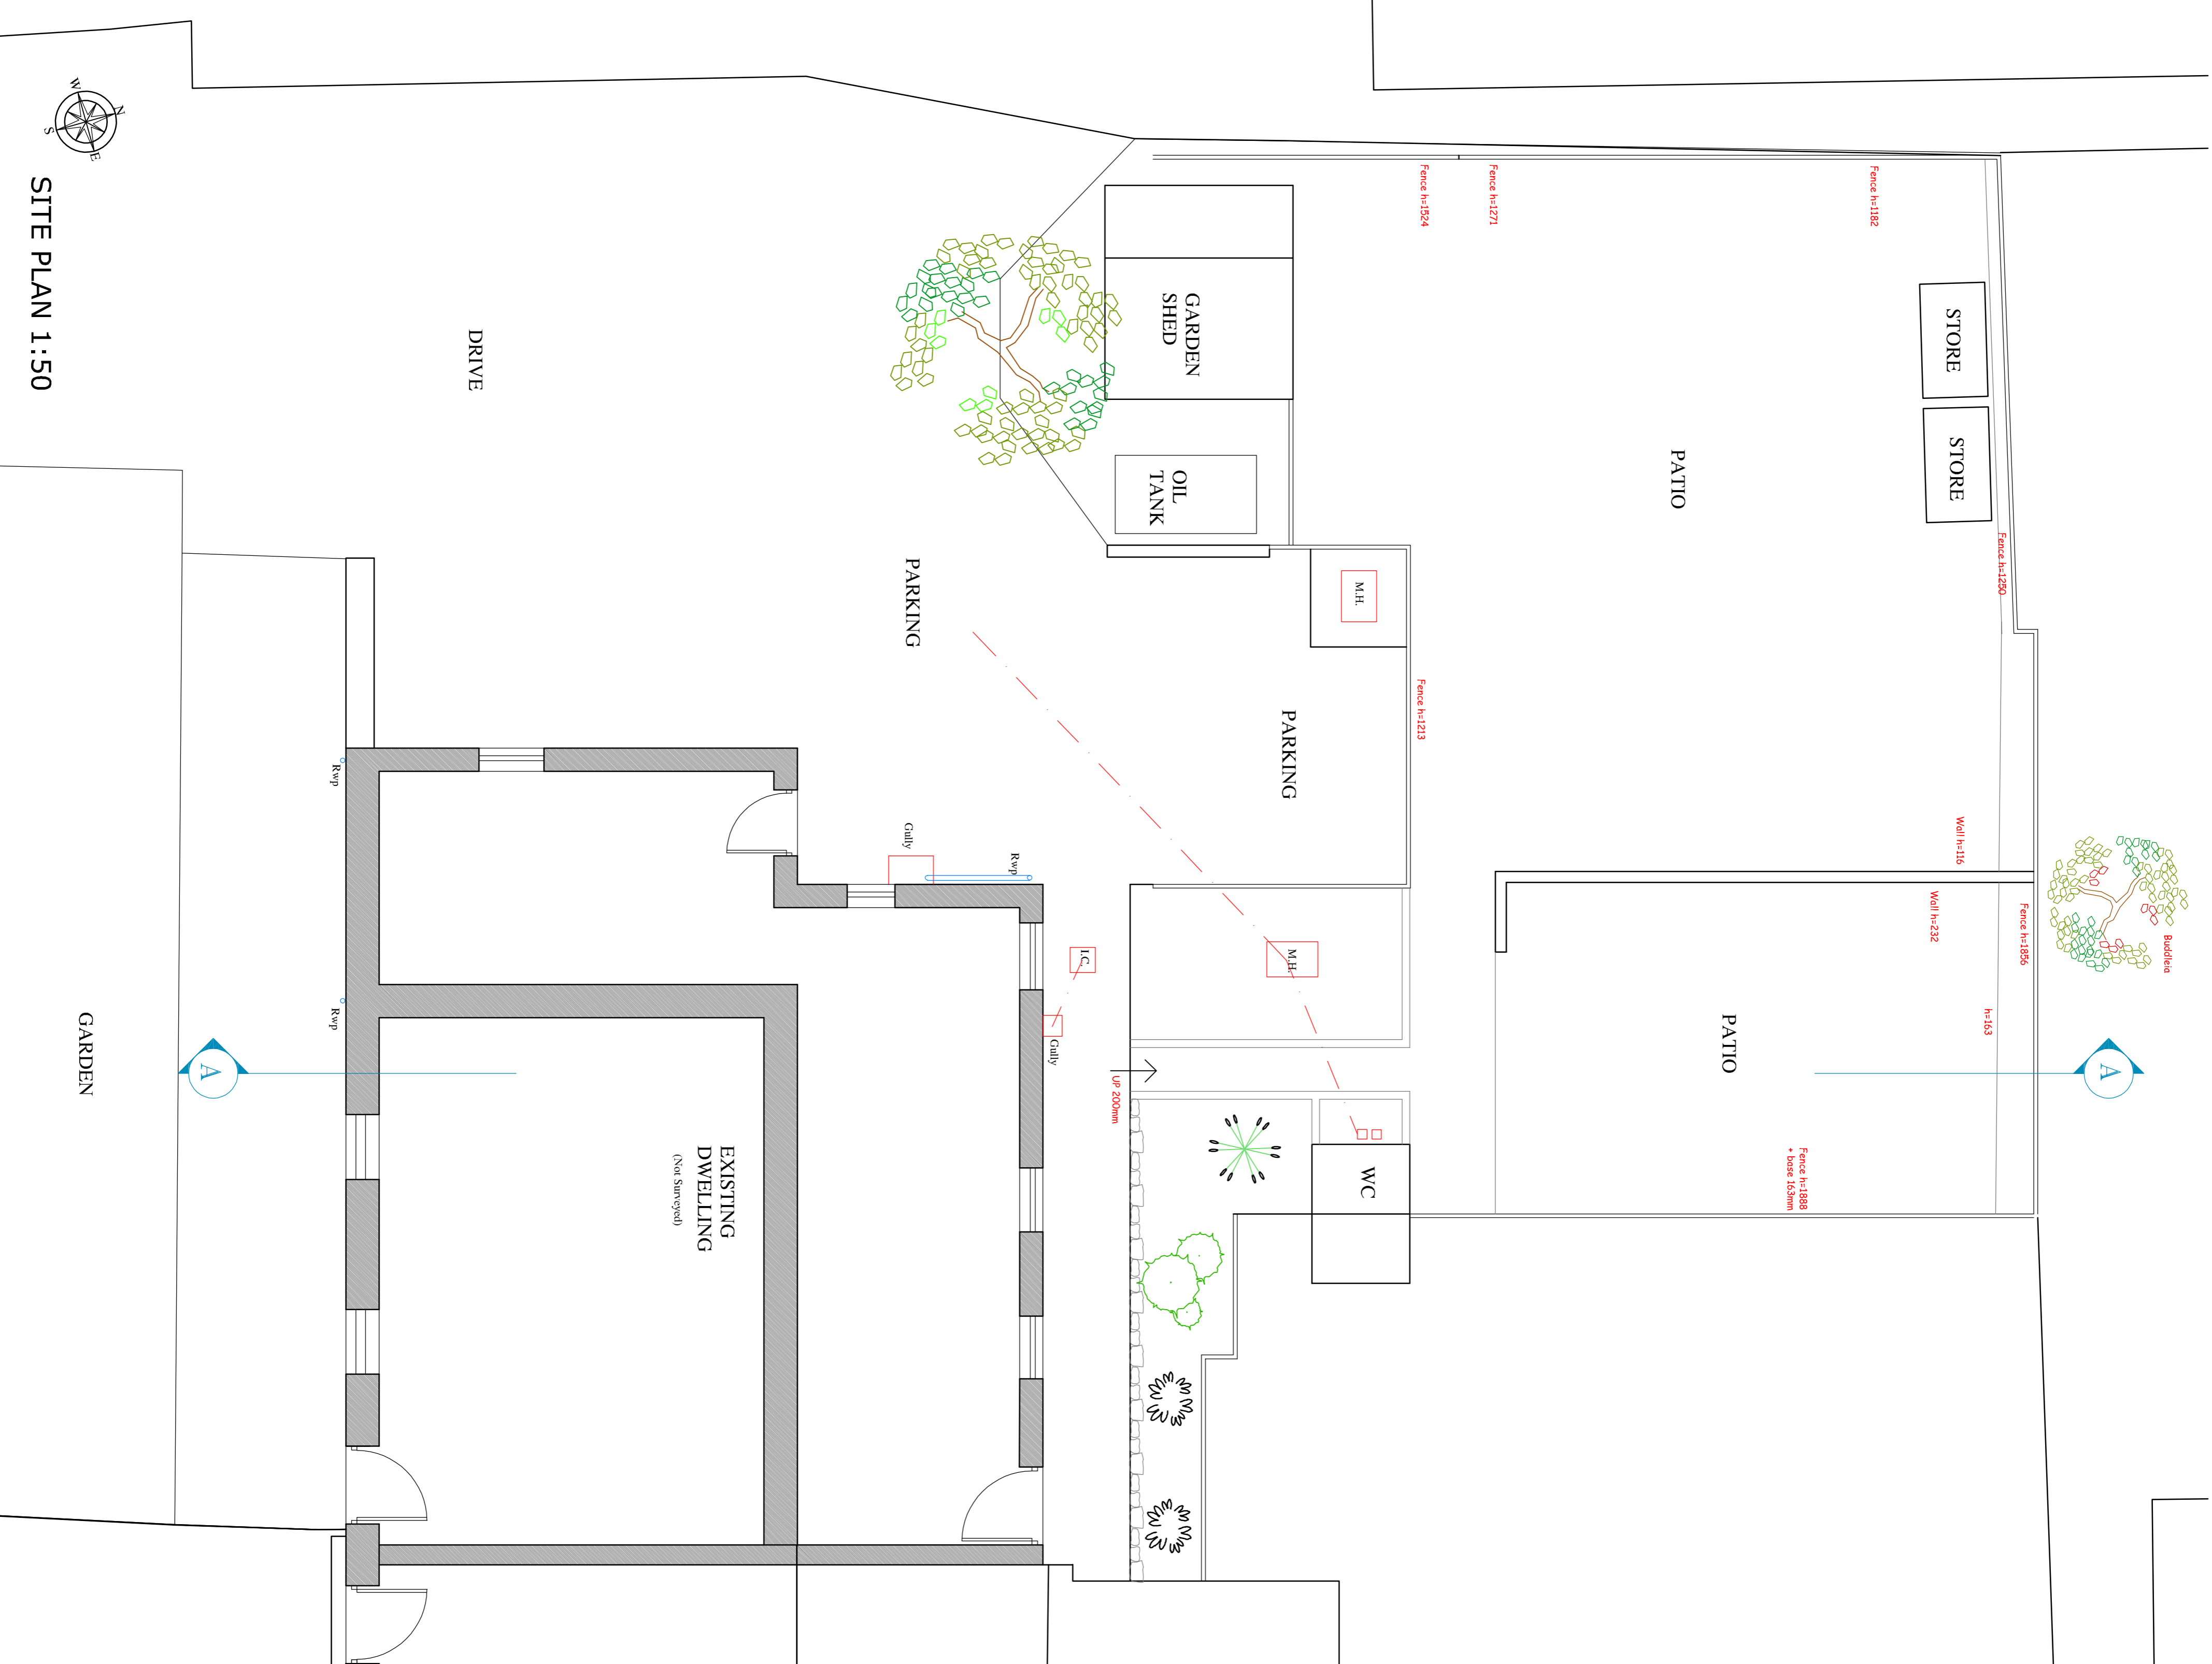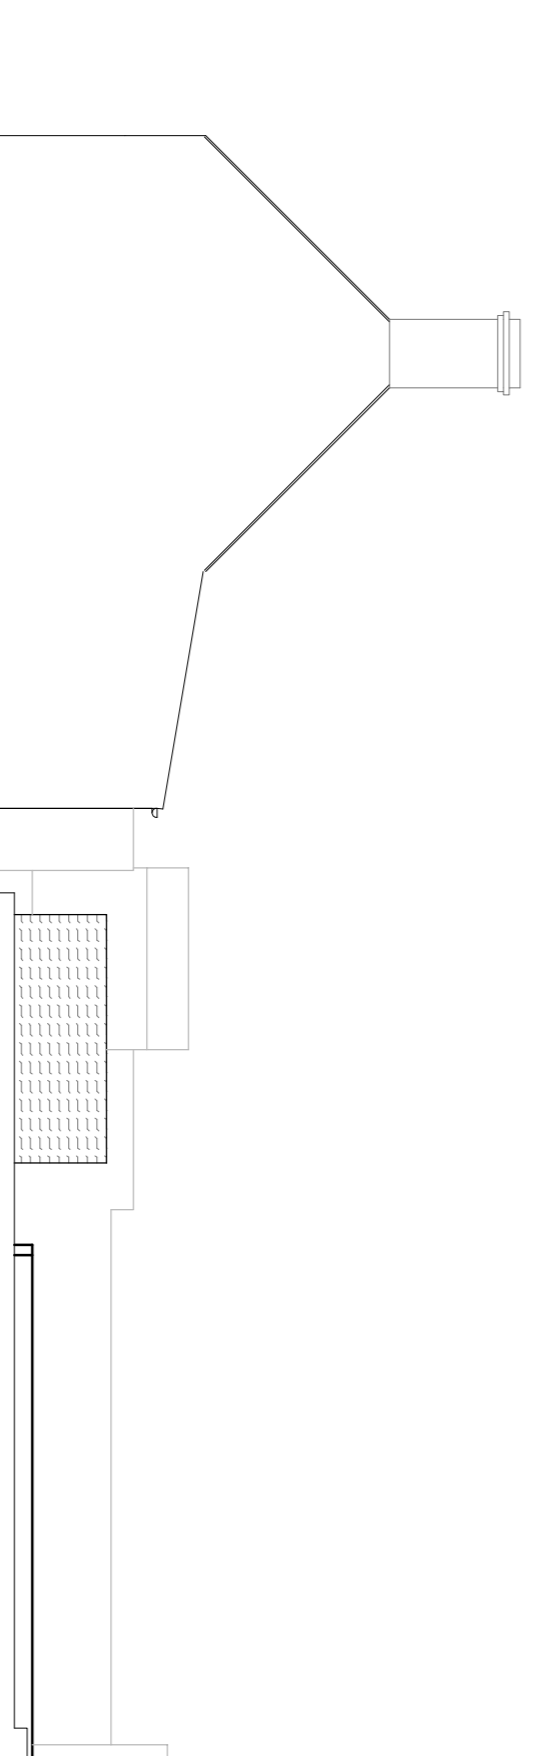

SITE PLAN 1:50

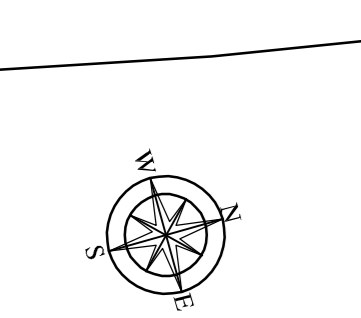

<p>Courtillet Design Architectural Technologist and Chartered Surveyor Trevethin, La Couture Cottages, Route des Pysians St Pierre du Bois, Guernsey, GY7 9AF Tel: 07781 163010 Email: jill@courtillet-design.co.uk</p>				
date	Mrs Y. Strudwick			
project	Proposed Dower Unit at 2 Les Eurs Cottages, Rue des Eurs Castel			
disc	Survey Drawing Site Plan			
scale	project no.	disc no.	rev	
1:50	20.648	03		