



**PLAN**  
1 : 50

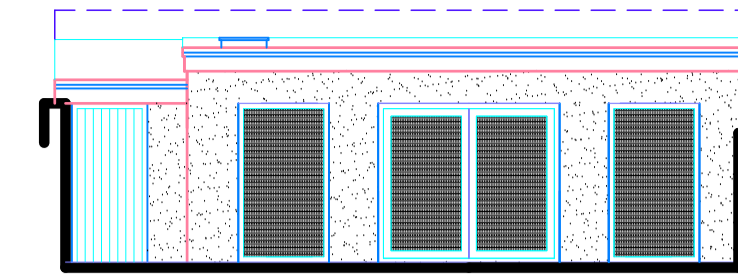


GRP membrane flat roof.  
Grey aluminium glazed doors & windows  
Smooth render external finish.



**FRONT ELEVATION**  
1 : 100

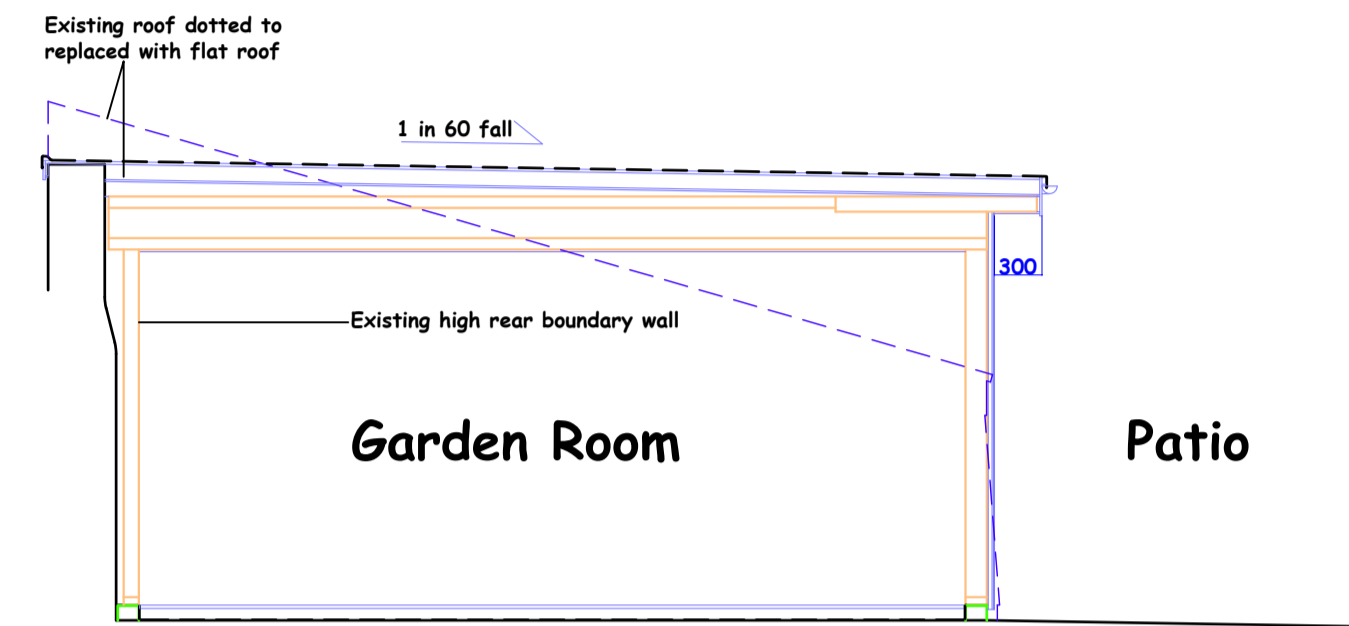

**SECTION AA**  
1 : 50

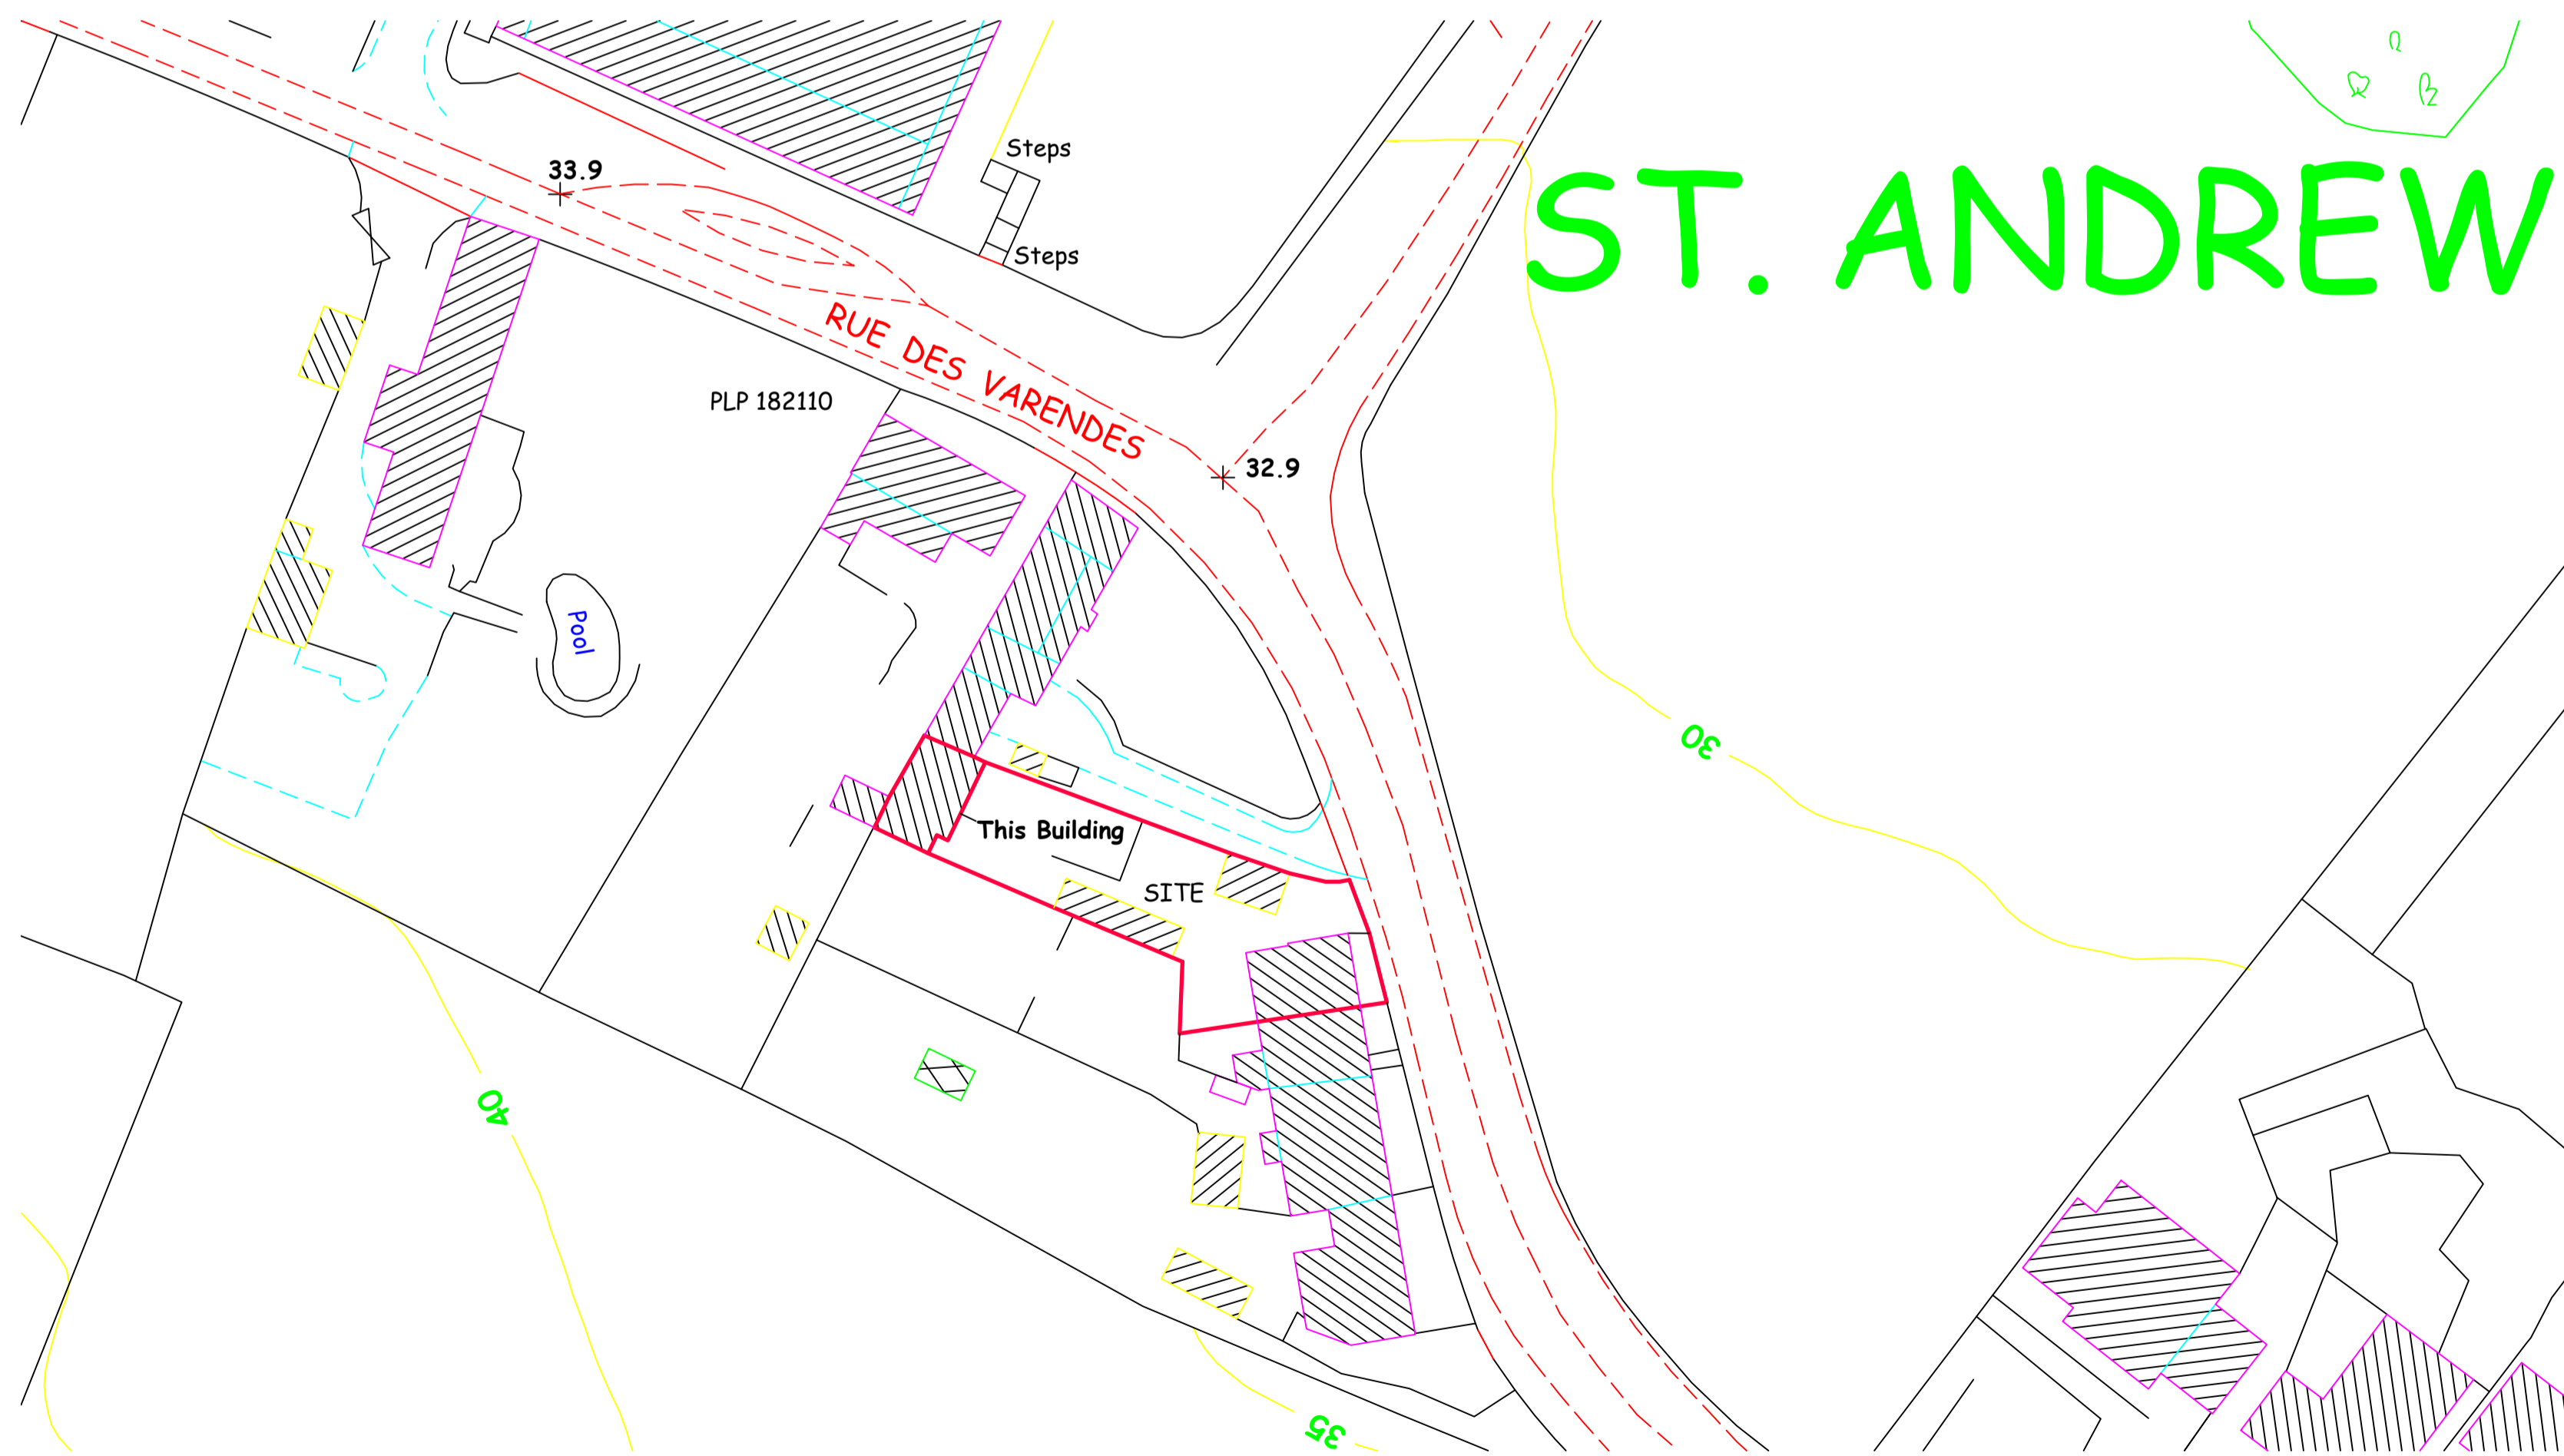

**BLOCK PLAN**  
1 : 200

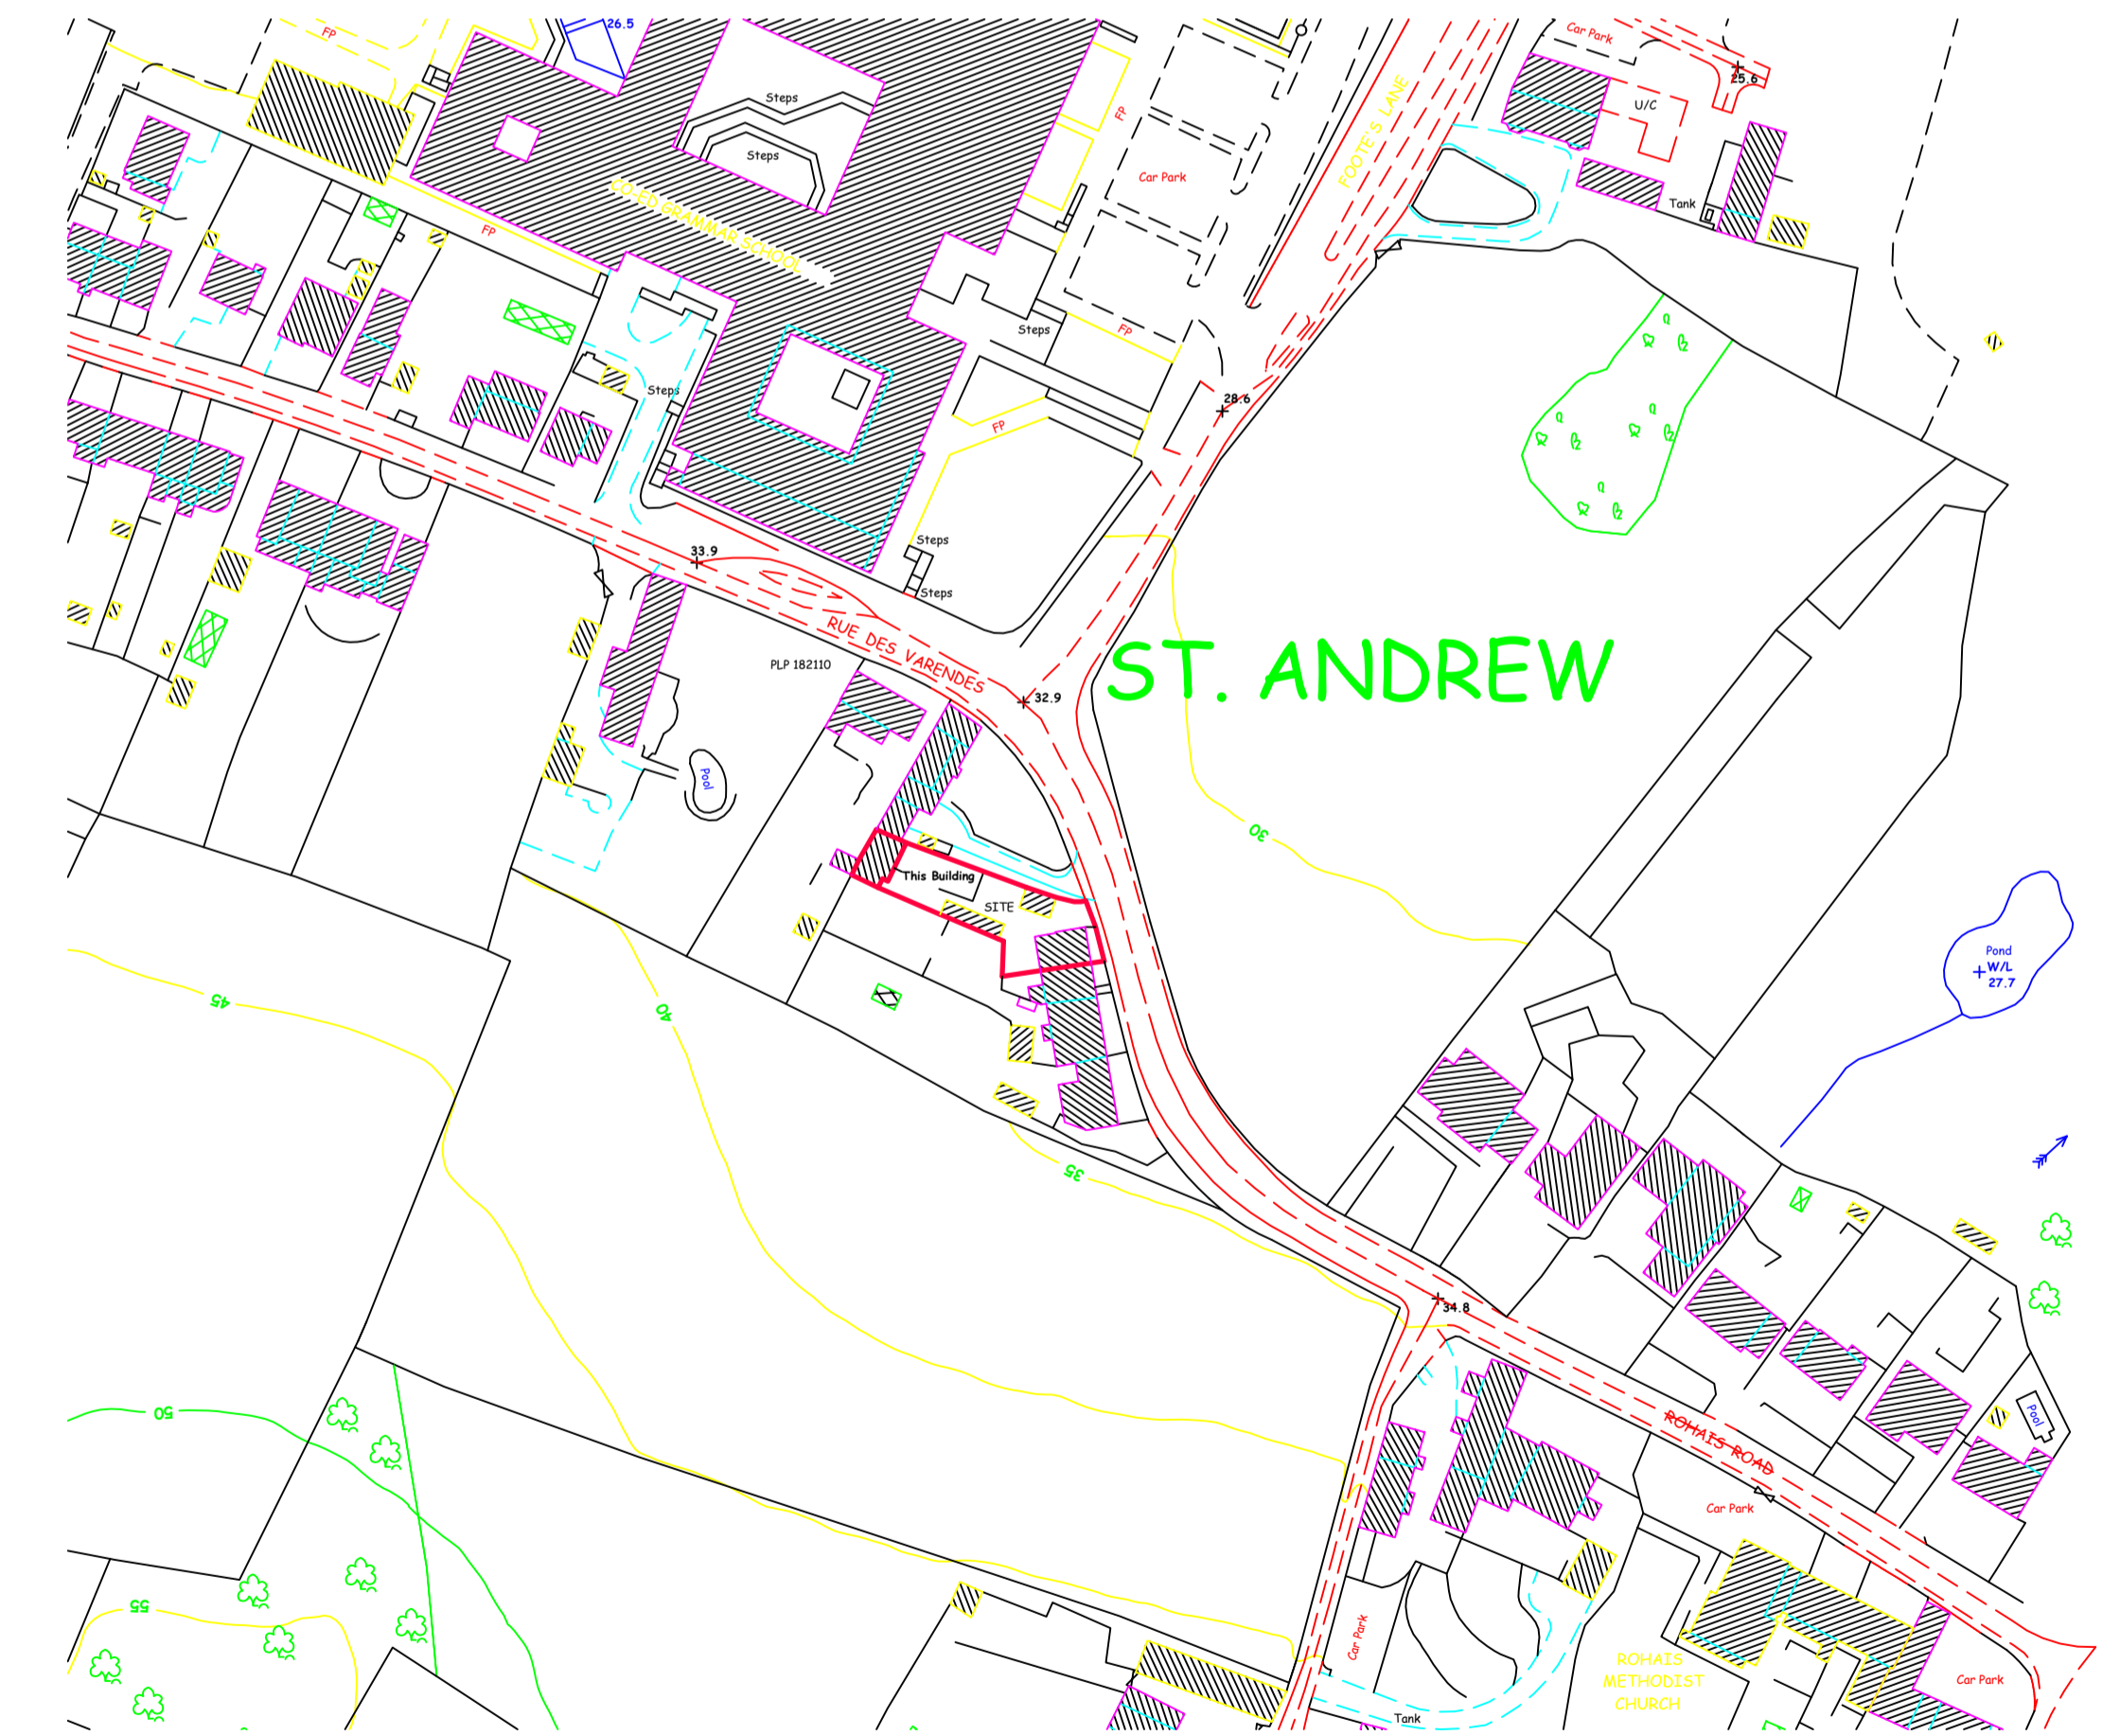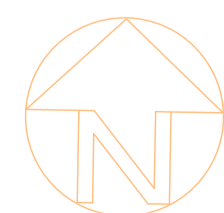

**LOCATION PLAN**  
1 : 500



**2038 / 1**  
**SCHEME DRAWING**