


SITE LOCATION PLAN

1:1250

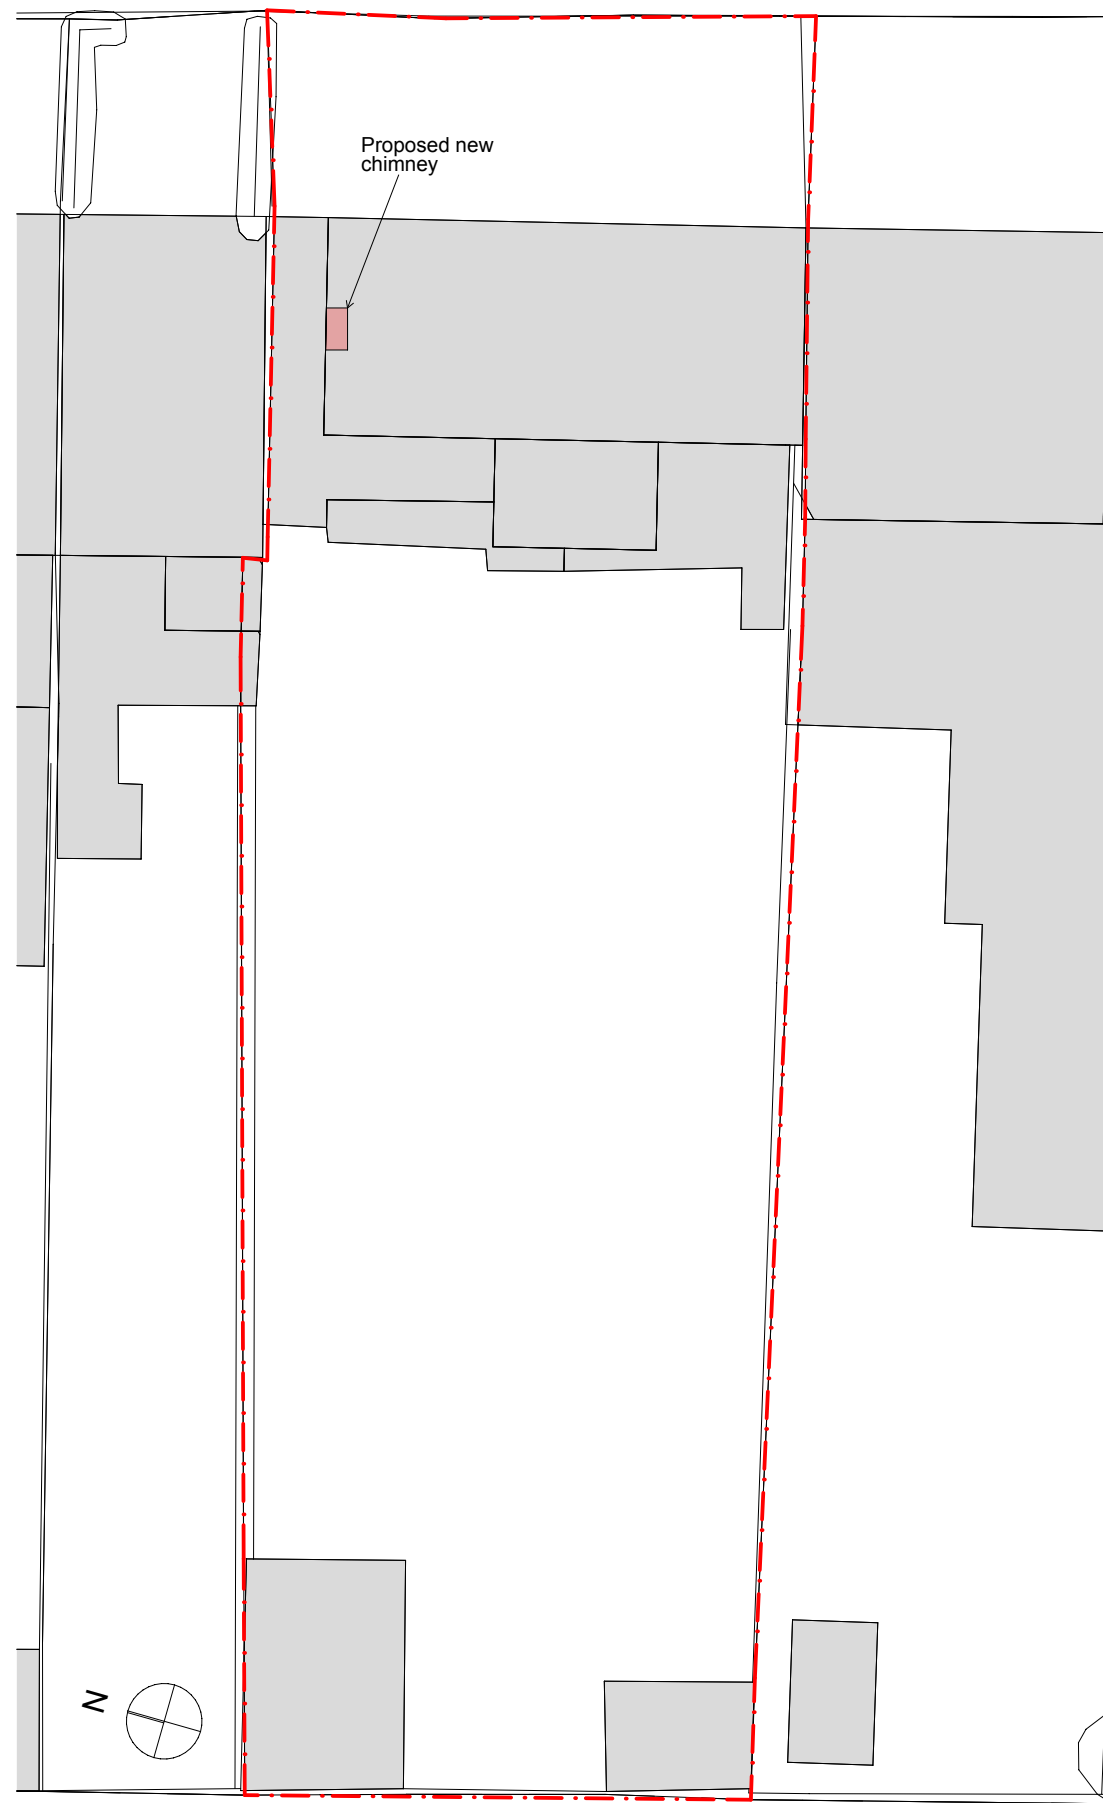

SITE BLOCK PLAN

1:200

**Copyright:**  
This drawing is the copyright of Tyrrell Dowinton Associates Ltd and may not be reproduced without their permission in writing.  
**Note:**  
It is the contractor's responsibility to check all dimensions and levels on site and report all discrepancies immediately to the architect. The contractor should not scale off the drawings under any circumstance.

**Revisions**

rev.	description	date	drawn

**Tyrrell Dowinton Associates**  
Chartered Architects

**RIBA**  
Chartered Practice

The Barn, Rue du Dos d'Ane, Castel, Guernsey, Channel Islands GY5 7LA  
T 01481 259959 E mail@tda.gg W www.tda.gg

**Project**  
Alterations at  
Halycon Place  
Doyle Road,  
St Peter Port  
GY1 1RD

**Client**  
Mr & Mrs Chanter  
Halycon Place  
Doyle Road,  
St Peter Port  
GY1 1RD

**Drawing title**

Date	Drawn
Scale	Checked
Project no.	Drawing no. 01.01