


BLOCK PLAN

1:200

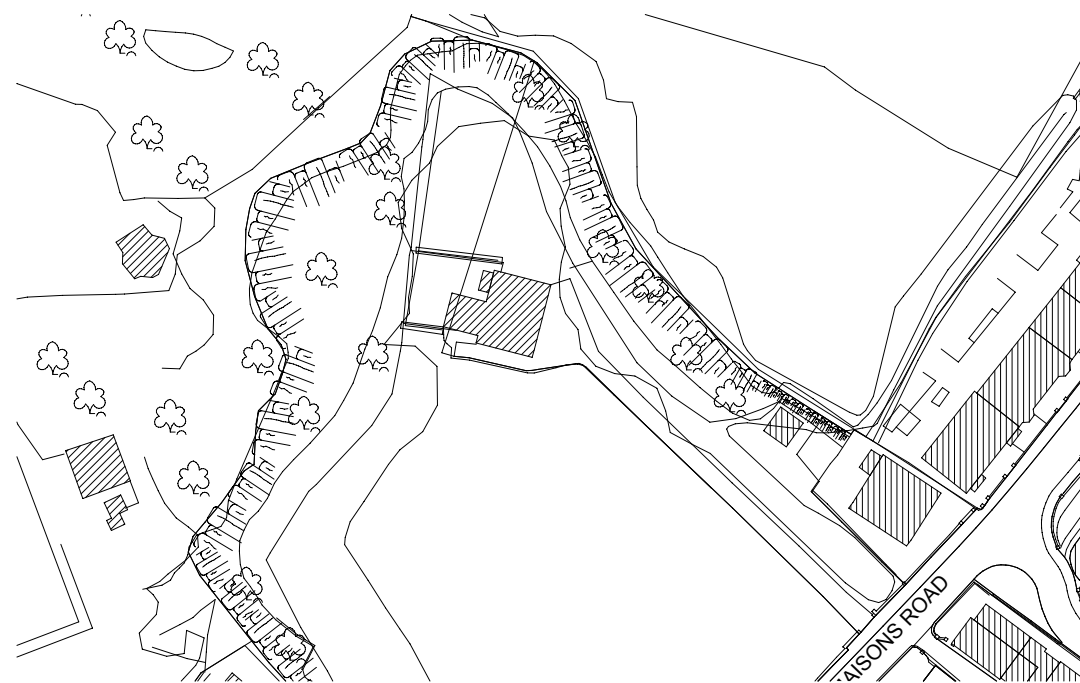

SITE LOCATION PLAN

1:1250



Note:
 This document and its design content is copyright © of Tyrrell Dowinton Associates Ltd. It shall be read in conjunction with all other associated project information including models, specifications, schedules and related consultants documents. Do not scale from documents. All dimensions to be checked on site. Immediately report any discrepancies, errors or omissions on this document to the Originator. If in doubt ASK.

Revisions

No.	Description	Date


Tyrrell Dowinton Associates
 Chartered Architects


RIBA
 Chartered Practice

The Barn, Rue du Dos d'Ane, Castel, Guernsey, Channel Islands GY5 7LA
 T 01481 259959 E mail@tda.gg W www.tda.gg

Project
 Petit Feldspar
 Grandes Maisons Road
 St Sampsons

Client
 Glyn Carre

Drawing title
 Site Location & Block Plan

Date Aug 20	Drawn AW
Scale As Shown @ A3	Checked
Project no. 2034	Drawing no. 01.01