

Site Location Plan
Scale 1:2500 Digimap Licence No 11. Cadastre No: G002360000



REVISION:	DATE:	DESCRIPTION:	DL BY:
A	07/10/2020	Existing and proposed curtilage lines added	DL


CLIENT:
MR D INGLIS & MRS J SEXTON

PROJECT:
PROPOSED DOWER UNIT
CLOS AU POMMIER
RUE DU PLANEL
TORVEVAL
GUERNSEY
GY8 0RF

PROJECT NO.:	DRAWING NO.:	REVISION:
7308-01 B1		A

DRAWING TITLE:
PROPOSED PLANS
BLOCK PLAN

SCALE @ A1:	1:200	DATE:	JUNE 2020
PROJECT LEADER:	AGW	DRAWN:	DL
STATUS:	FOR INFO/APPROVAL: <input checked="" type="checkbox"/>	FOR CONSTRUCTION:	<input type="checkbox"/>

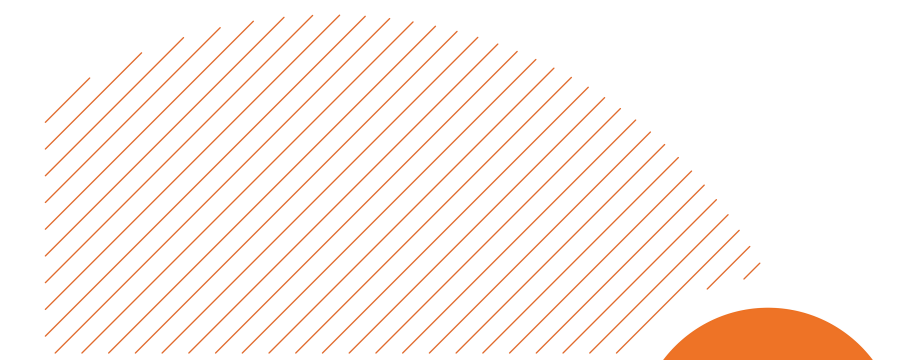

PF+A www.pfaarchitecture.com
J: 01534 767950 G: 01481 712633
contact@pfaarchitecture.com



BLOCK PLAN