

Site Location Plan  
Scale 1:2500 Digimap Licence No 11. Cadastre No: F014070000



REVISION	DATE	DESCRIPTION	BY
B	29/10/2020	EARTH BANK SECTION ADDED	CH
A	24/09/2020	REVISED BOUNDARY LINE FOLLOWING PRE-APP FEEDBACK	TE

CLIENT:  
**MR & MRS R HEMANS**


PROJECT:  
**PROPOSED EXTENSION OF DOMESTIC CURTLAGE**  
LE FONTENIL  
RUE DES REVEAUX AUX FALLE  
ST PETERS  
GUERNSEY  
GY7 9DH

PROJECT NO: DRAWING NO: REVISION:

**7357-01 B1 B**

DRAWING TITLE:  
**PROPOSED PLANS**  
BLOCK PLAN

SCALE @ A1: 1:200 DATE: MAY 2020  
PROJECT LEADER: JMH DRAWN: TE  
STATUS: FOR INFO/APPROVAL:  FOR CONSTRUCTION:

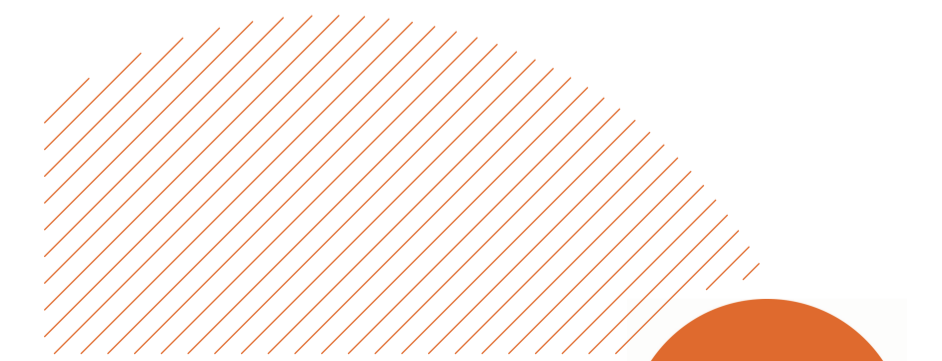

PF+A www.pfaarchitecture.com  
J: 01534 757950 G: 01481 712633  
contact@pfaarchitecture.com

PF+A

BLOCK PLAN