


ROUTE DU GRAND PORT

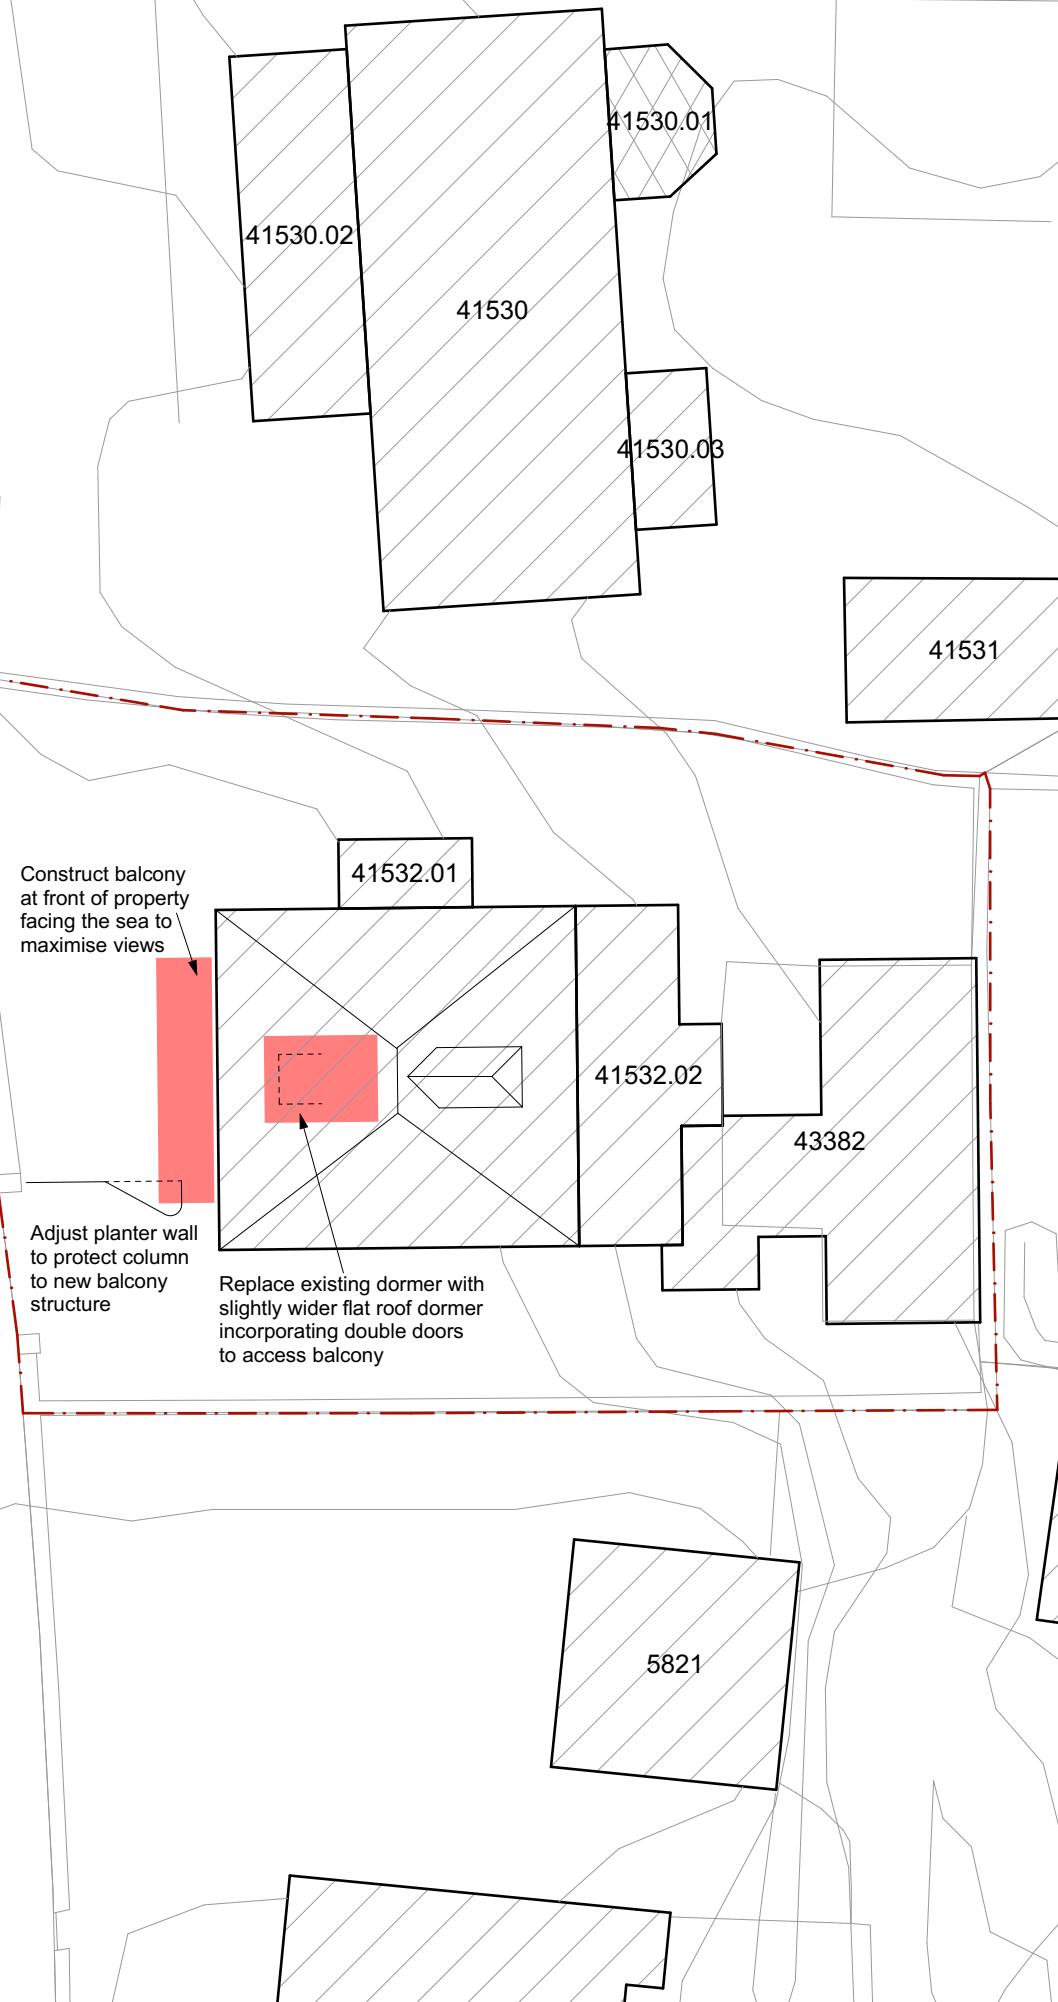

Block Plan

1:200



DIGIMAP

1:1250

Portions of this drawing include intellectual property (Digimap) copyright The States of Guernsey 2019 and are used herein by permission.

THIS DRAWING IS COPYRIGHT

This document and its design content is copyright ©. It shall be read in conjunction with all other associated project information including models, specifications, schedules and related consultants documents. Do not scale from documents. All dimensions to be checked on site. Immediately report any discrepancies, errors or omissions on this document to the Originator. If in doubt ASK.

100mm at original scale

ASBESTOS CONTAINING MATERIALS

Due to age and type of building Asbestos Containing Materials may be present. Contractor to undertake R & D Asbestos survey in areas to have works undertaken to ascertain risk

THIRD PARTY RIGHTS & PRIVILEGES

Where proposed alterations to existing buildings, and all works adjacent to existing boundaries/drainage are to be carried out, the legal rights & privileges of all Third Parties are to be considered, with agreements obtained in writing prior to the commencement of work on site.

THE CONTRACTOR & HIS SUB-CONTRACTORS ARE TO VERIFY ALL DIMENSIONS ON SITE BEFORE MAKING SHOP DRAWINGS OR COMMENCING MANUFACTURE

SETTING OUT OF BUILDING WORKS

Figured dimensions to be used in preference to scaled dimensions. Structural grid/overall layout to be set out on site 100% prior to the commencement of building operations.

In addition to the hazard/risks normally associated with the types of work detailed on this drawing take note of the above. It is assumed that all works on this drawing will be carried out by a competent contractor working, where appropriate, to an appropriate method statement.

Purpose of Issue PLANNING	Work Stage 03
-------------------------------------	-------------------------



Grey Bear Ltd.
No.1 Northumberland House, La Rochelle Road, Vale, Guernsey GY3 5DY

T: 07911 766 731
emma@grey-bear.co.uk
www.grey-bear.co.uk

Project
L'Horizon
 Route Du Grand Port, St. Pierre Du Bois,
 Guernsey

Client
Mr & Mrs Queripel

Layout Title
Site Location and Block Plan

Drawn by
ELC

Drawing Number
092-3-001

Revision