
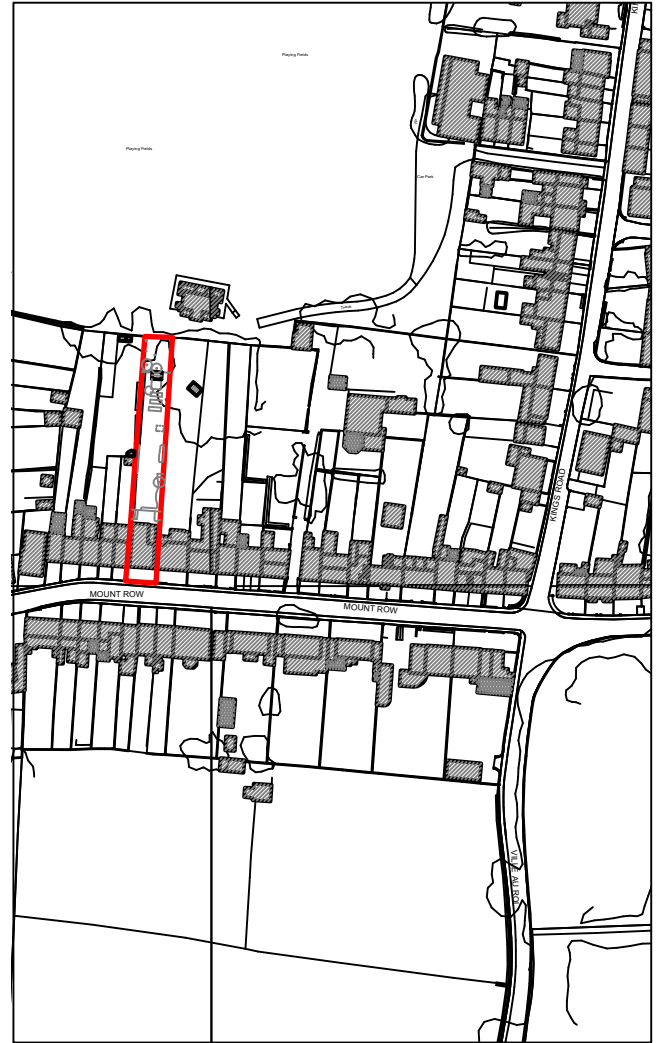
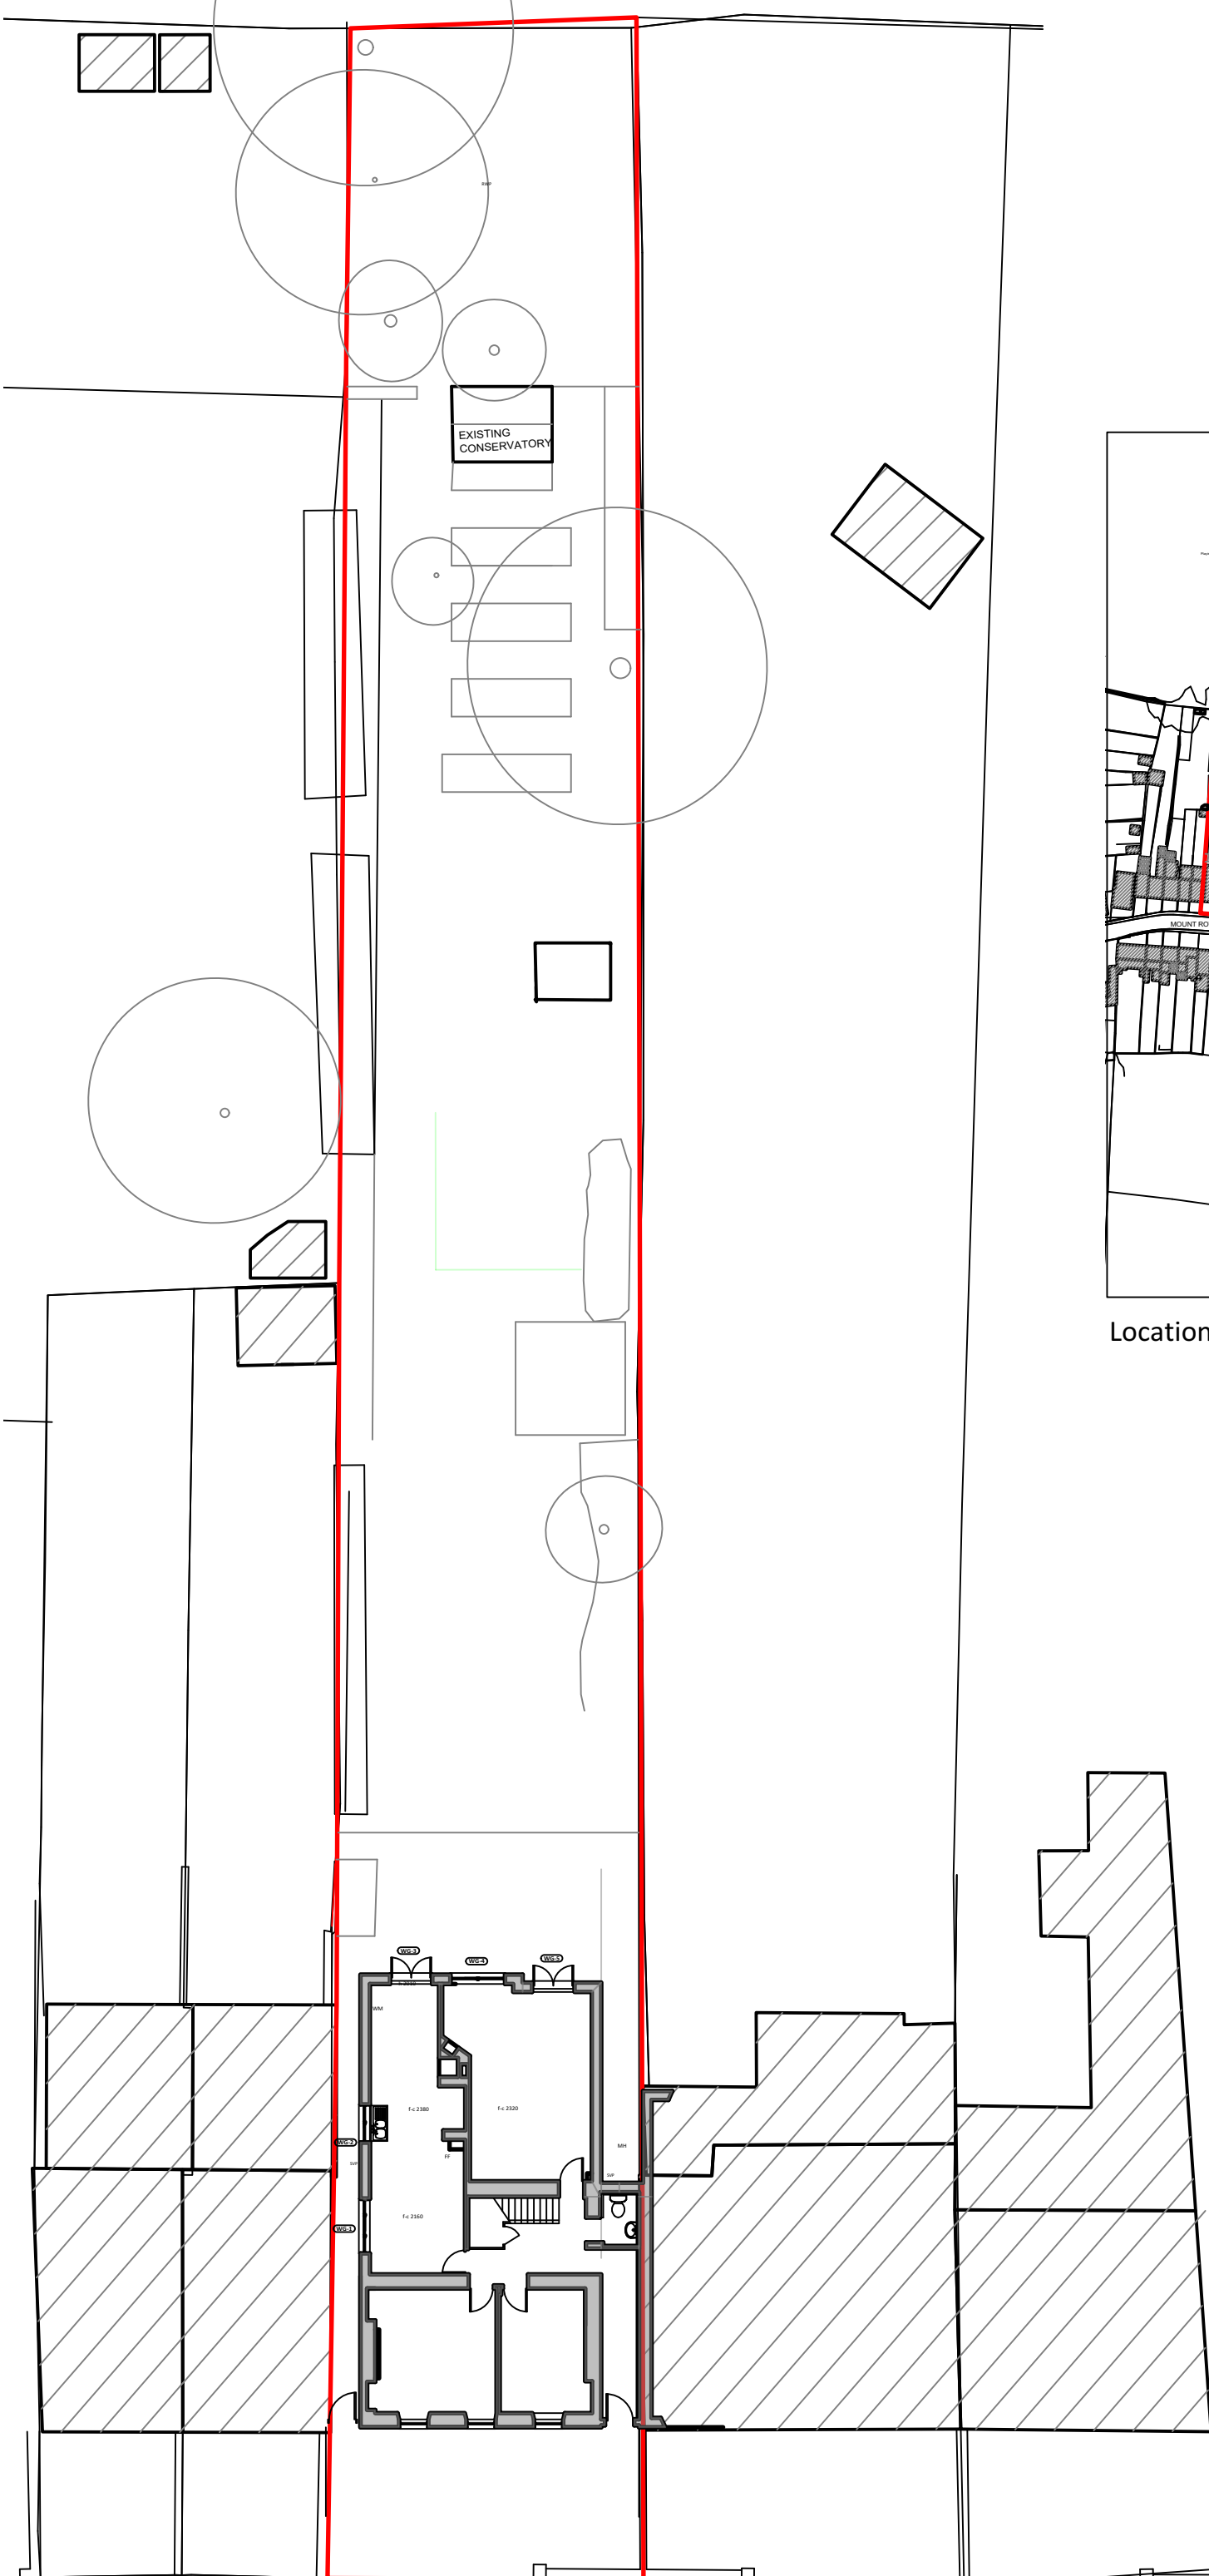


North

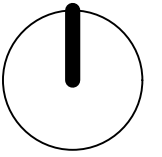

Location Plan

Scale: 1/2500

Address:

50 Mount Row,
St Peter Port, GY11NT

Project Name:

Proposed Shed

Drawing Name:

Existing Location Plan
& Block Plan

Scale:

1/2500 & 1/200 @ A3

Date:

October 2020

Drawing No:

A1