



Existing Plan (scale 1:100)

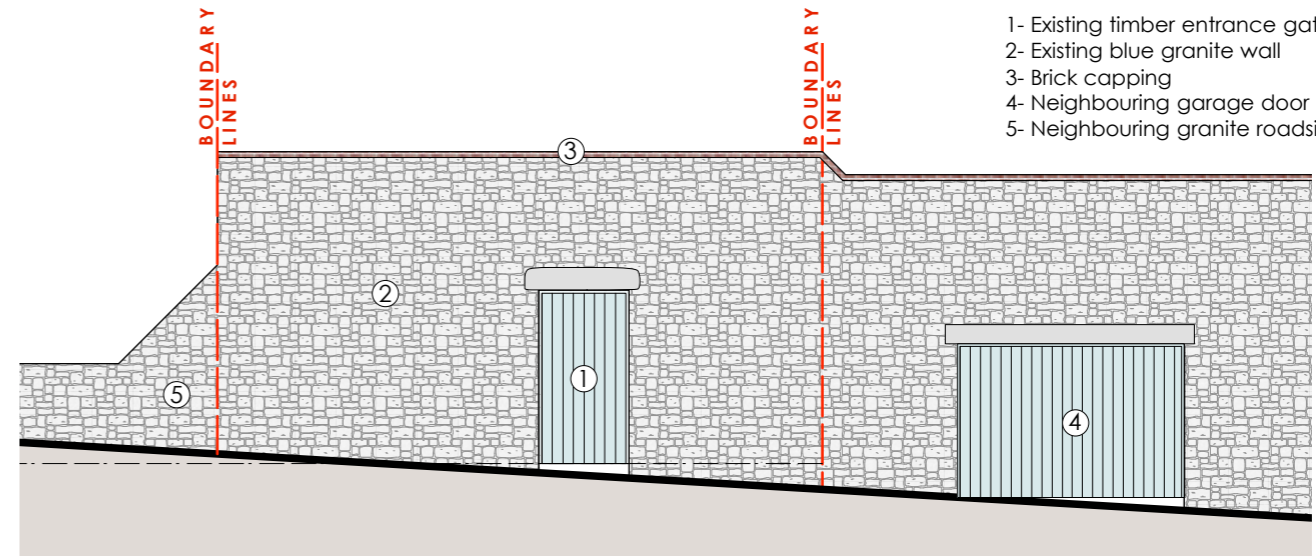

Existing elevation-

- 1- Existing timber entrance gate
- 2- Existing blue granite wall
- 3- Brick capping
- 4- Neighbouring garage door
- 5- Neighbouring granite roadside wall

Existing Roadside Elevation (scale 1:100)

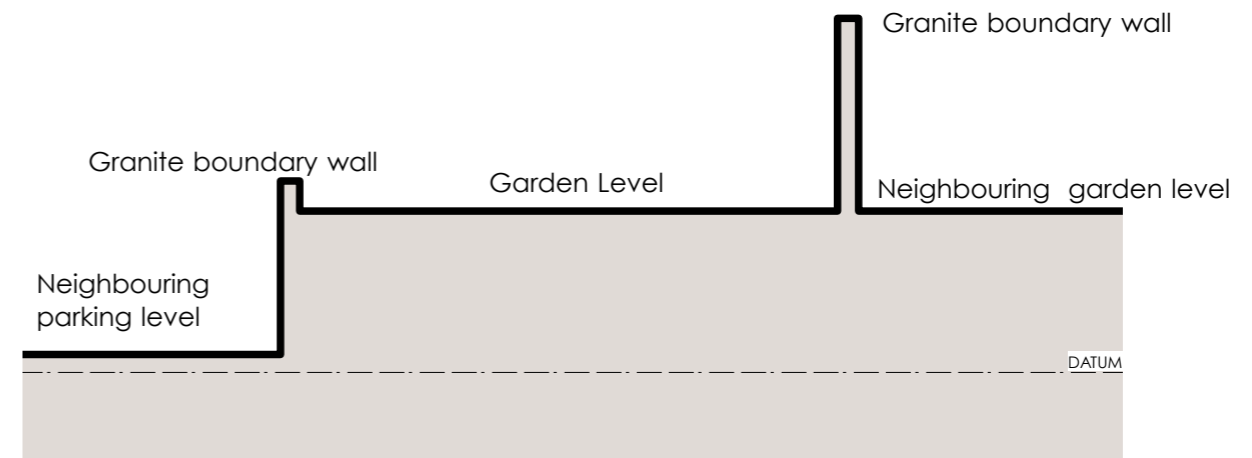

Basic Cross Section A1 (scale 1:100)

# 208 A- 01

**PROPOSED PARKING**  
Survey drawing

Scale @ A3: **1:100**  
Date: **17/10/20**  
Drawn: **RLR**



ARCHITECTURE

E: INFO@THEDRAWINGROOM.GG  
T: 01481 756173 • M: 07781 448361  
NOBLE HOUSE, LES BAISSIERES  
ST PETER PORT, GUERNSEY, GY1 2UE