


Existing  
(31st September at 3pm)

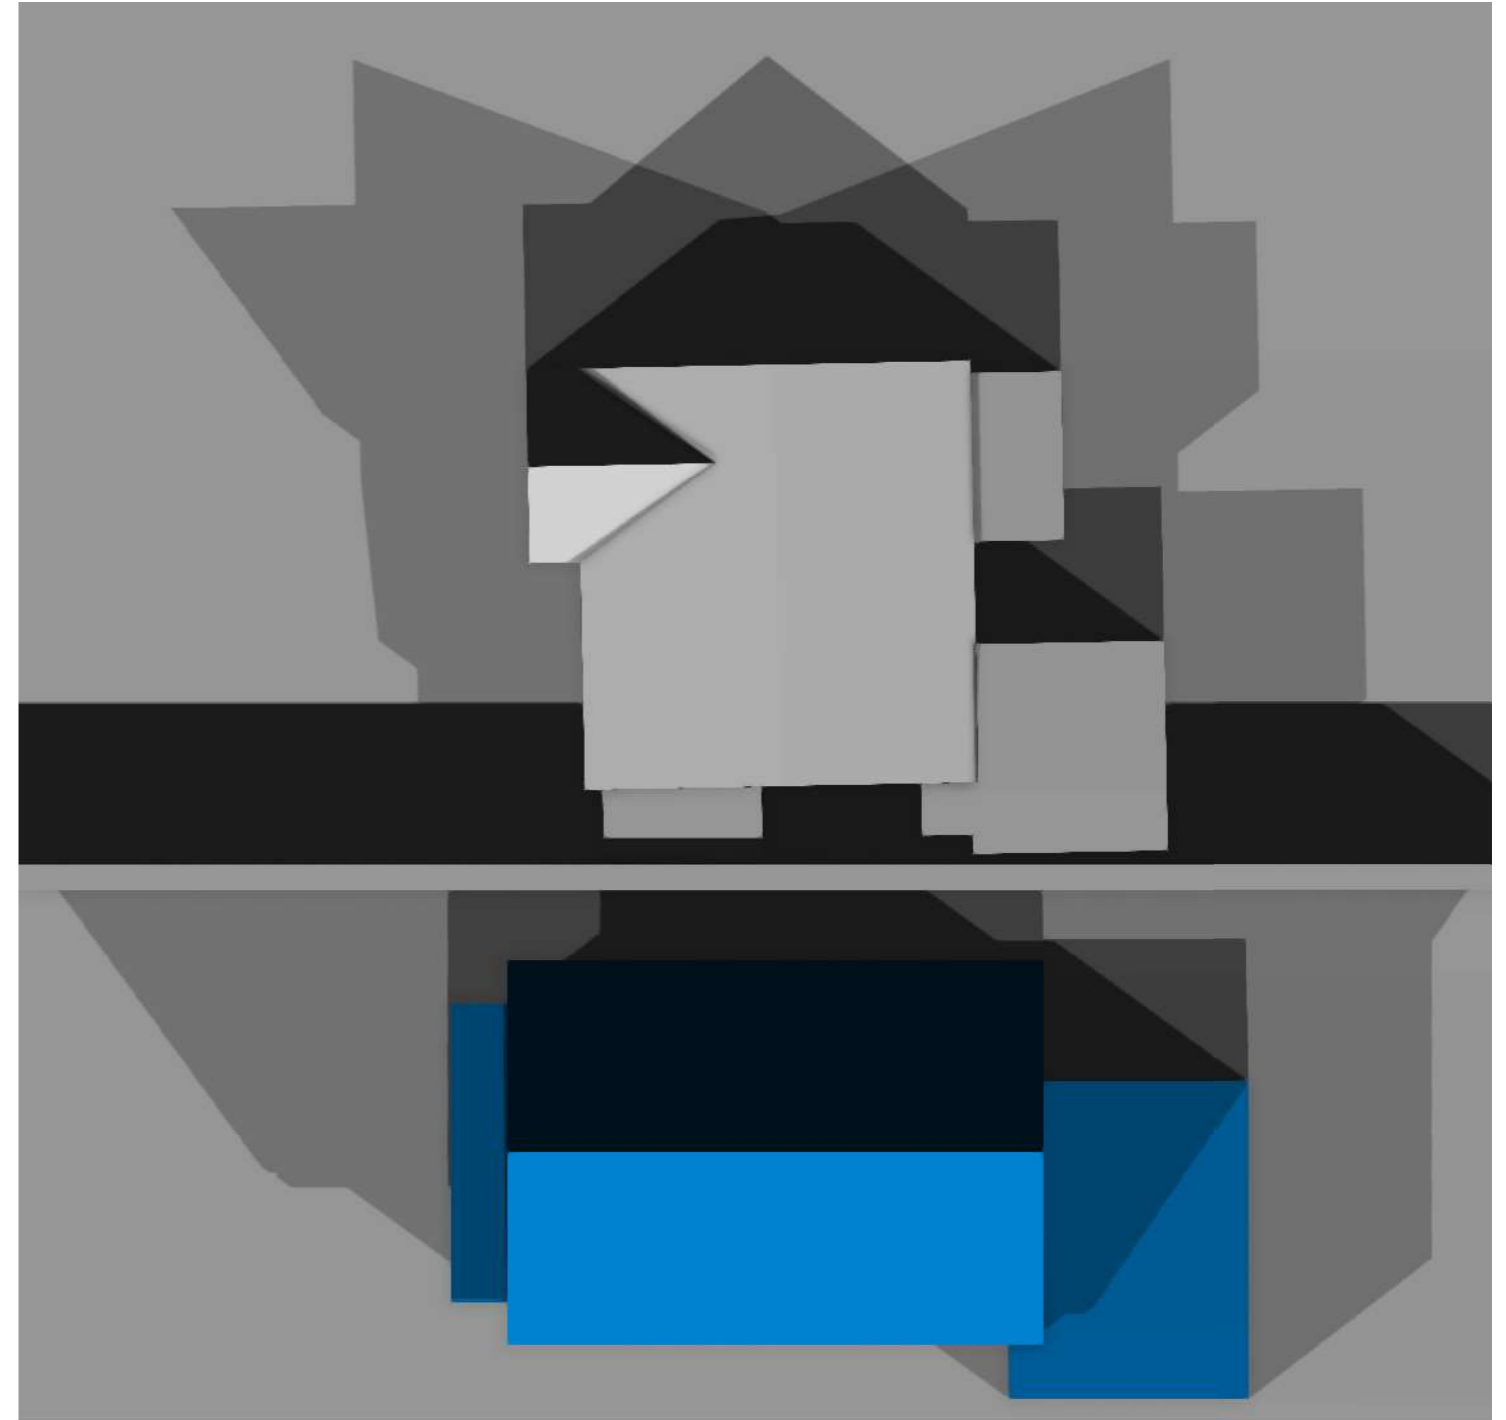

Proposed  
(31st September at 3pm)

## Shadow Analysis

| LETTER | DATE | DESCRIPTION | DRAWN |
|--------|------|-------------|-------|
|        |      |             |       |



CHARTERED ARCHITECTS ■ CHARTERED SURVEYORS ■ INTERIOR DESIGNERS

No. 1 Jubilee Terrace, South Esplanade, St Peter Port, Guernsey, GY1 1AH

contact@drp.co.gg  
01481 727738

Client  
**Mr. & Mrs. Grant**

Project  
**Proposed Demolition and Rebuild  
Rue Des Saline, St Peters, Guernsey.**

Drawing Number  
**2543 SK - 06**

Drawing Revision