


Block Plan

Scale:- 1:500

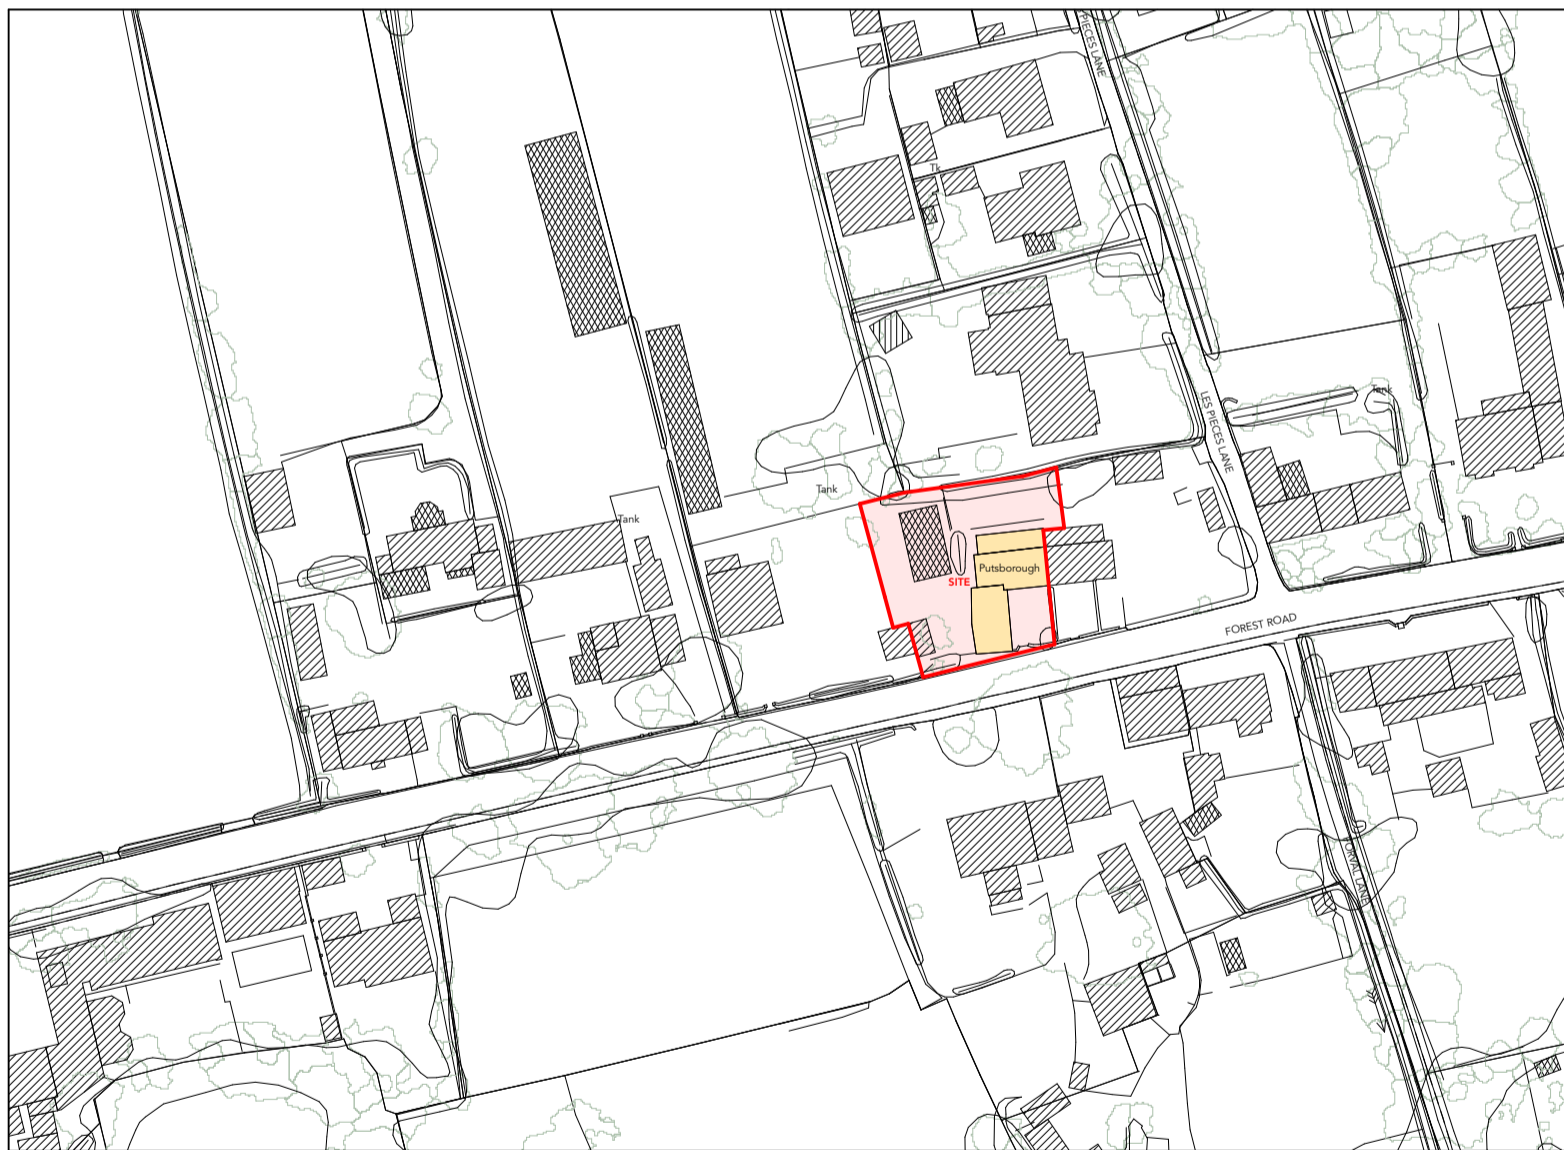

Site Location Plan

Scale:- 1:1250

**JG ARCHITECTURE LTD**  
 Unit 1 - Cobo Business Centre  
 Close de Salle  
 Route de Carteret  
 Castel  
 Guernsey  
 GY5 7YX

**T** 01481 245767  
**E** info@jga.gg  
**URL** www.jga.gg

<b>Project</b> Proposed Barn Replacement/Conversion, New Driveway & Access and Summerhouse/Gym at: Putsborough, Forest Road, Forest, GY8 0AQ.			
<b>Client</b> Mr & Mrs Travers	<b>Date</b> Oct. 2020	<b>Drawn</b> DT	
<b>Drawing title</b> Block & Site Location Plans	<b>Scale</b> As noted	<b>Checked</b> JG	
	<b>Project no.</b> 2003	<b>Drawing no.</b> 02.03	