



NOTES:  
 Do not scale from this drawing, all dimensions must be checked on site. The contractor must verify all site dimensions, drawings, details & specifications. Any discrepancies must be reported to CONCORDE BGW prior to any commencement of work.  
 - Figured dimensions to take preference over those scaled.  
 - All specified items are to be installed in accordance with the manufacturers recommendations & instructions.

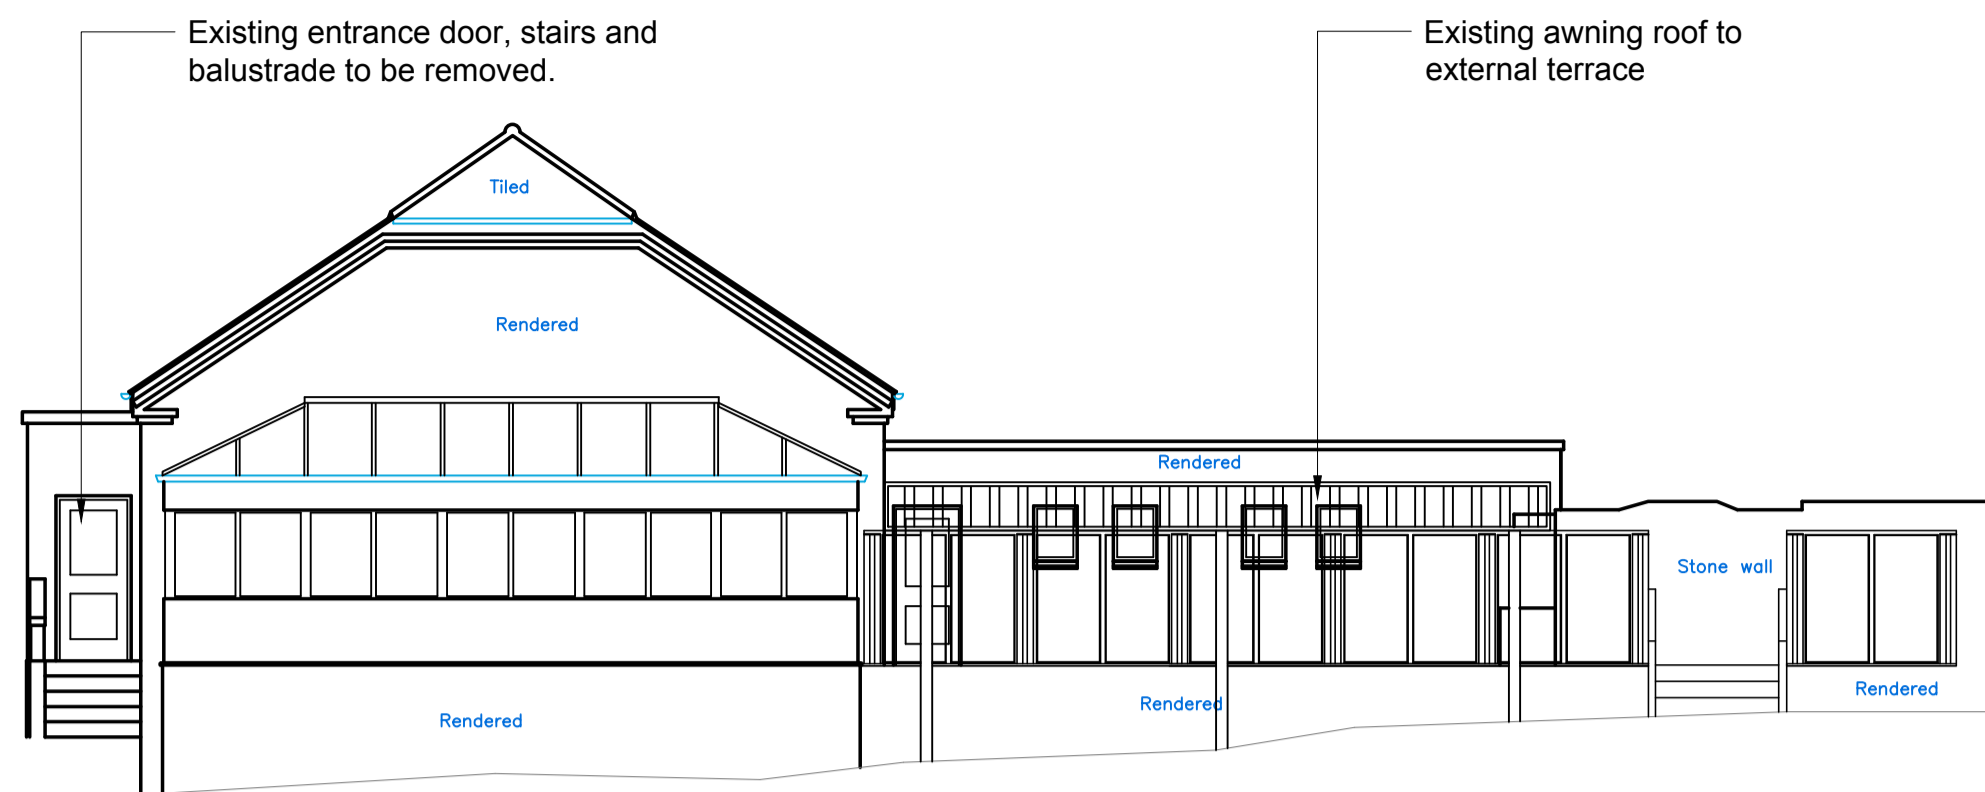


Elevation 1  
Scale 1:100

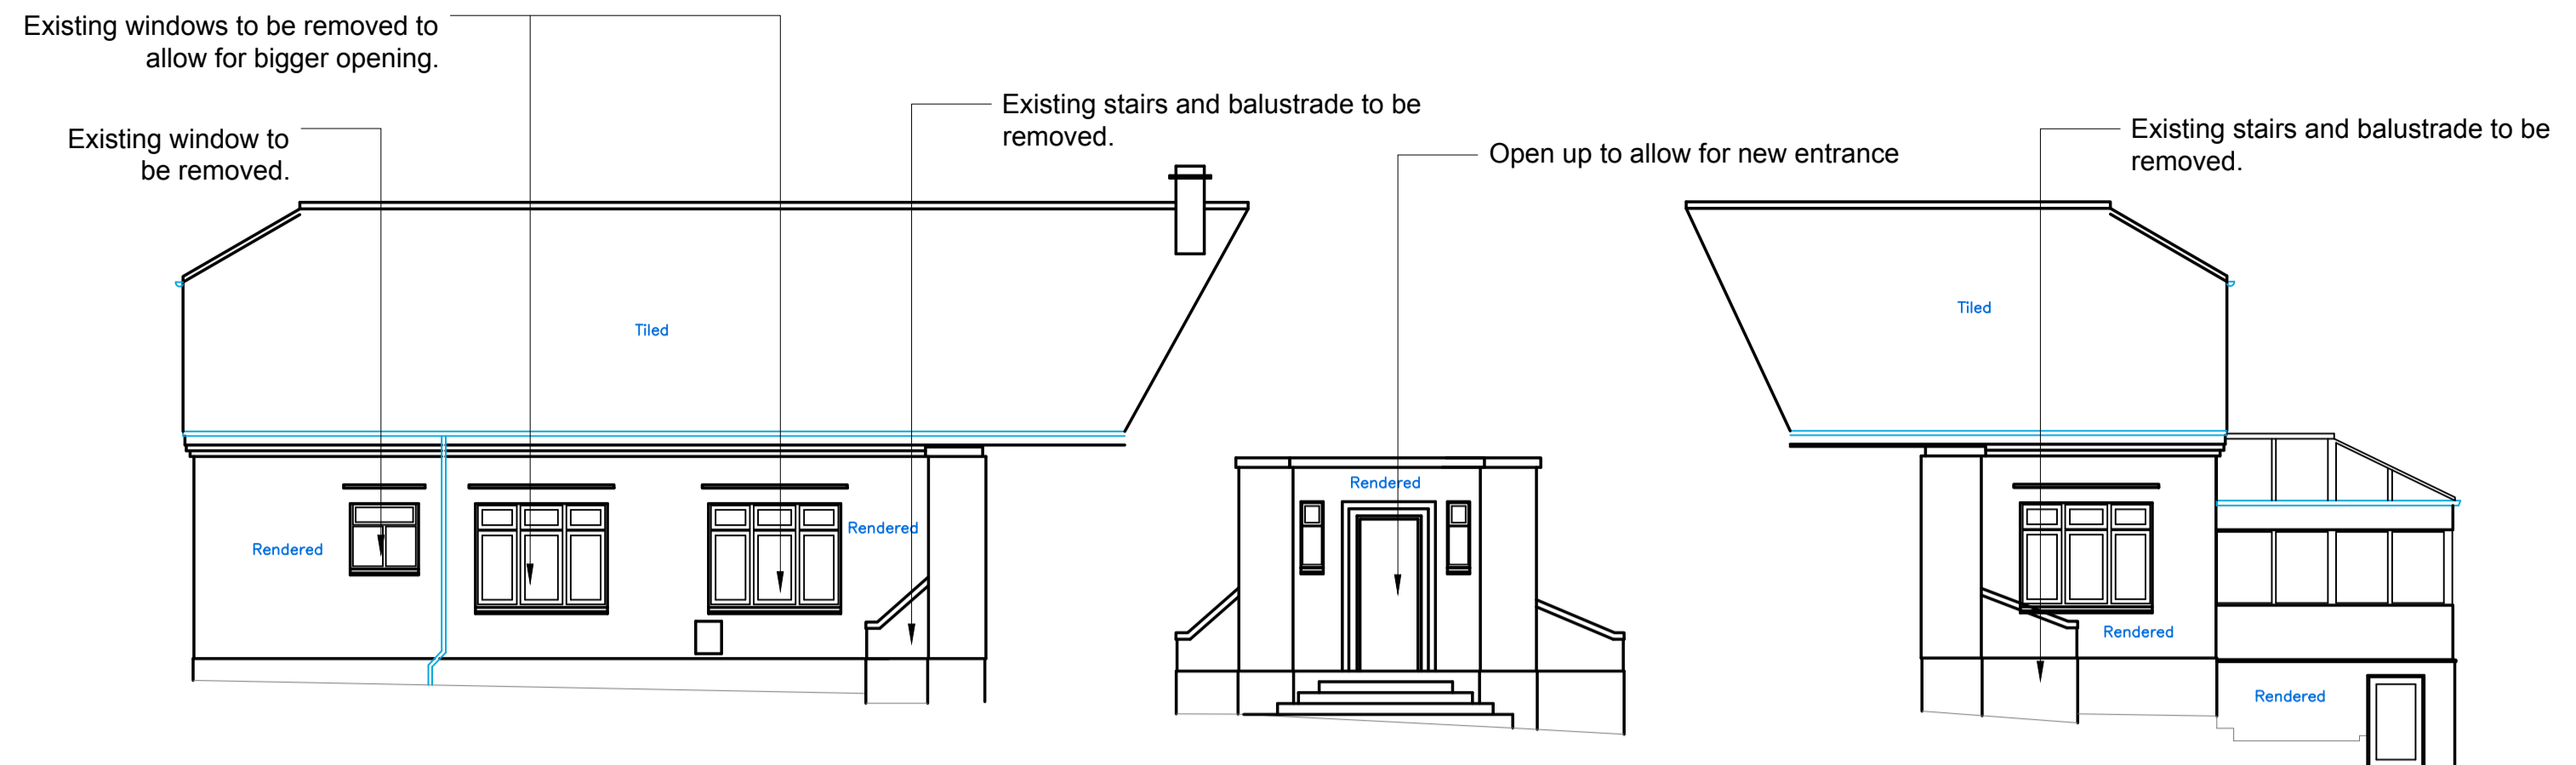


Elevation 4  
Scale 1:100

Elevation 3  
Scale 1:100


Elevation 2  
Scale 1:100

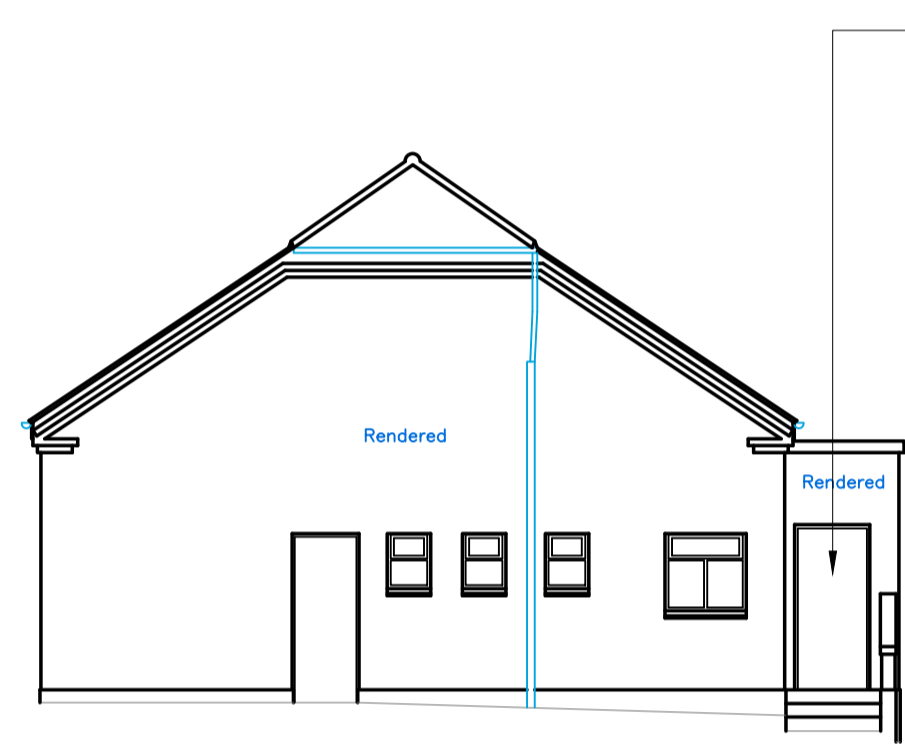


Elevation 5  
Scale 1:100

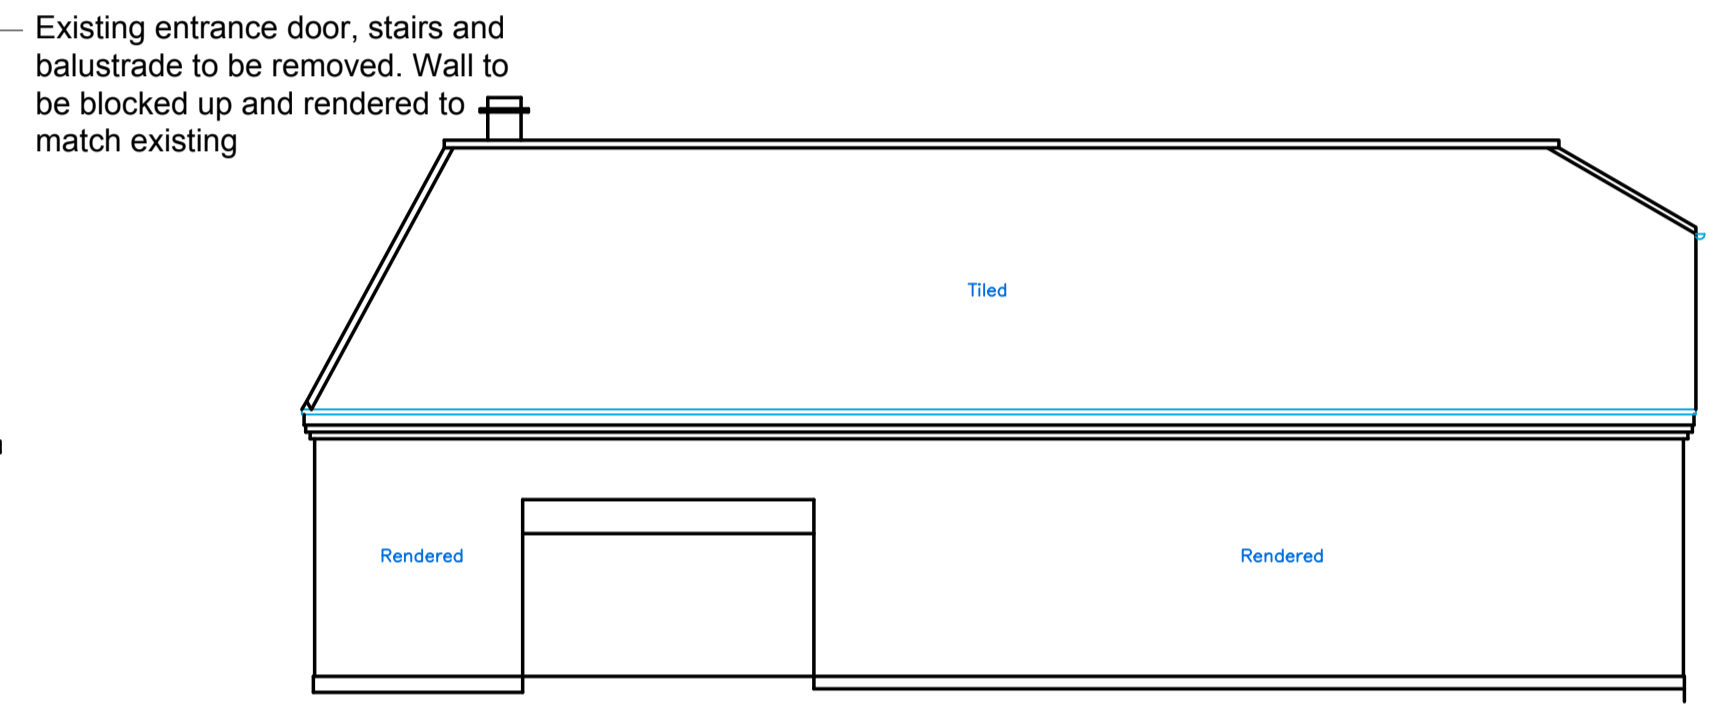


Elevation 6  
Scale 1:100

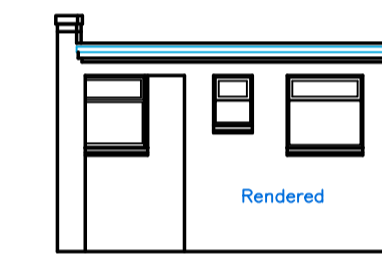


Elevation 7  
Scale 1:100

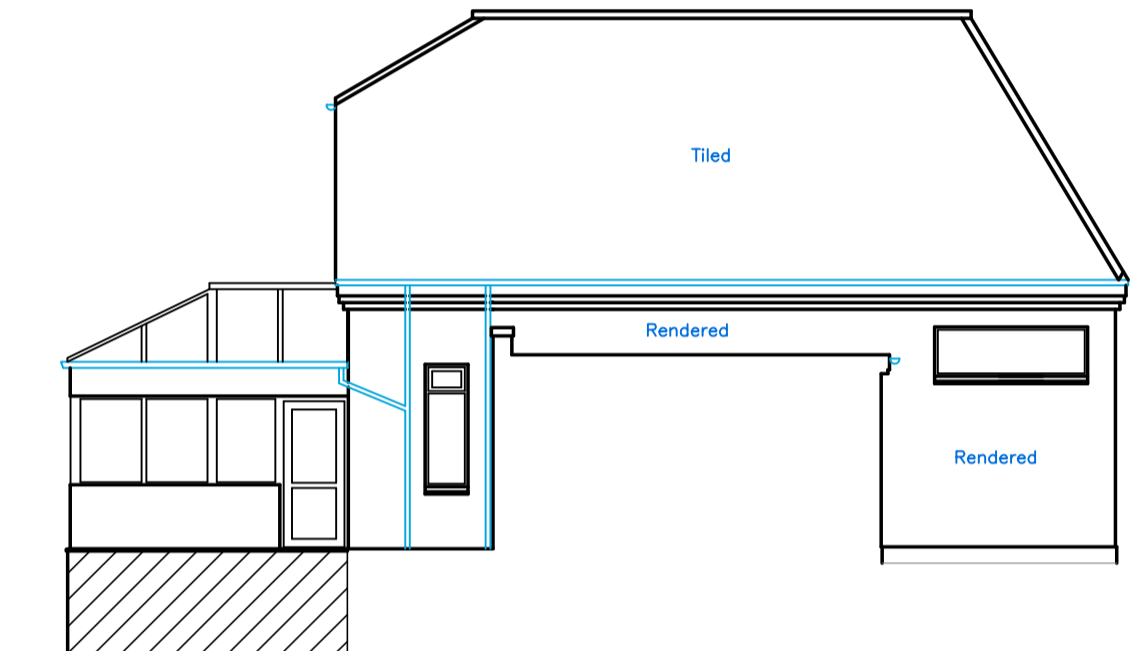


Elevation 8  
Scale 1:100

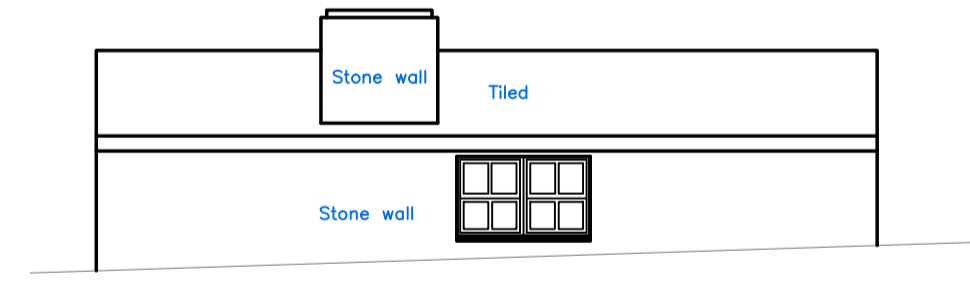


Elevation 9  
Scale 1:100

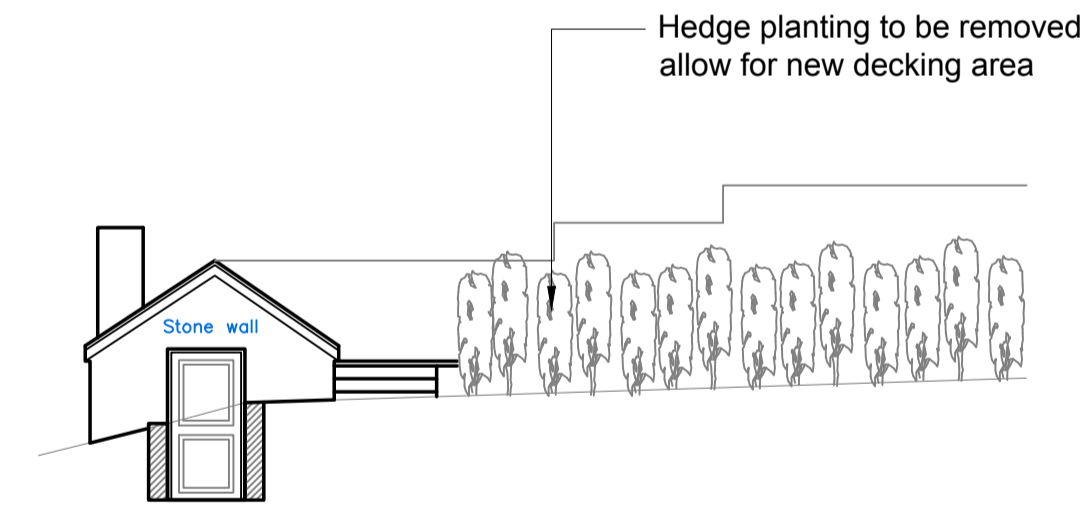

Elevation 10  
Scale 1:100

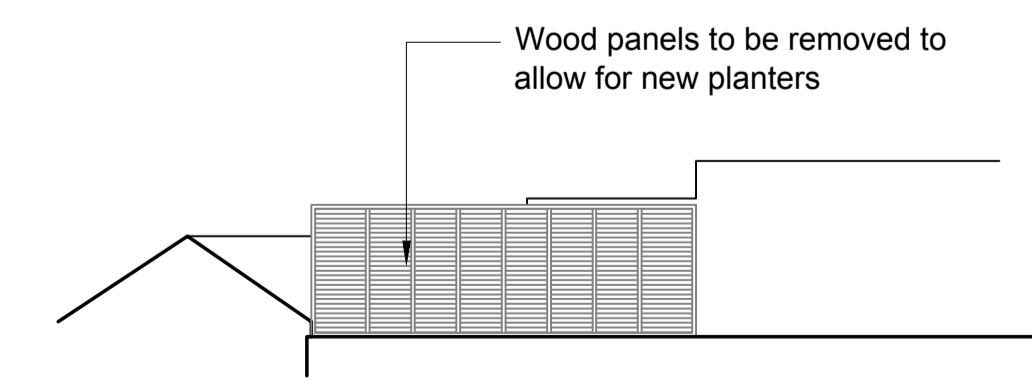


Elevation 11  
Scale 1:100

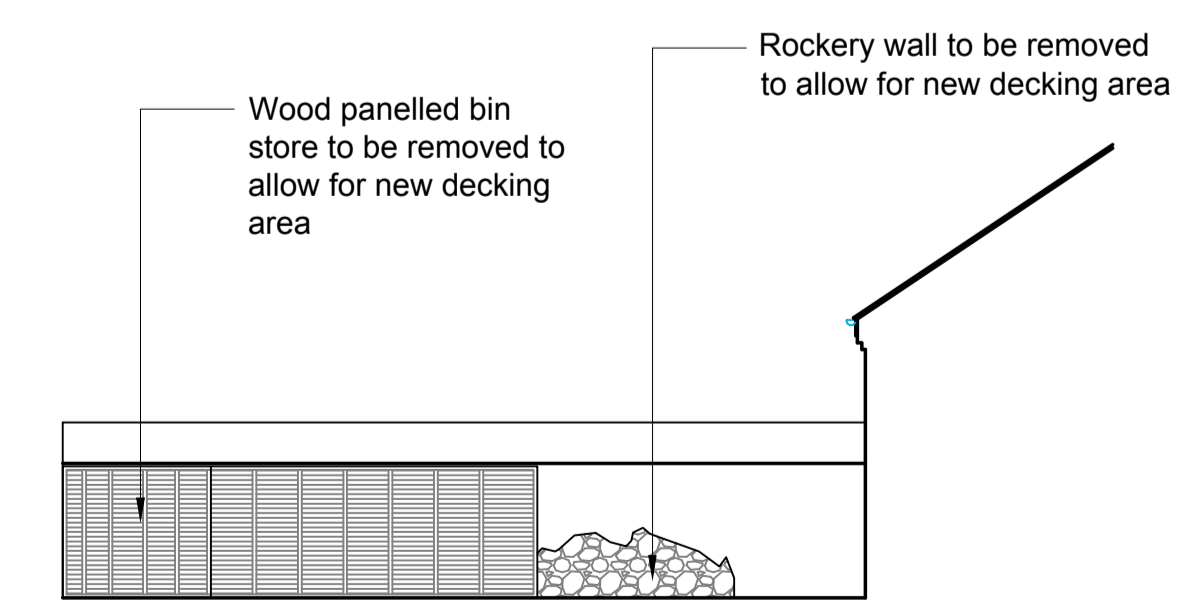


Elevation 12  
Scale 1:100

**DISCLAIMER**  
 A full and accurate measured survey has not been undertaken by Concorde BGW at this site. This drawing has been produced from information provided by others. Any dimensions indicated are for information only and must be checked on site prior to the commencement of any works

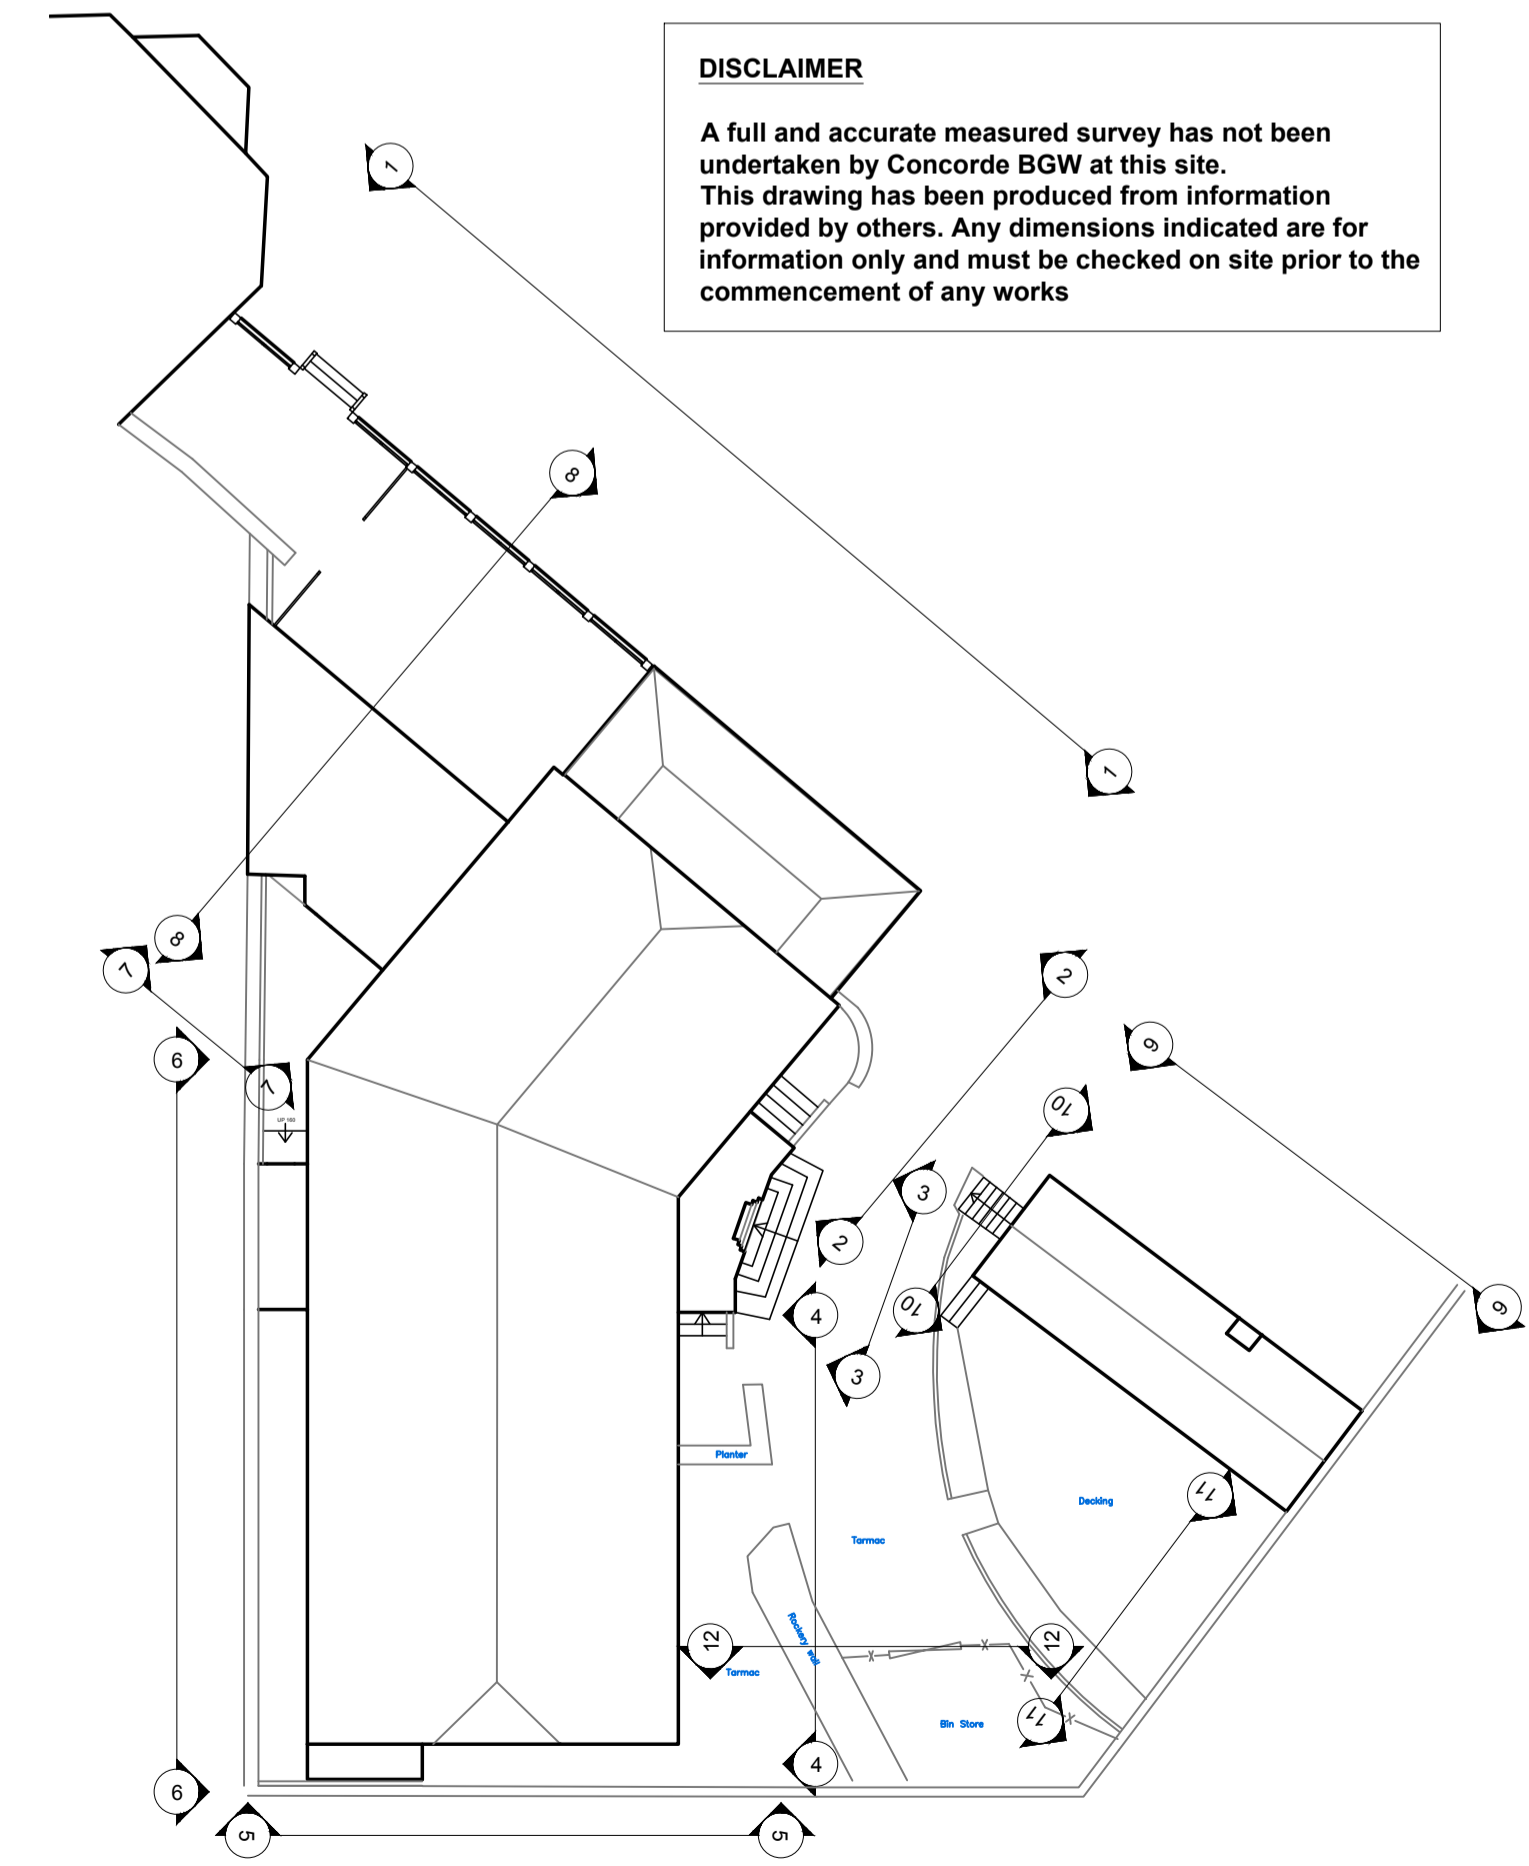

Key Plan  
Scale 1:200

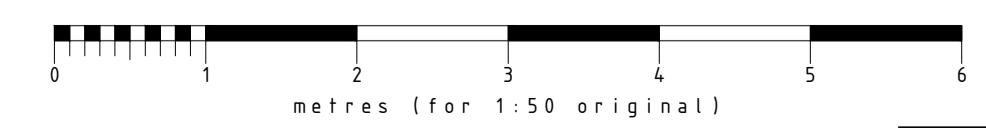

Rev: Date: Init: Note: © Copyright

Stage: **PLANNING**

Client: **LIBERATION GROUP**

Project address:  
**LE HOUMET  
 GRAND HAVRE,  
 GUERNSEY  
 GY6 8JR**

Title: **EXISTING EXTERNAL ELEVATIONS**

Scale: 1:50 Dwg size: A1

Drawn by: JAC Date: NOV 19

Drawing no: 4192-01-03 Rev: -

**W W**

London  
 Unit 114  
 Screenworks  
 22 Highbury Grove  
 N5 2EF

Doncaster  
 Palmer Street  
 Hyde Park  
 Doncaster  
 DN4 5DD

Nottingham  
 Unit 3, The Glade  
 Business Centre  
 Forum Road  
 Nottingham  
 NG5 9RW