




Elevation 1
Scale 1:100

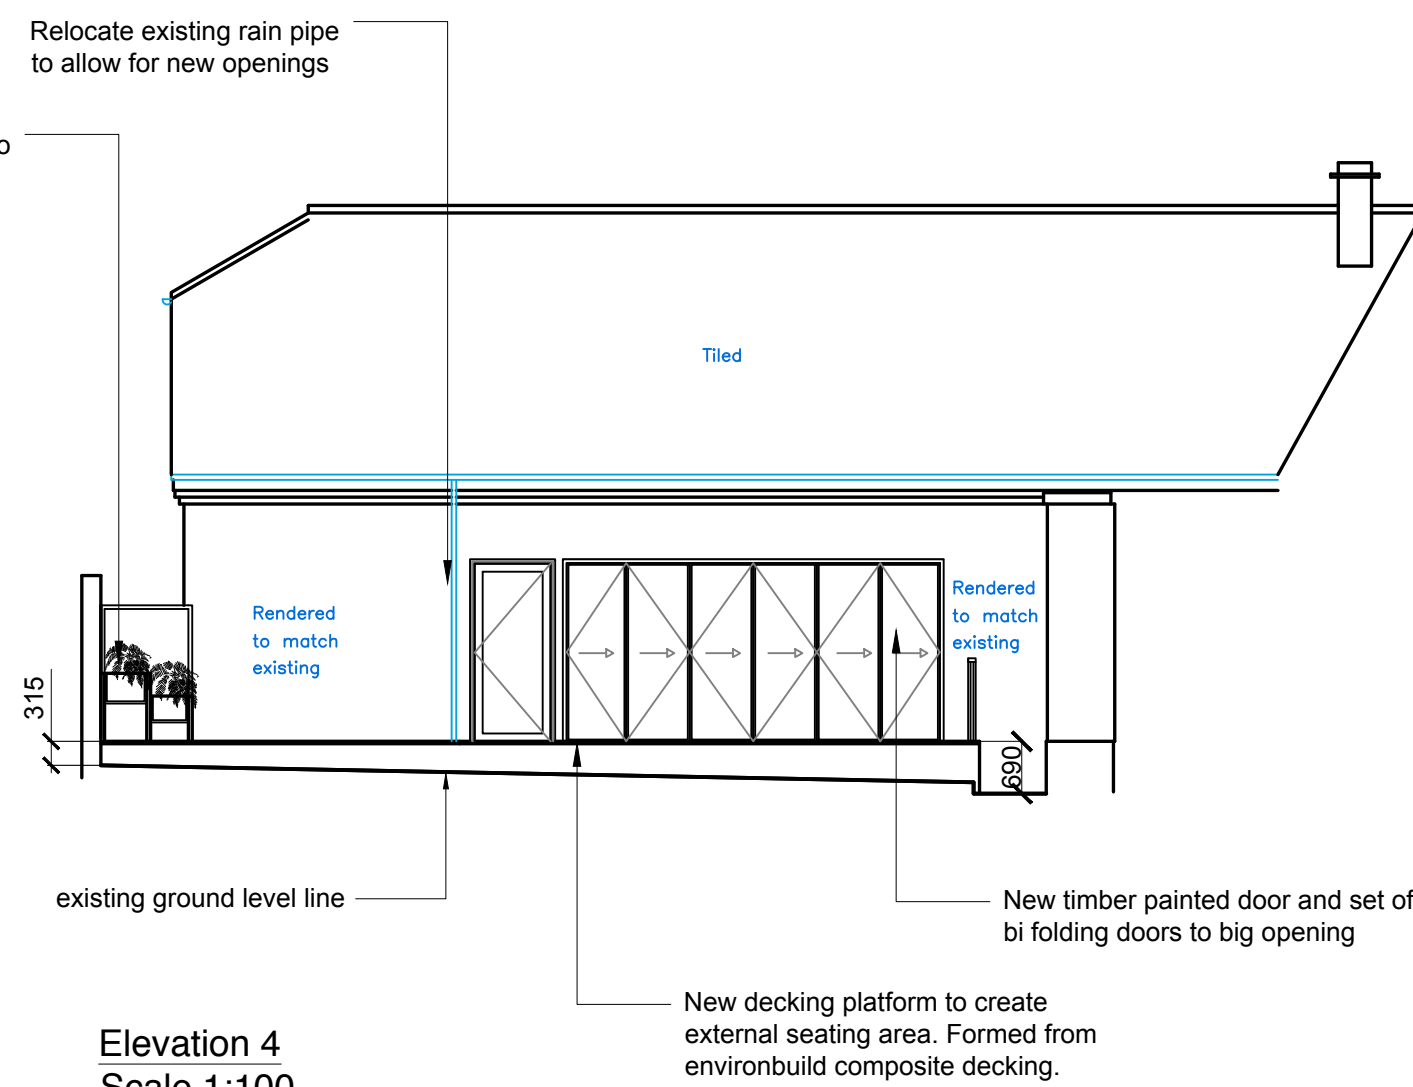


Elevation 4
Scale 1:100

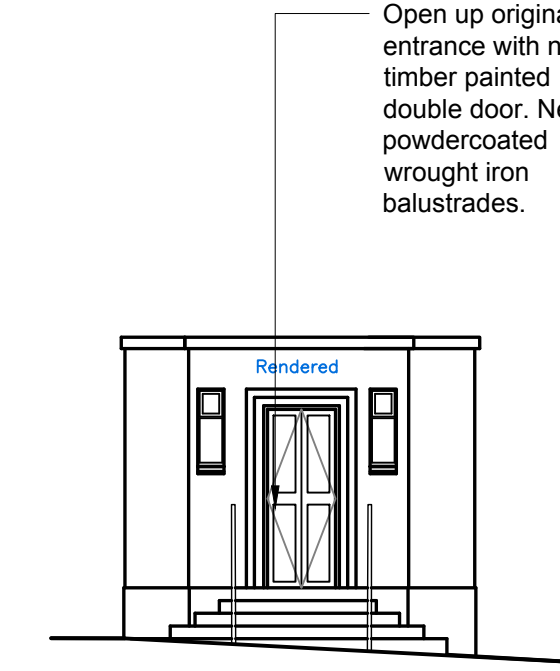


Elevation 3
Scale 1:100

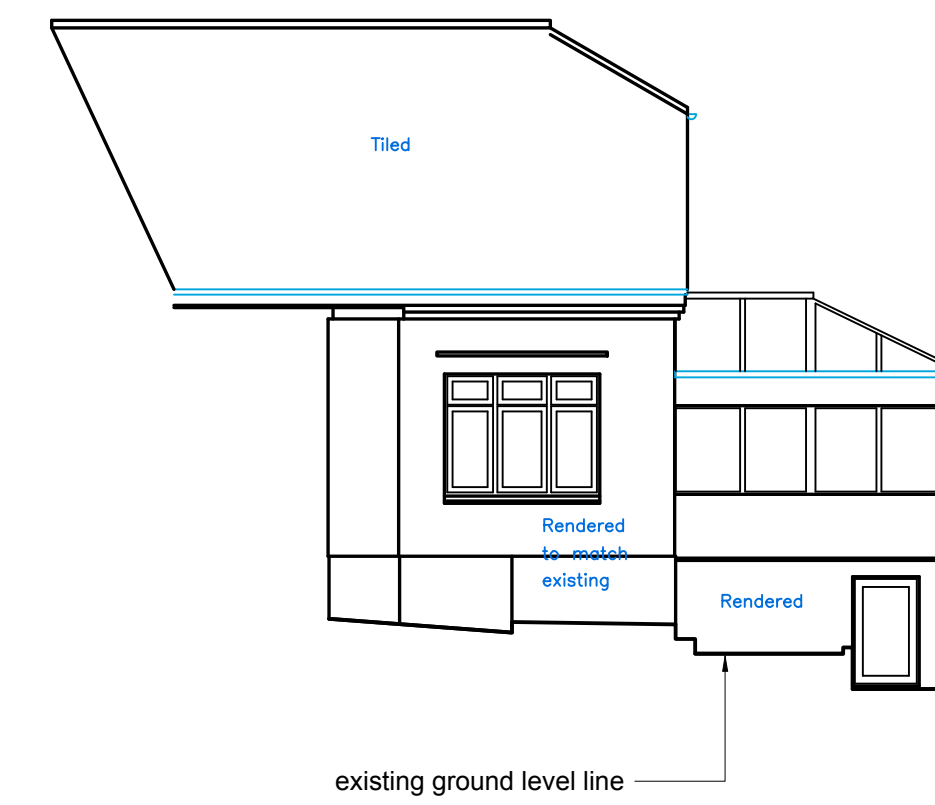


Elevation 2
Scale 1:100

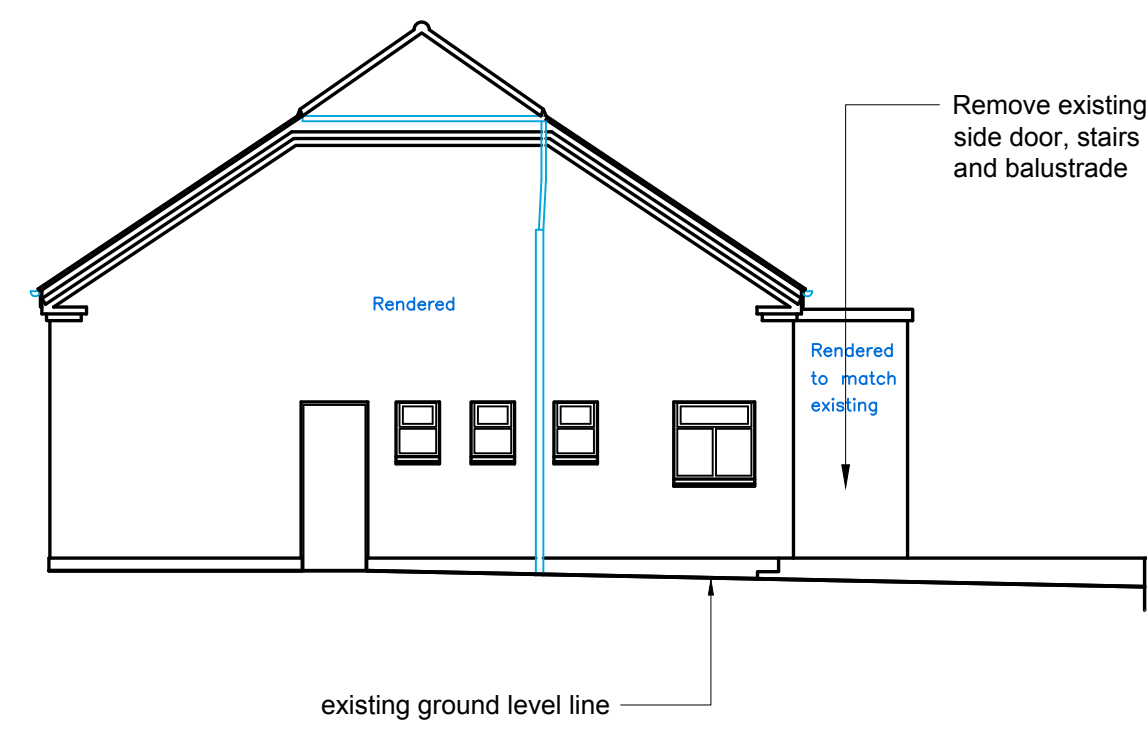


Elevation 5
Scale 1:100

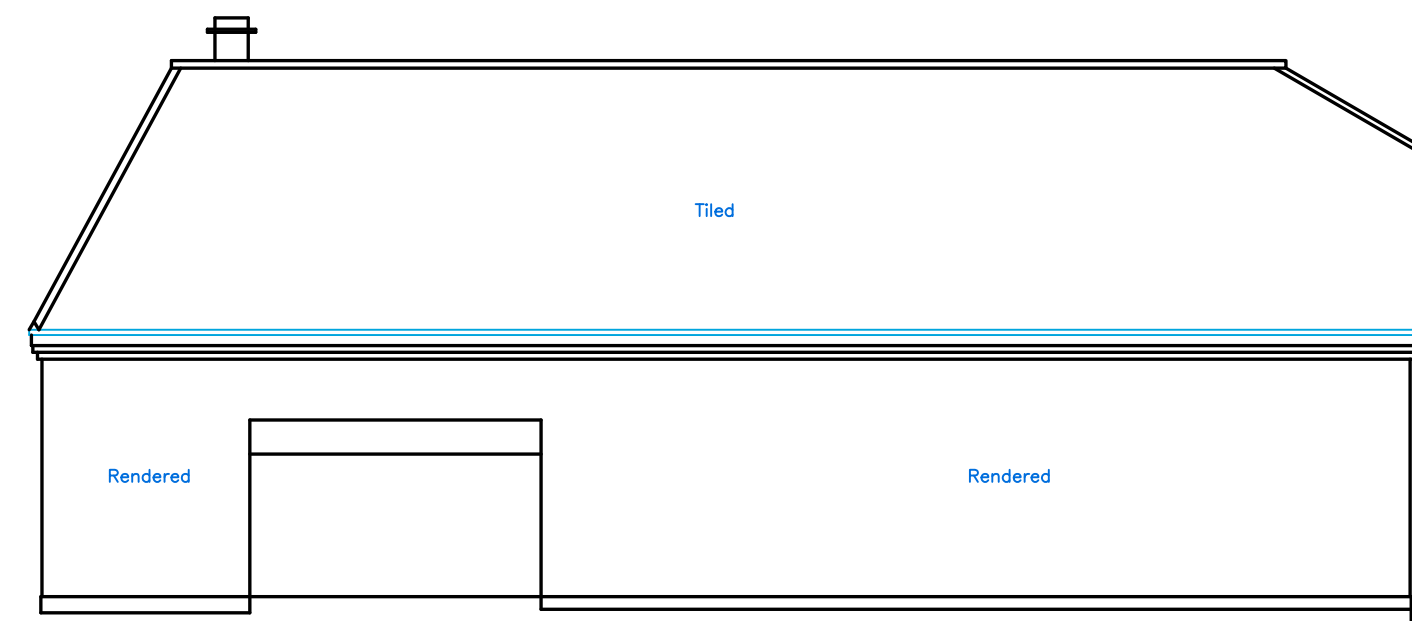


Elevation 6
Scale 1:100

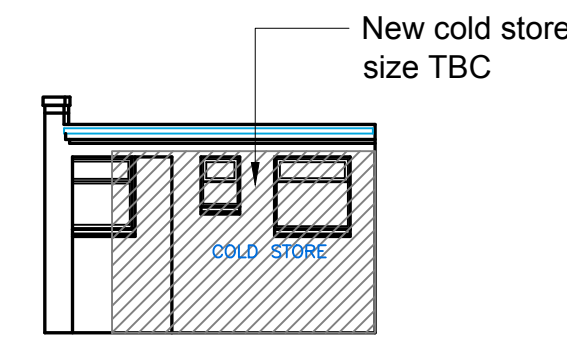


Elevation 7
Scale 1:100

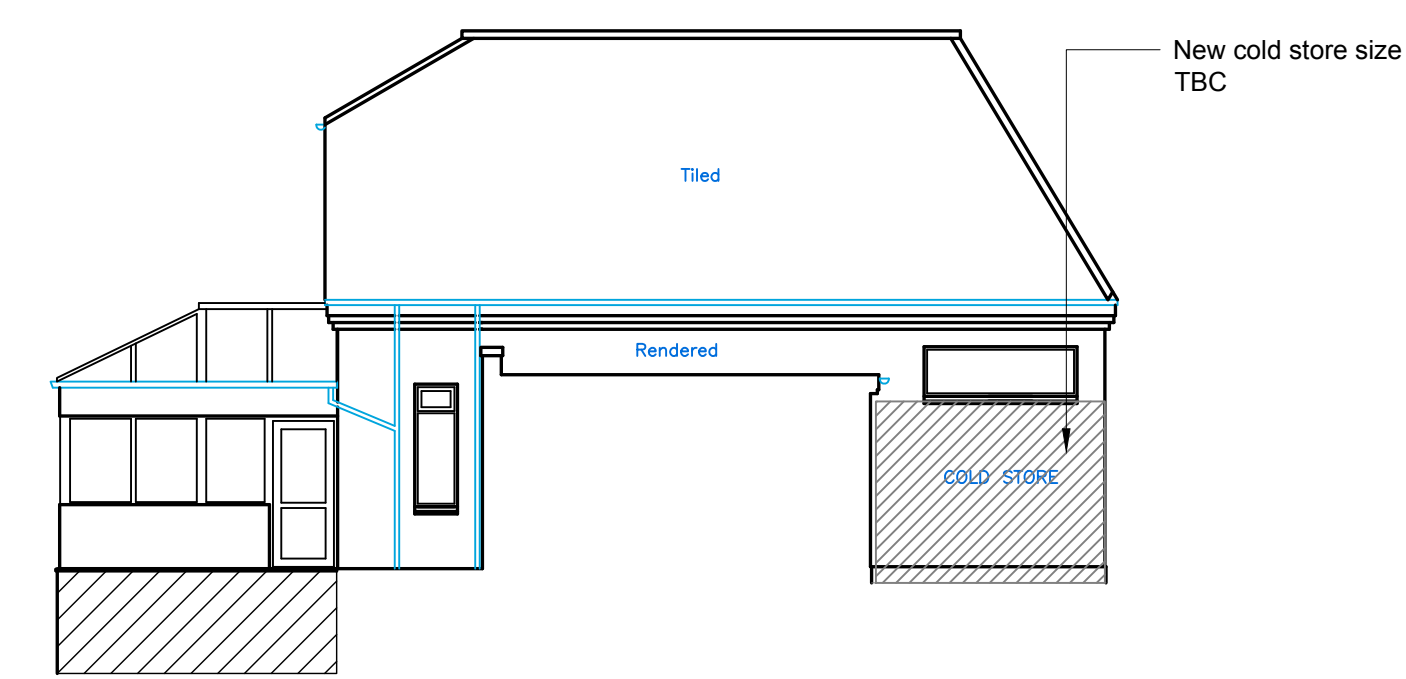


Elevation 8
Scale 1:100

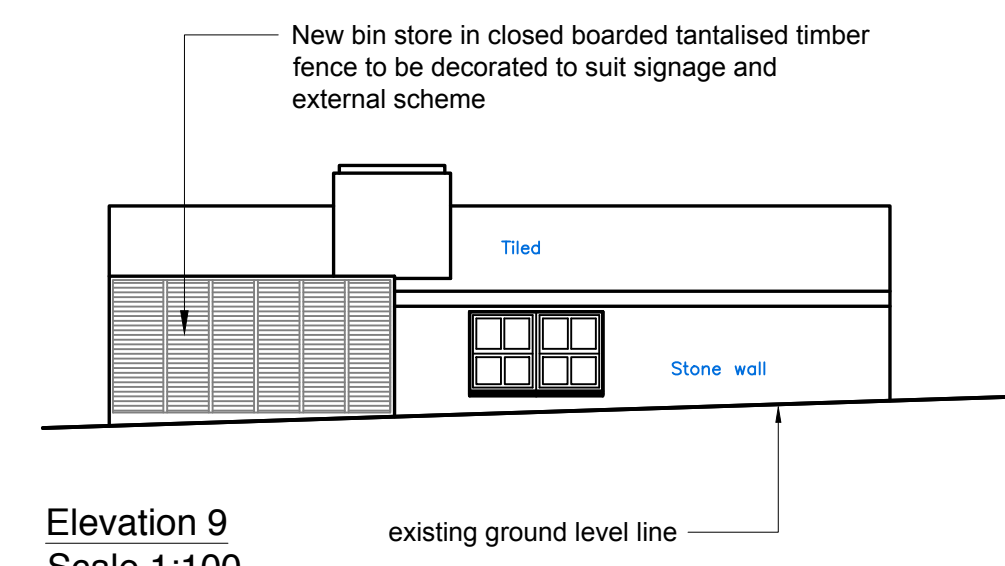


Elevation 9
Scale 1:100

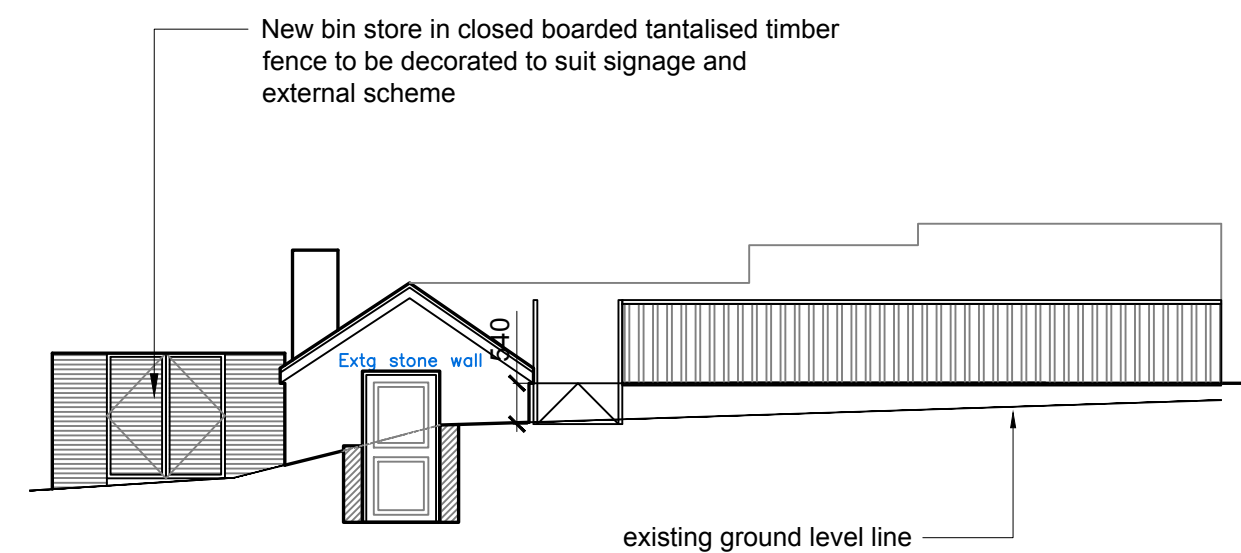


Elevation 10
Scale 1:100

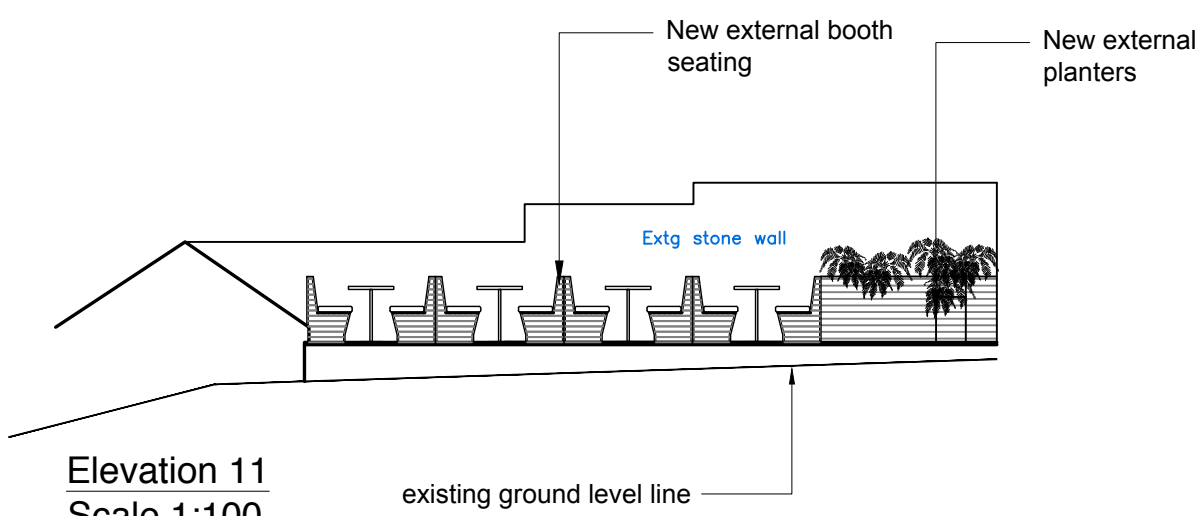


Elevation 11
Scale 1:100

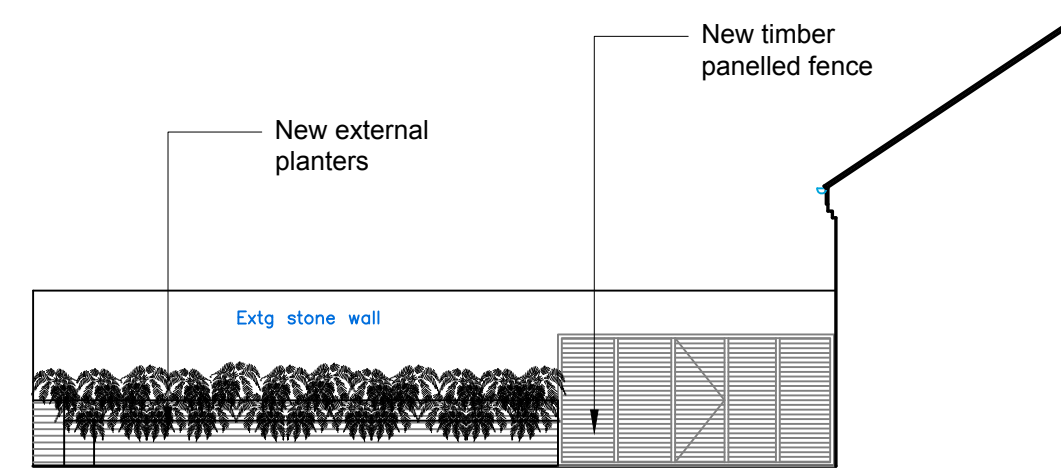

Elevation 12
Scale 1:100

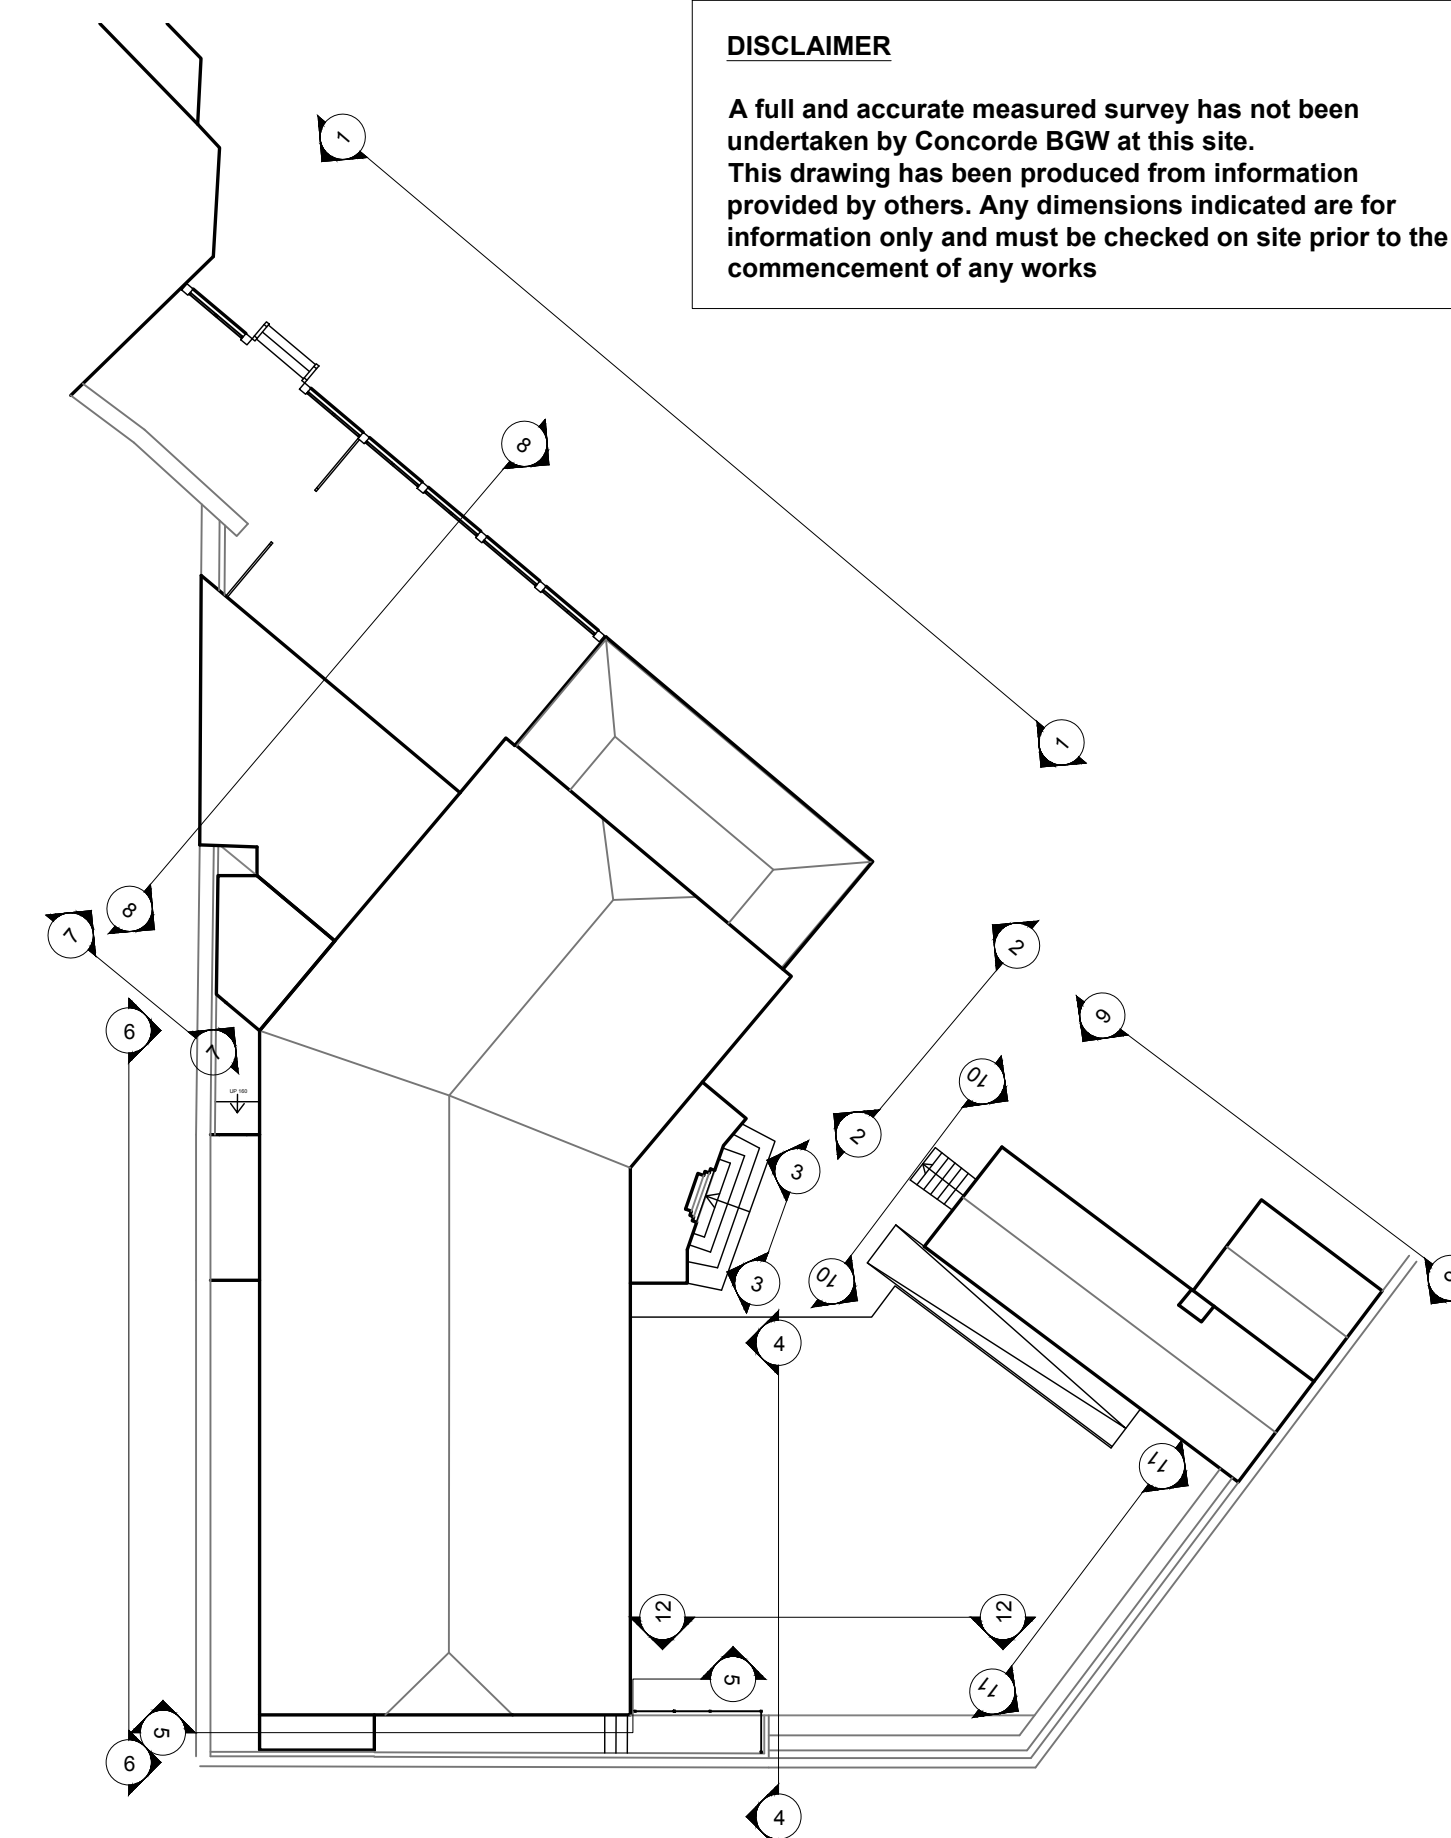

Key Plan
Scale 1:200

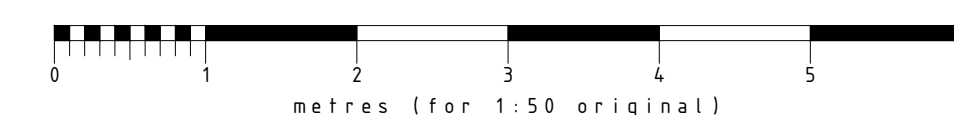

This drawing, design & all information contained herein remains the sole copyright of CONCORDE BGW & reproduction in any form is strictly forbidden unless permission is obtained in writing.

NOTES:
 - Do not scale from this drawing, all dimensions must be checked on site. The contractor must verify all site dimensions, drawings, details & specifications. Any discrepancies must be reported to CONCORDE BGW prior to any commencement of work.
 - Figured dimensions to take preference over those scaled.
 - All specified items are to be installed in accordance with the manufacturers recommendations & instructions.

© Copyright

B 05.109.20 SB dimensions added to show height of decking from existing ground level

A 03.09.20 ND Notes updated to include specification details

Rev: Date: Init: Note: © Copyright

Stage: **PLANNING**

Client: **LIBERATION GROUP**

Project address:
**LE HOUMET
 GRAND HAVRE,
 GUERNSEY
 GY6 8JR**

Title: **PROPOSED EXTERNAL ELEVATIONS**

Scale: 1:100 Dwg size: A1

Drawn by: JAC Date: NOV 19

Drawing no: 4192-02-02 Rev: B

**CONCORDE
 BGW GROUP**

London
 Unit 114
 Screenworks
 22 Highbury Grove
 N5 2EF

Doncaster
 Palmer Street
 Hyde Park
 Doncaster
 DN4 5DD

Nottingham
 Unit 3, The Glade
 Business Centre
 Forum Road
 Nottingham
 NG5 9RW

01302 361 024 concordebgw.com