


COPYRIGHT
 THE DRAWING AND ALL RIGHTS THEREIN ARE THE PROPERTY OF THE ARCHITECTS AND SHALL NOT BE REPRODUCED WITHOUT THEIR PERMISSION.

NOTES
 ALL DIMENSIONS TO BE GIVEN IN REFERENCE TO DIMENSIONS ON SITE. ANY DISCREPANCIES BETWEEN THIS DRAWING AND SITE CONDITIONS MUST BE REFERRED TO THE ARCHITECT'S REPRESENTATIVE.


AMENDMENTS

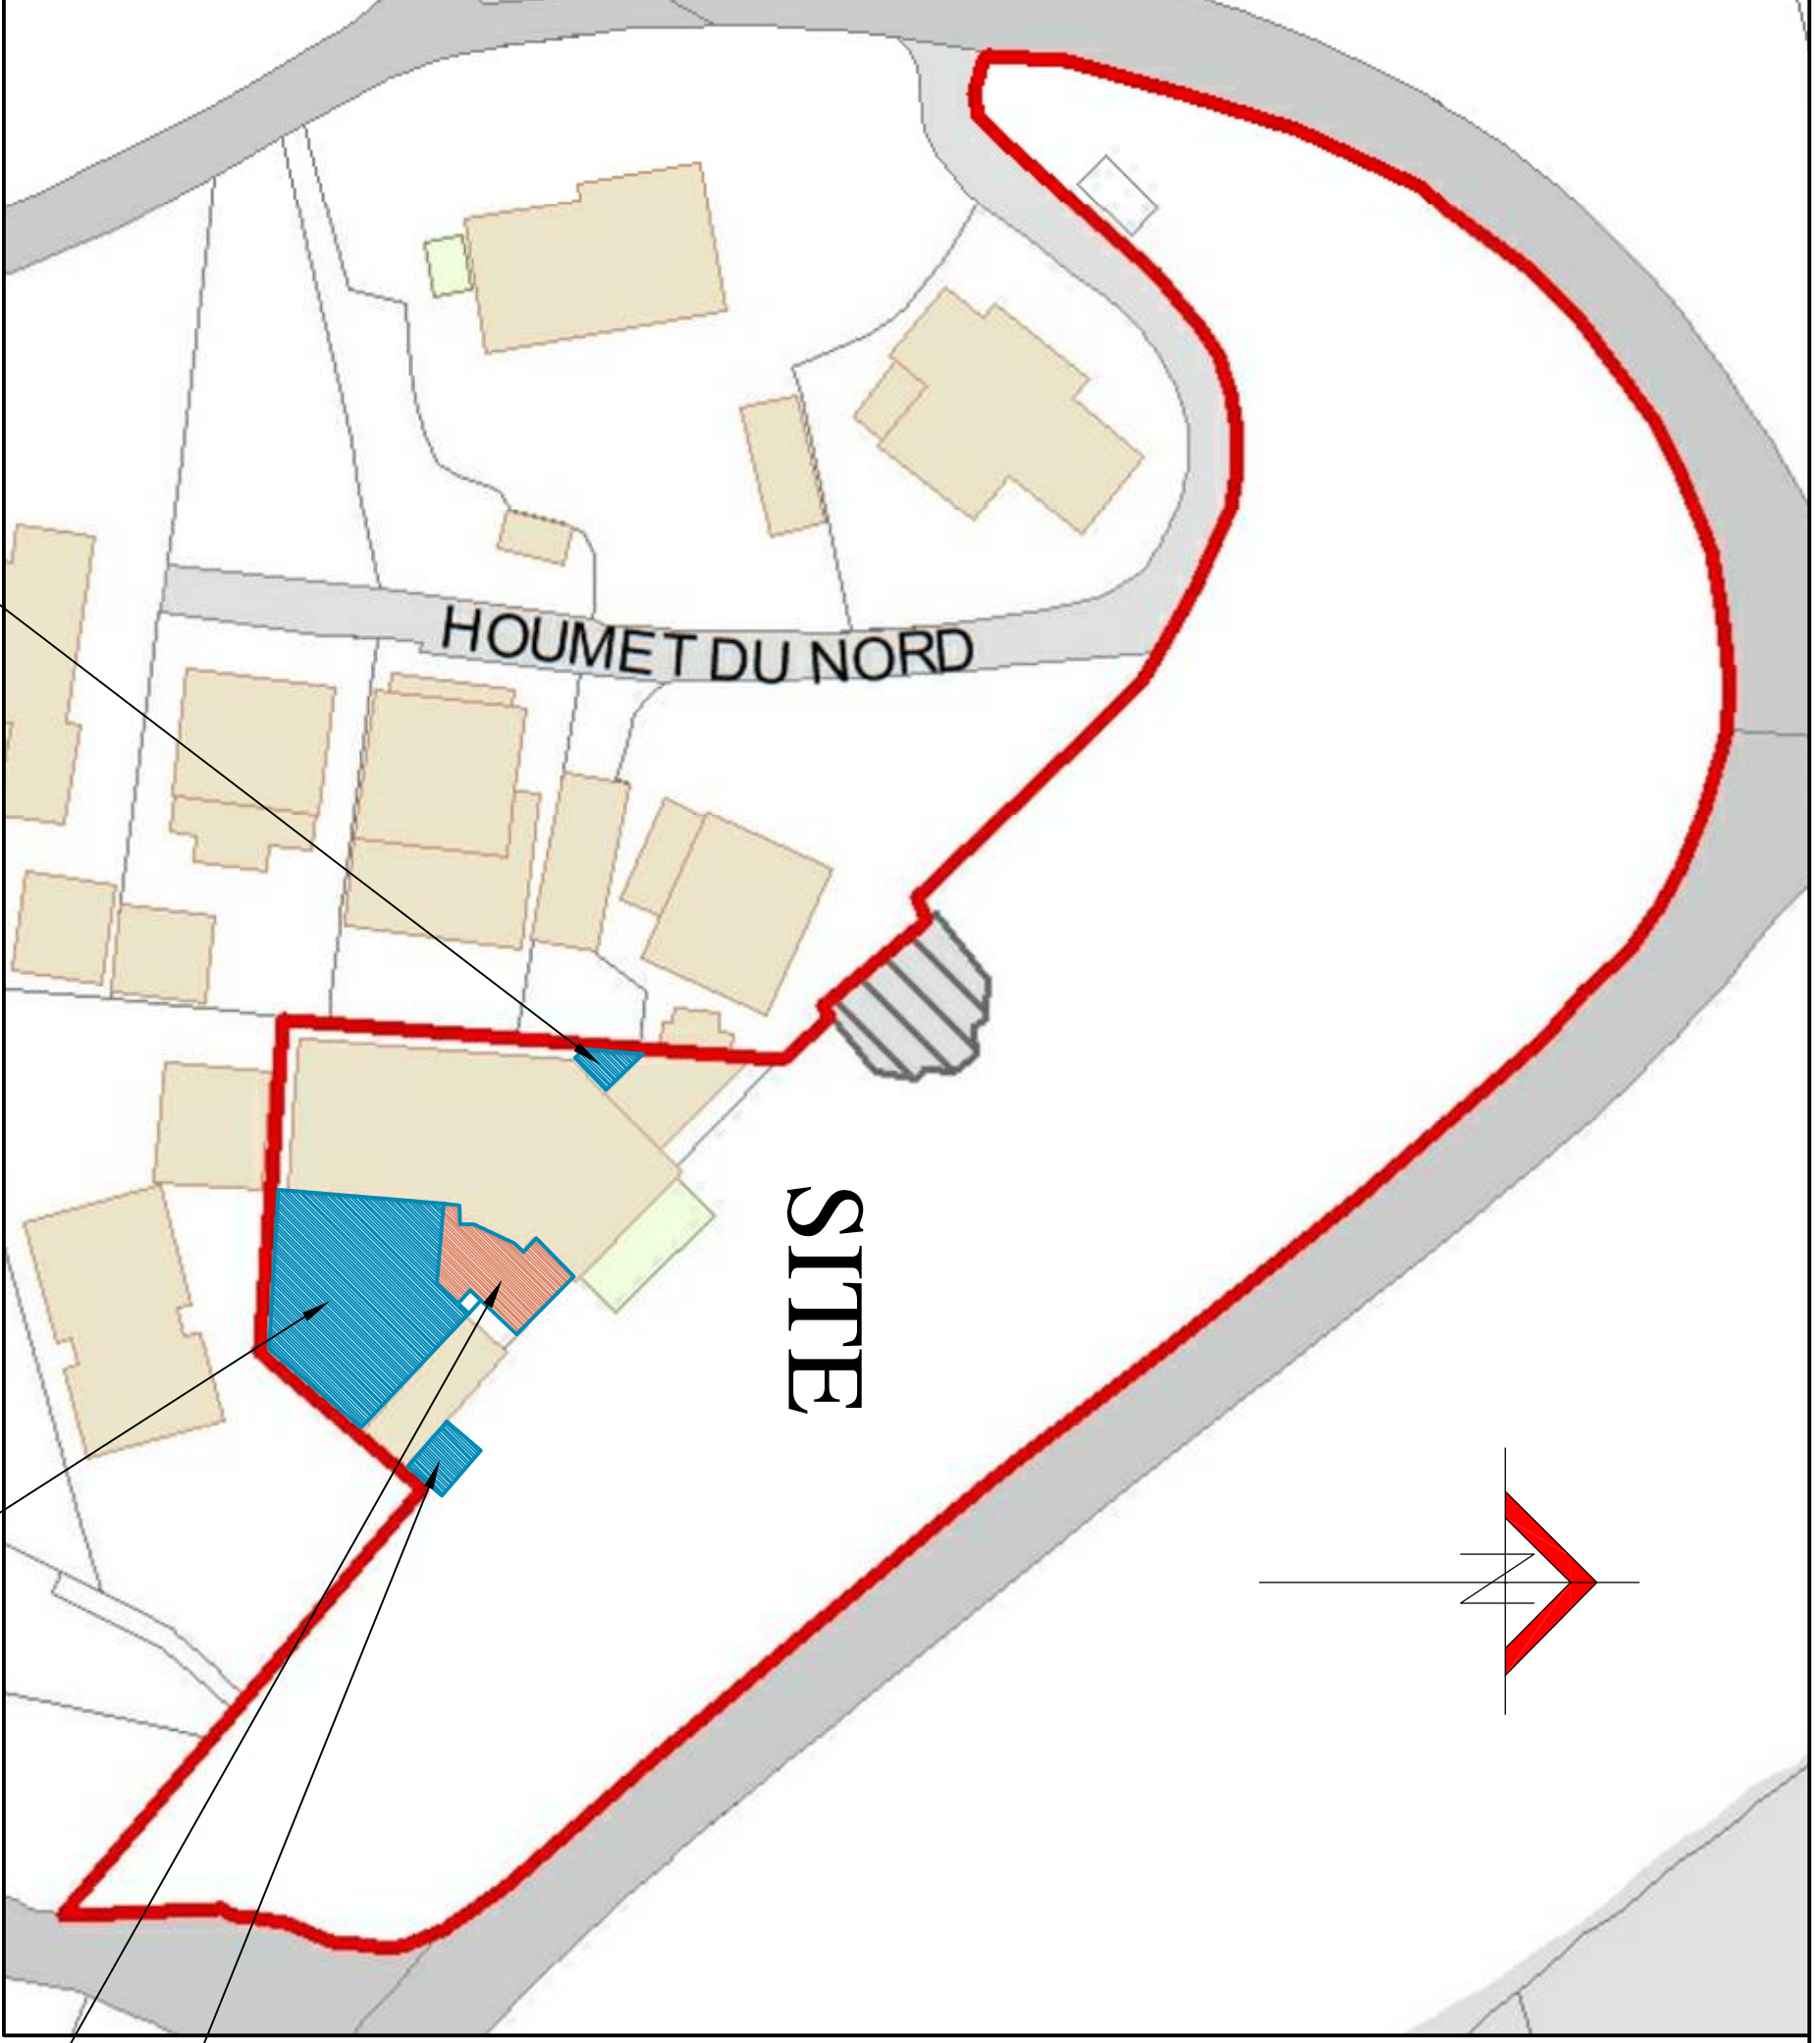

proposed cold store

BLOCK PLAN scale 1/500

proposed decking seating area

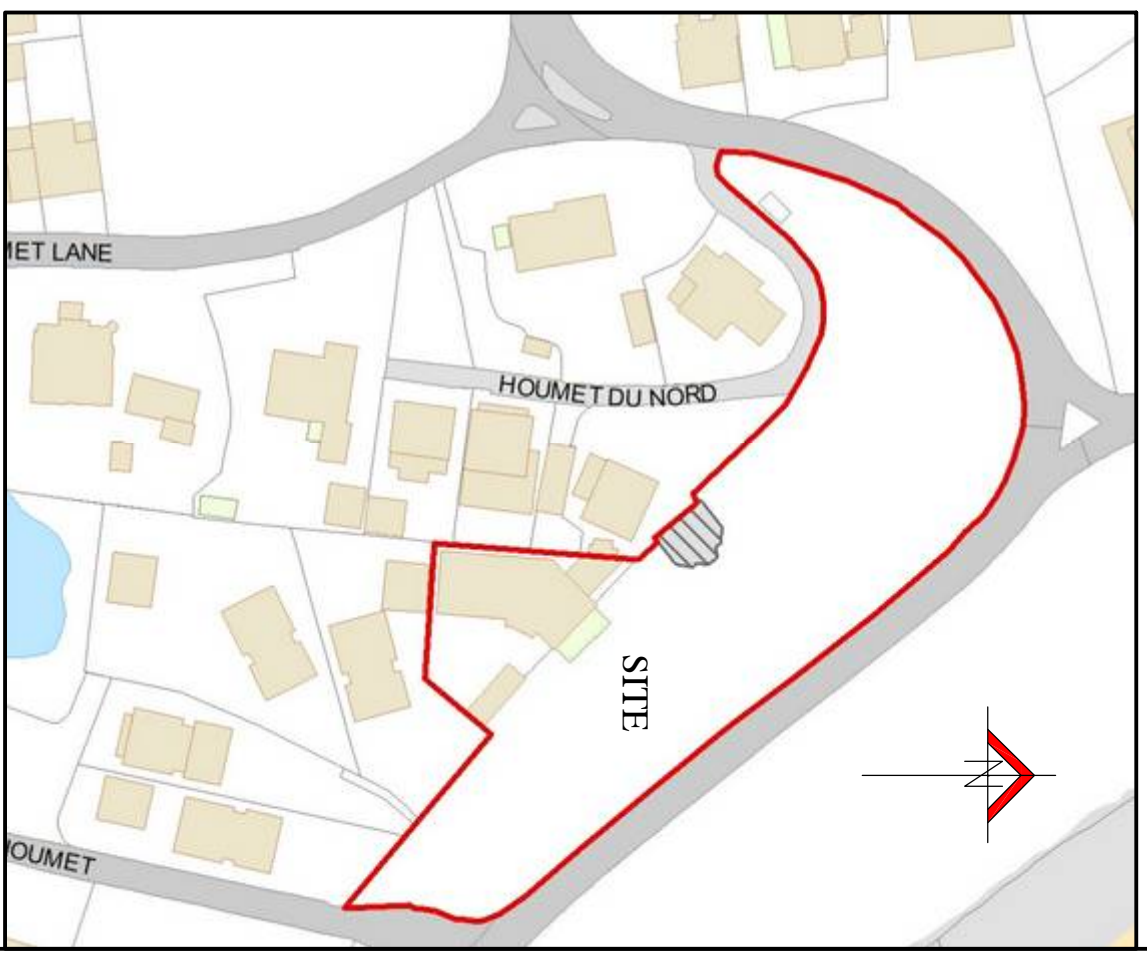

proposed bin store

proposed resin-bonded gravel area

SITE LOCATION PLAN
 Digimap ref: 370490
 Scale 1/1250

Project
 Proposed alterations
 at "Houmet Tavern"
 Route du Ploquerel,
 Valle,
 for
Liberation Group

Drawing
 Site location plans
 Scale
 as noted
 Date
 September 2020

Drawing No.
 2020 / 586 / 01