


Application Site Location Plan

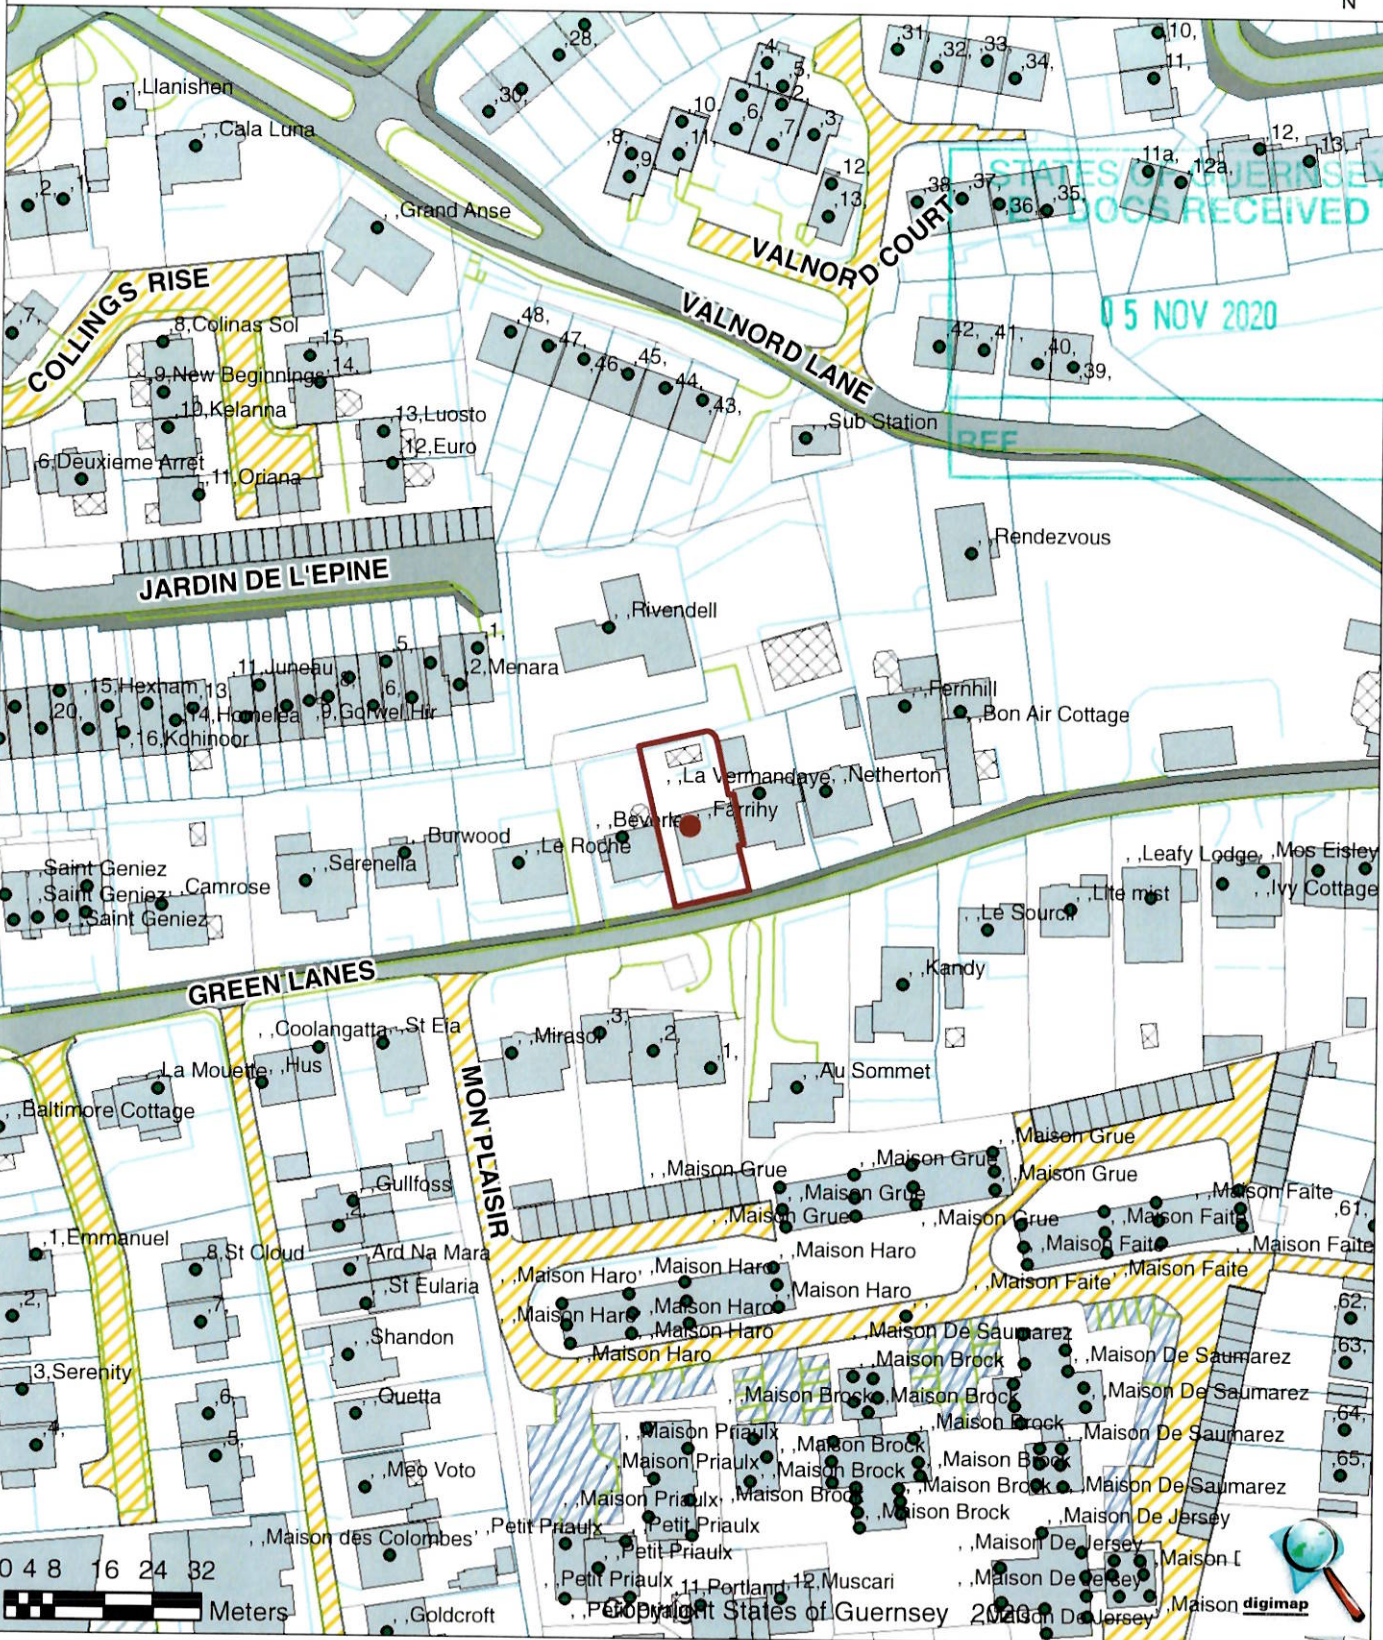

Farihy
Green Lanes
St. Peter Port
GUERNSEY
GY1 1TN

Applicants Name
NB Please indicate any amendments required to the address shown :-

Scale 1:1,250

NB. The details on this plan are illustrative, not defined. The coloured boundary illustrated above does not necessarily indicate the extent of the property or curtilage.

STATES OF GUERNSEY
E - DOCS RECEIVED

05 NOV 2020


REF

JARDIN DE LE PINE

1
2. Menara
3. Le Rivage

Rivendell

Site for cabin

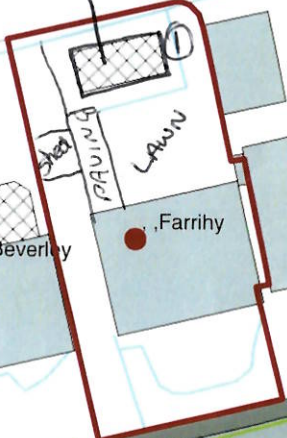

Fernhill
Bon Air Cottage

La Vermandaye
Nether-ton

Le Roche

GREEN LANES

MON PLASIR

Mirasol

3
2
1

Au Sommet

Kandy



Copyright States of Guernsey 2020



Farrihy
Green Lanes
St. Peter Port
GUERNSEY
GY1 1TN

Applicants Name : SUSAN AHEARNE
NB Please indicate any amendments required to the address shown :-

Scale 1:500

THE AREA SHOWN ① IS ALREADY THE CONCRETE BASE OF AN OLD GREENHOUSE (COLLAPSED MANY YEARS AGO) WE WOULD LIKE TO EXTEND THE BASE TO USE AS A PLATFORM FOR A LOG CABIN

NB The details on this plan are illustrative, not defined. The coloured boundary illustrated above does not necessarily indicate the extent of the property or curtilage.