



Existing Flat  
**SECOND FLOOR PLAN**  
1 : 50



Existing Flat Flat  
**THIRD FLOOR PLAN**  
1 : 50

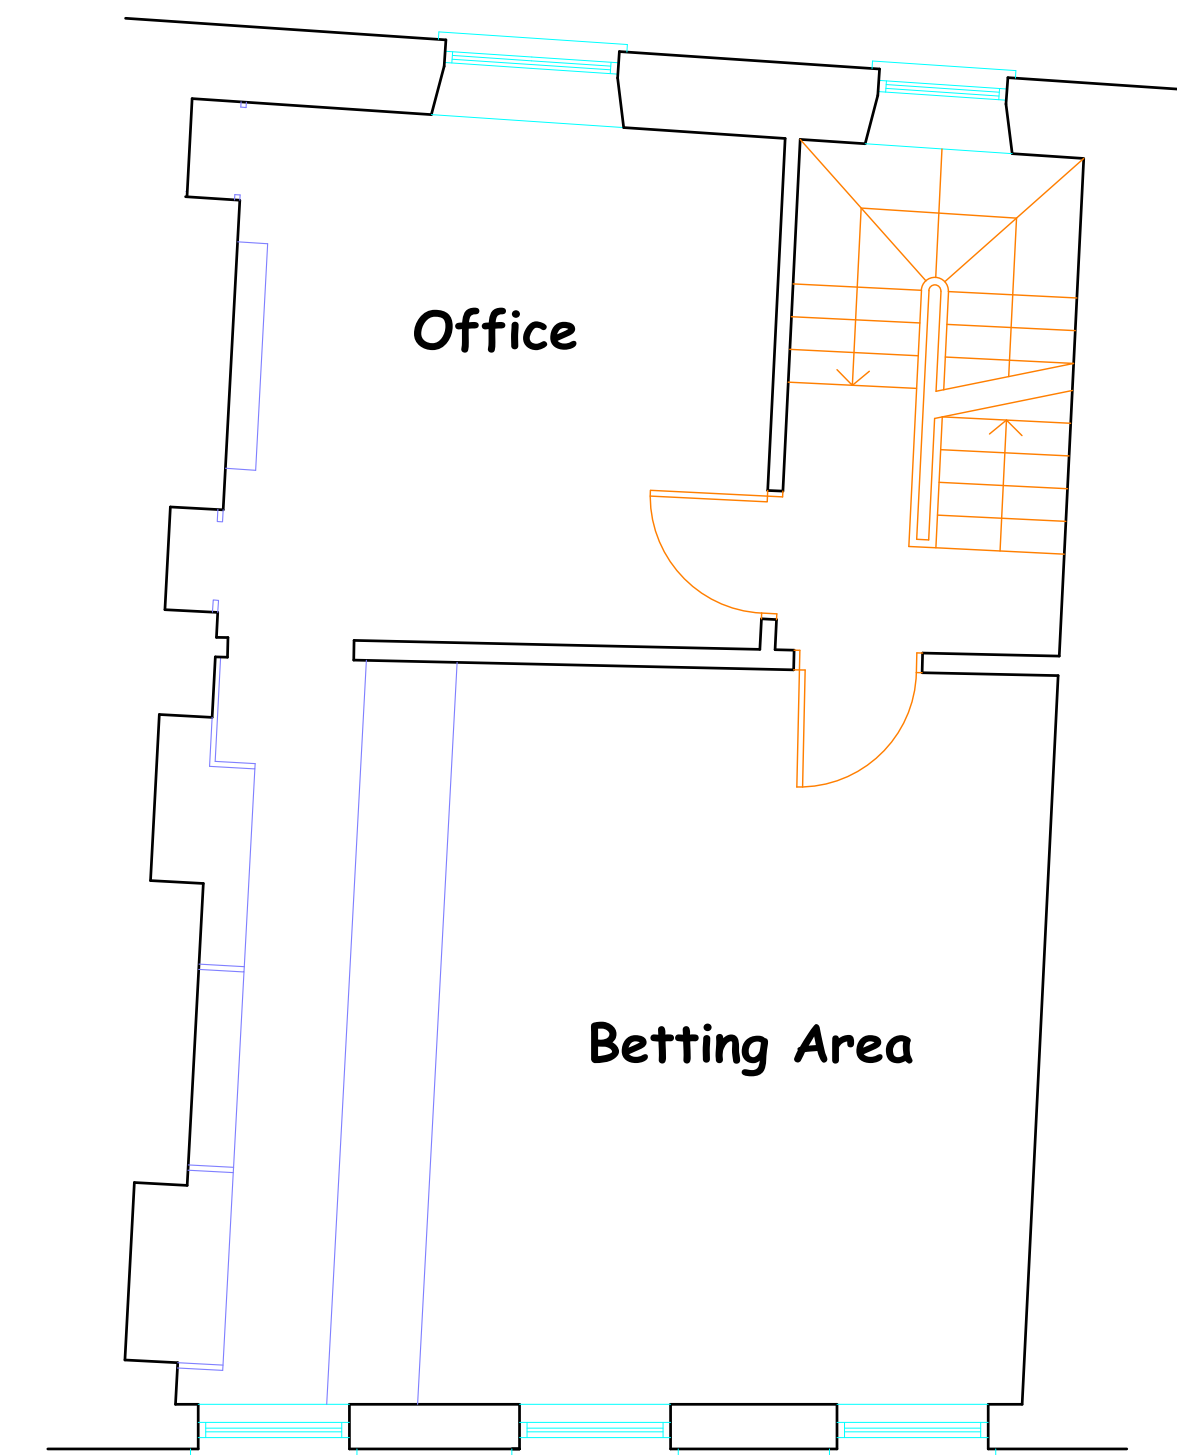

**FIRST FLOOR PLAN (EXISTING)**  
1 : 50

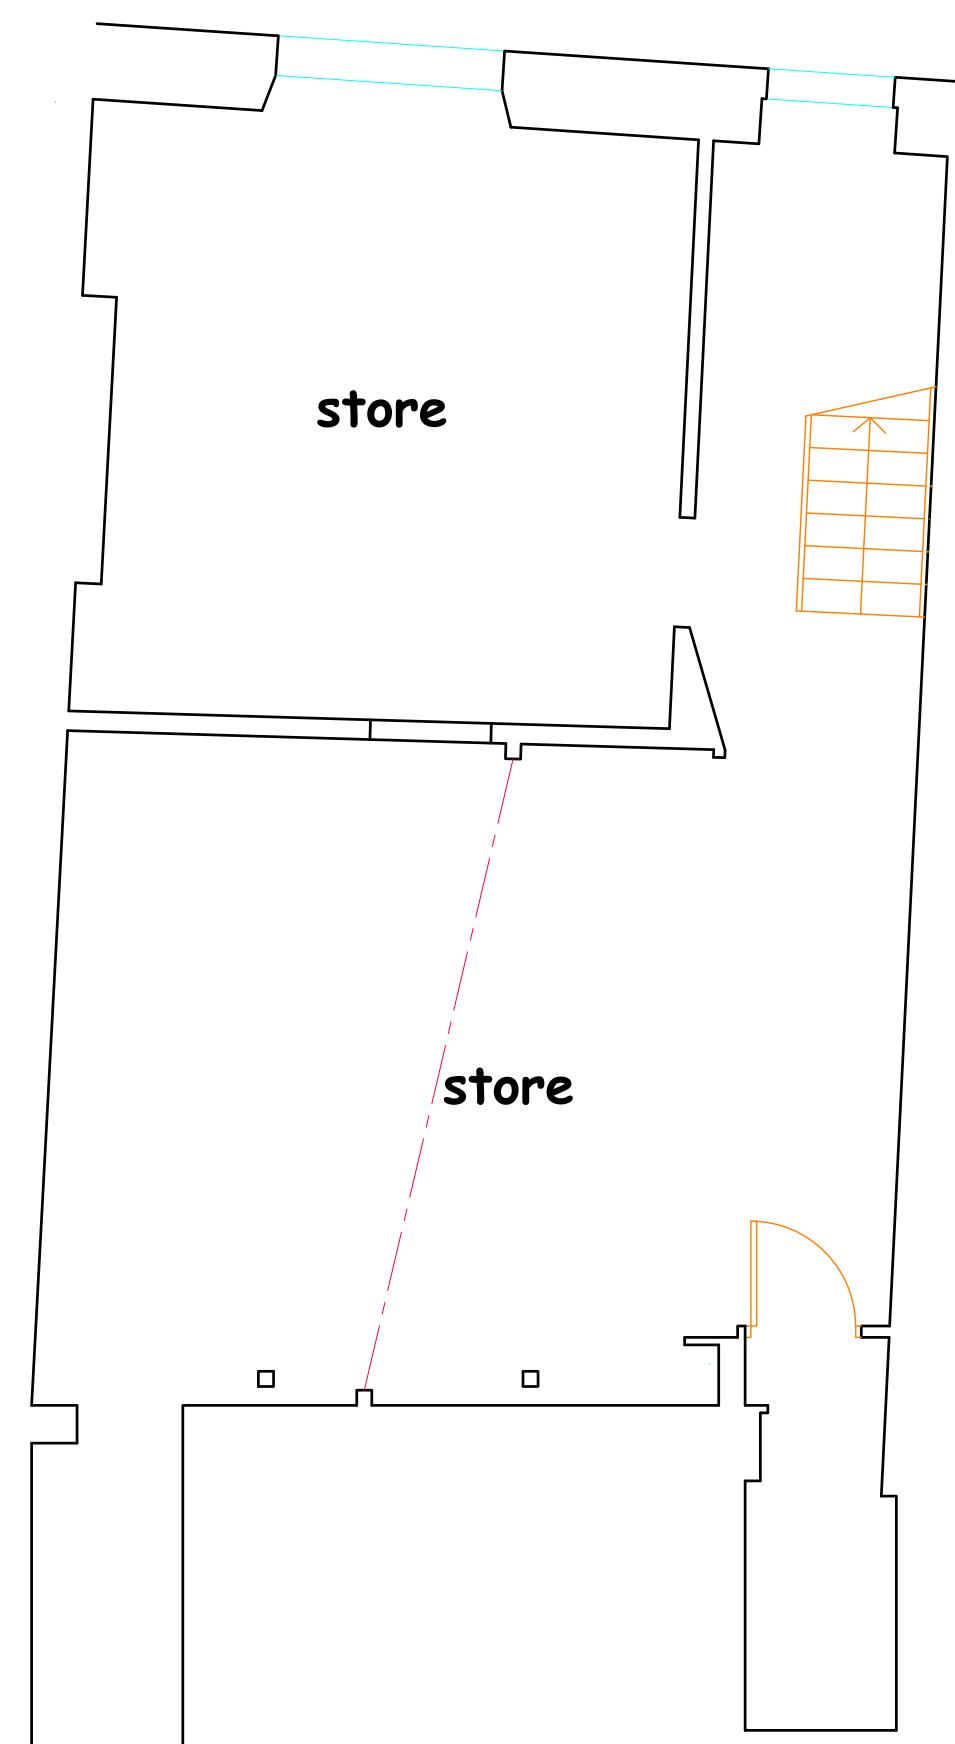


**BASEMENT**  
1 : 50



**Commercial Arcade**

**GROUND FLOOR PLAN**  
1 : 50

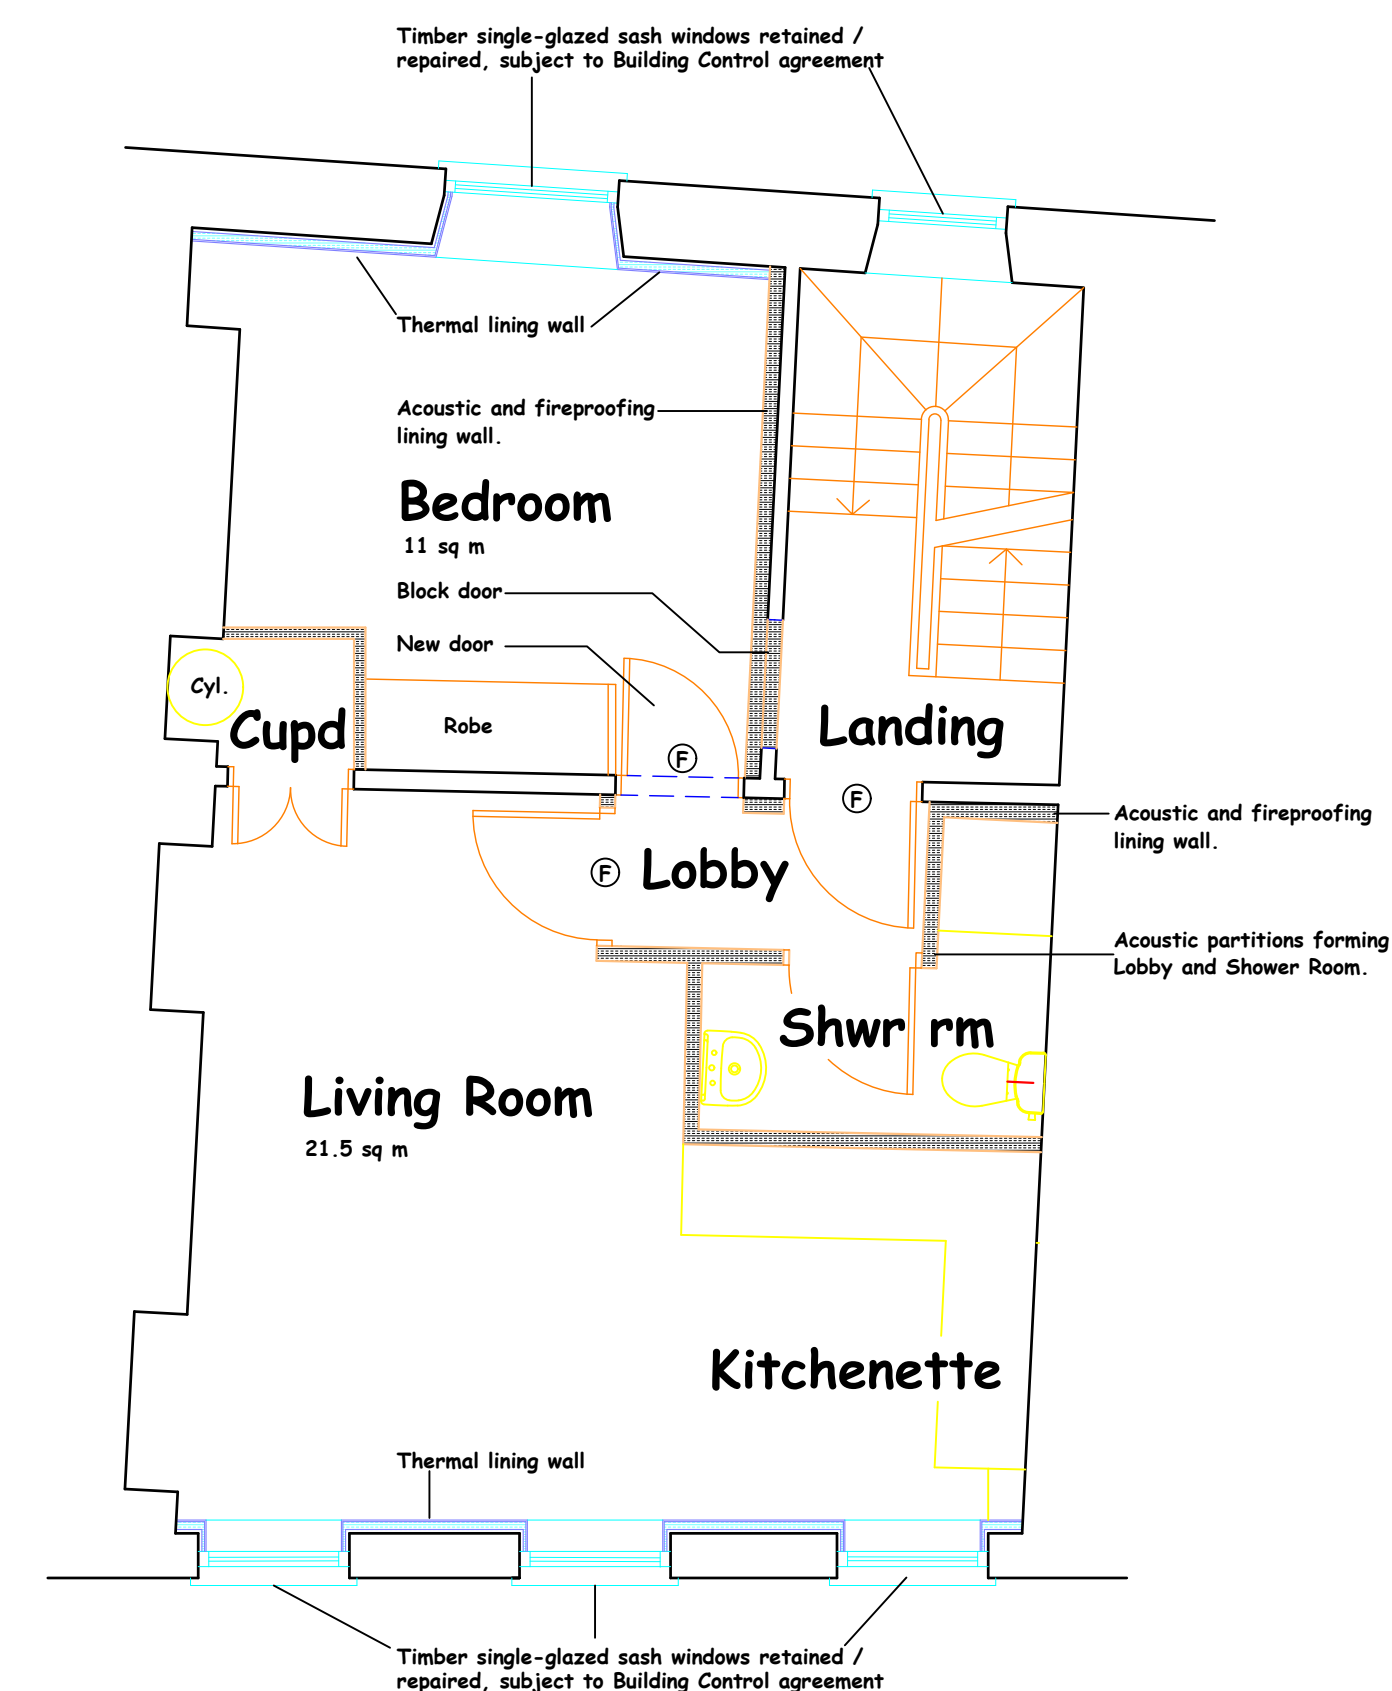

Proposed Flat 40 sq m total  
**FIRST FLOOR PLAN**  
1 : 50

**SCHEME DRAWING**

**2017 / 1**