


NOTES

THE CONTRACTOR & HIS SUB-CONTRACTORS ARE TO VERIFY ALL DIMENSIONS ON SITE BEFORE MAKING SHOP DRAWINGS OR COMMENCING MANUFACTURE

THIS DRAWING IS COPYRIGHT

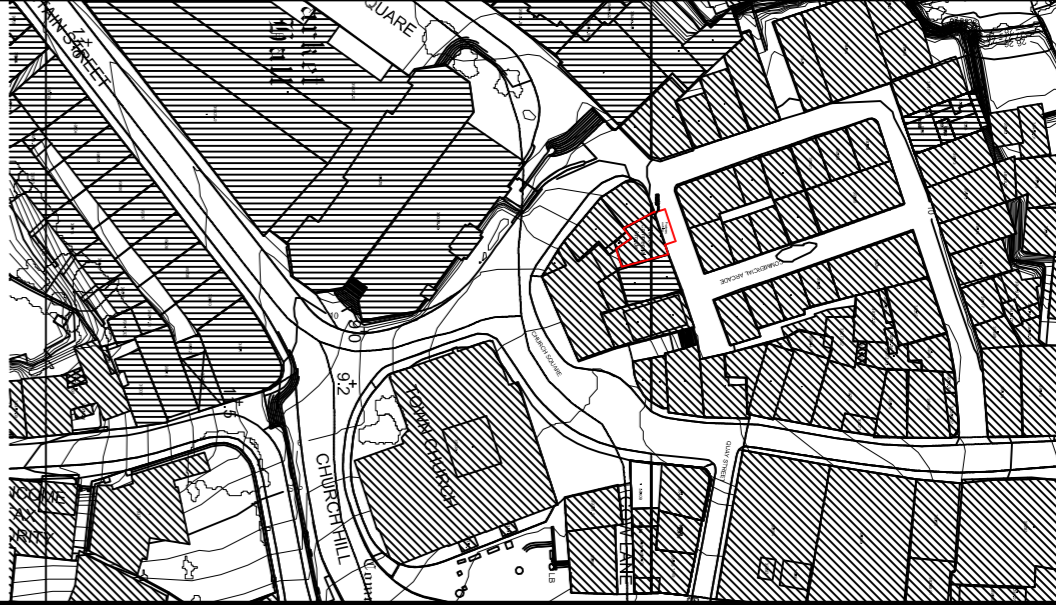

Site Location Plan 1:1250

Revisions  
 A proposed position of awning and boundary indicated around awning

Proposed Refurbishment of Oodles  
 4 Commercial Arcade  
 St Peter Port

for Mr S Jarrod  
 Survey of Existing

Block and Site Location Plan



CRESSWELL, CUTTLE & DYKE

Gosnell, Cuttle & Dyke Limited  
 Trafalgar House, Port Road, St Peter Port  
 PO13 1AA, Guernsey  
 Tel: 01481 726441 Fax: 01481 72698  
 Email: mail@ccd-architects.com Web: www.ccd-architects.com

Scale: 1:100@A1 Date: NOV 2020

Job No: 3652 Dwg No: 01

A