



STATES OF GUERNSEY  
E - DOCS RECEIVED

04 JAN 2021

REF


RUE DES LONGS CAMPS

EXISTING HEDGEROW TO BE IMPROVED  
WITH ADDITIONAL PLANTING  
TO SHIELD VIEW OF DEVELOPMENT

Chicken  
COOPS

PLANNED  
Veg  
Patches

10m  
POLYTUNNEL  
3m

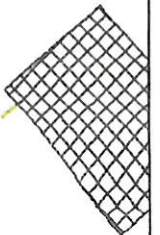

Copyright States of Guernsey 2017



RUE DES LONGS CAMPS  
ST. SAVIOUR  
GUERNSEY

Applicants Name : .....  
NB Please indicate any amendments required to the address shown :-

Scale 1:500  
Cadastre : E001330000  
Perrys Ref : 22C5  
UPRN : 251500  
USRN : 25030  
Owner : MISS J C VALPIED


NB The details on this plan are illustrative, not defined. The coloured boundary illustrated above does not necessarily indicate the extent of the property or curtilage.



STATES OF GUERNEY  
E - DOCS RECEIVED

04 JAN 2021

REF

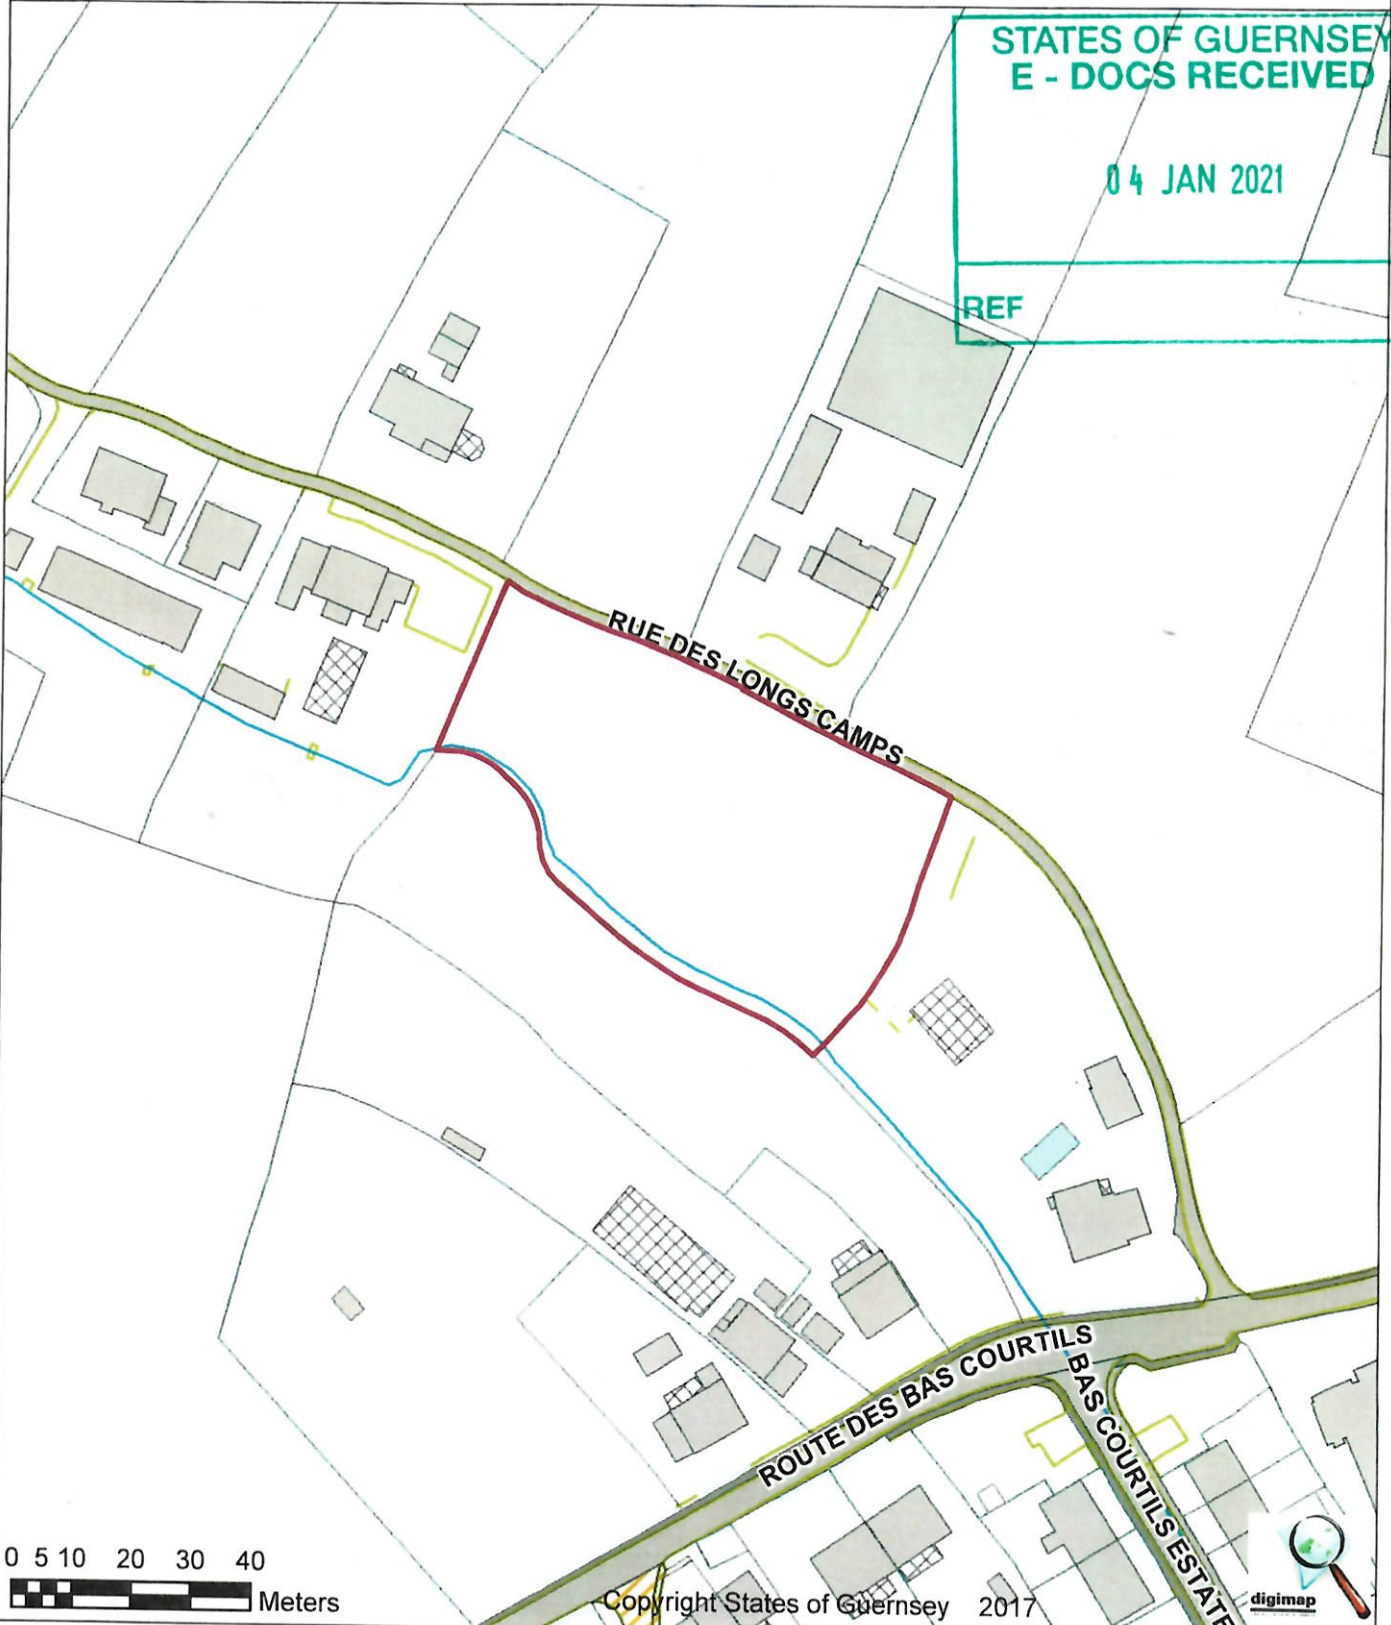

0 5 10 20 30 40  
Meters

Copyright States of Guernsey 2017



RUE DES LONGS CAMPS  
ST. SAVIOUR  
GUERNEY

Applicants Name : .....  
NB Please indicate any amendments required to the address shown :-

Scale 1:1,250

Cadastre : E001330000  
Perrys Ref : 22C5  
UPRN : 251500  
USRN : 25030  
Owner : MISS J C VALPIED

NB The details on this plan are illustrative, not defined. The coloured boundary illustrated above does not necessarily indicate the extent of the property or curtilage