

Approximate Position of Posts Around Bunker Edge Shown in Black

**PLAN VIEW 1:20**

**PROPOSED MATERIALS**




1.1mtr high galvanized round fence posts installed around bunker entrance and open trenches. Posts to be bolted to bunker where possible and set in concrete where not possible.



Three rows of galvanized steel wire between posts to form adequate fall protection. Gorse bushes to be planted to help conceal fencing over time.



Plastic post caps inserted into open end of galvanized posts.

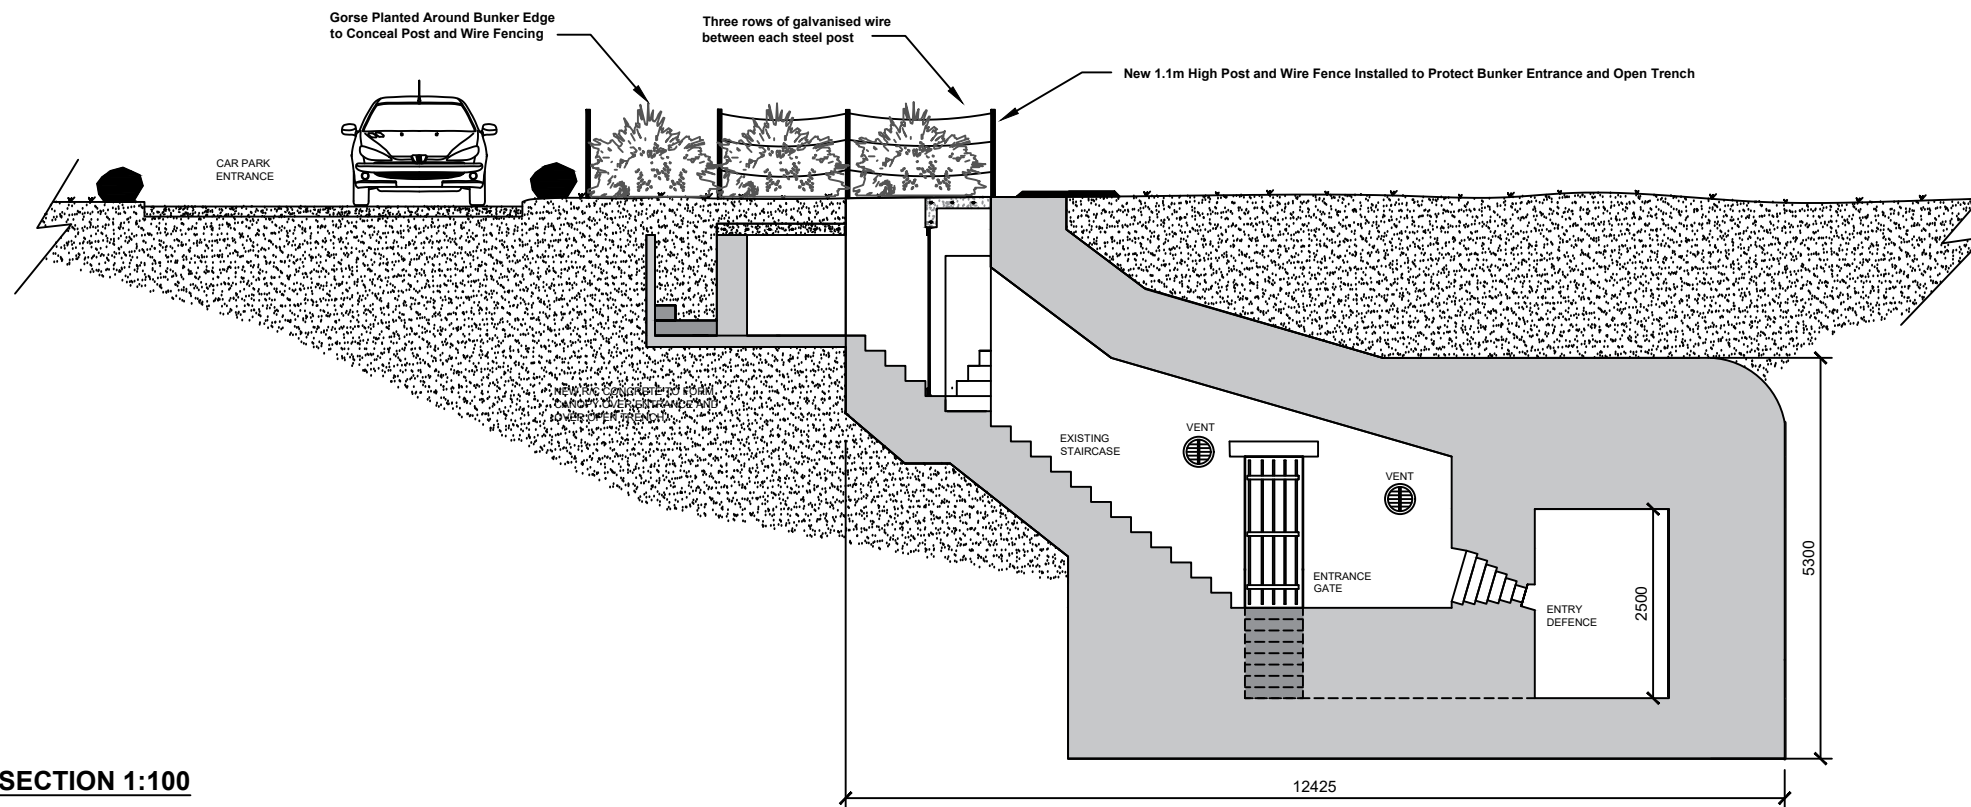

**SECTION 1:100**


GENERAL: WHETHER AS THE BASIS OF A CONTRACT OR NOT, ANY INFORMATION, ADVICE, DRAWINGS, OR TECHNICAL DETAILS GIVEN BY US IS GIVEN IN GOOD FAITH AND IN LIGHT OF OUR AVAILABLE KNOWLEDGE AND EXPERIENCE. EVERY EFFORT IS MADE TO ENSURE THAT THE INFORMATION IS RELIABLE, BUT WE CANNOT BE HELD RESPONSIBLE FOR ANY LOSS, INJURY OR DAMAGE WHICH MAY RESULT THEREFROM.

**Festung Guernsey**

Festung Guernsey  
Newlands  
Route Des Coutures  
St Martin  
Guernsey  
GY4 6HN

Address Wn Dohlerium L'Anresse Vale Guernsey	Drawn SJP Scale 1:20/100 @ A3 Date Jan 2021
--	---

Project  
Type 631b Excavation - Fencing Detail

Drawing Number	631/005	A
----------------	---------	---