



Steve de Vial & Company Ltd MCIAT
 L'Abreuvoir, La Rue des Landes, St Andrews, Guernsey, GY6 8RE Architectural Technology
 Tel 01481 233328 Fax 01481 234455 Mobile 07781 128677 E-Mail steve@devial.com

Project	Proposed minor alterations & parking (in front) of motorhome at, Fairview, Le Baugy, Jerbourg Road, St Martins, Guernsey; for; Mr & Mrs T. Haynes
Drawing	Working drawing
Scale	As stated
Date	January 2021
Drawing No	2021-714-1 A

Application for Planning Permission

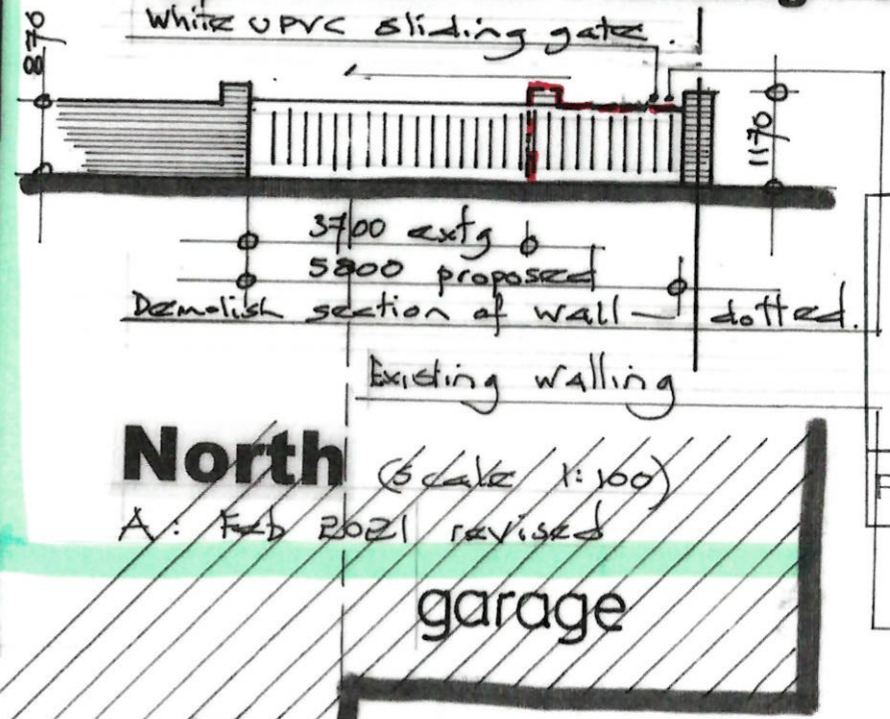

STATES OF GUERNSEY RECEIVED
 17 FEB 2021
 PLANNING SERVICE
 REF

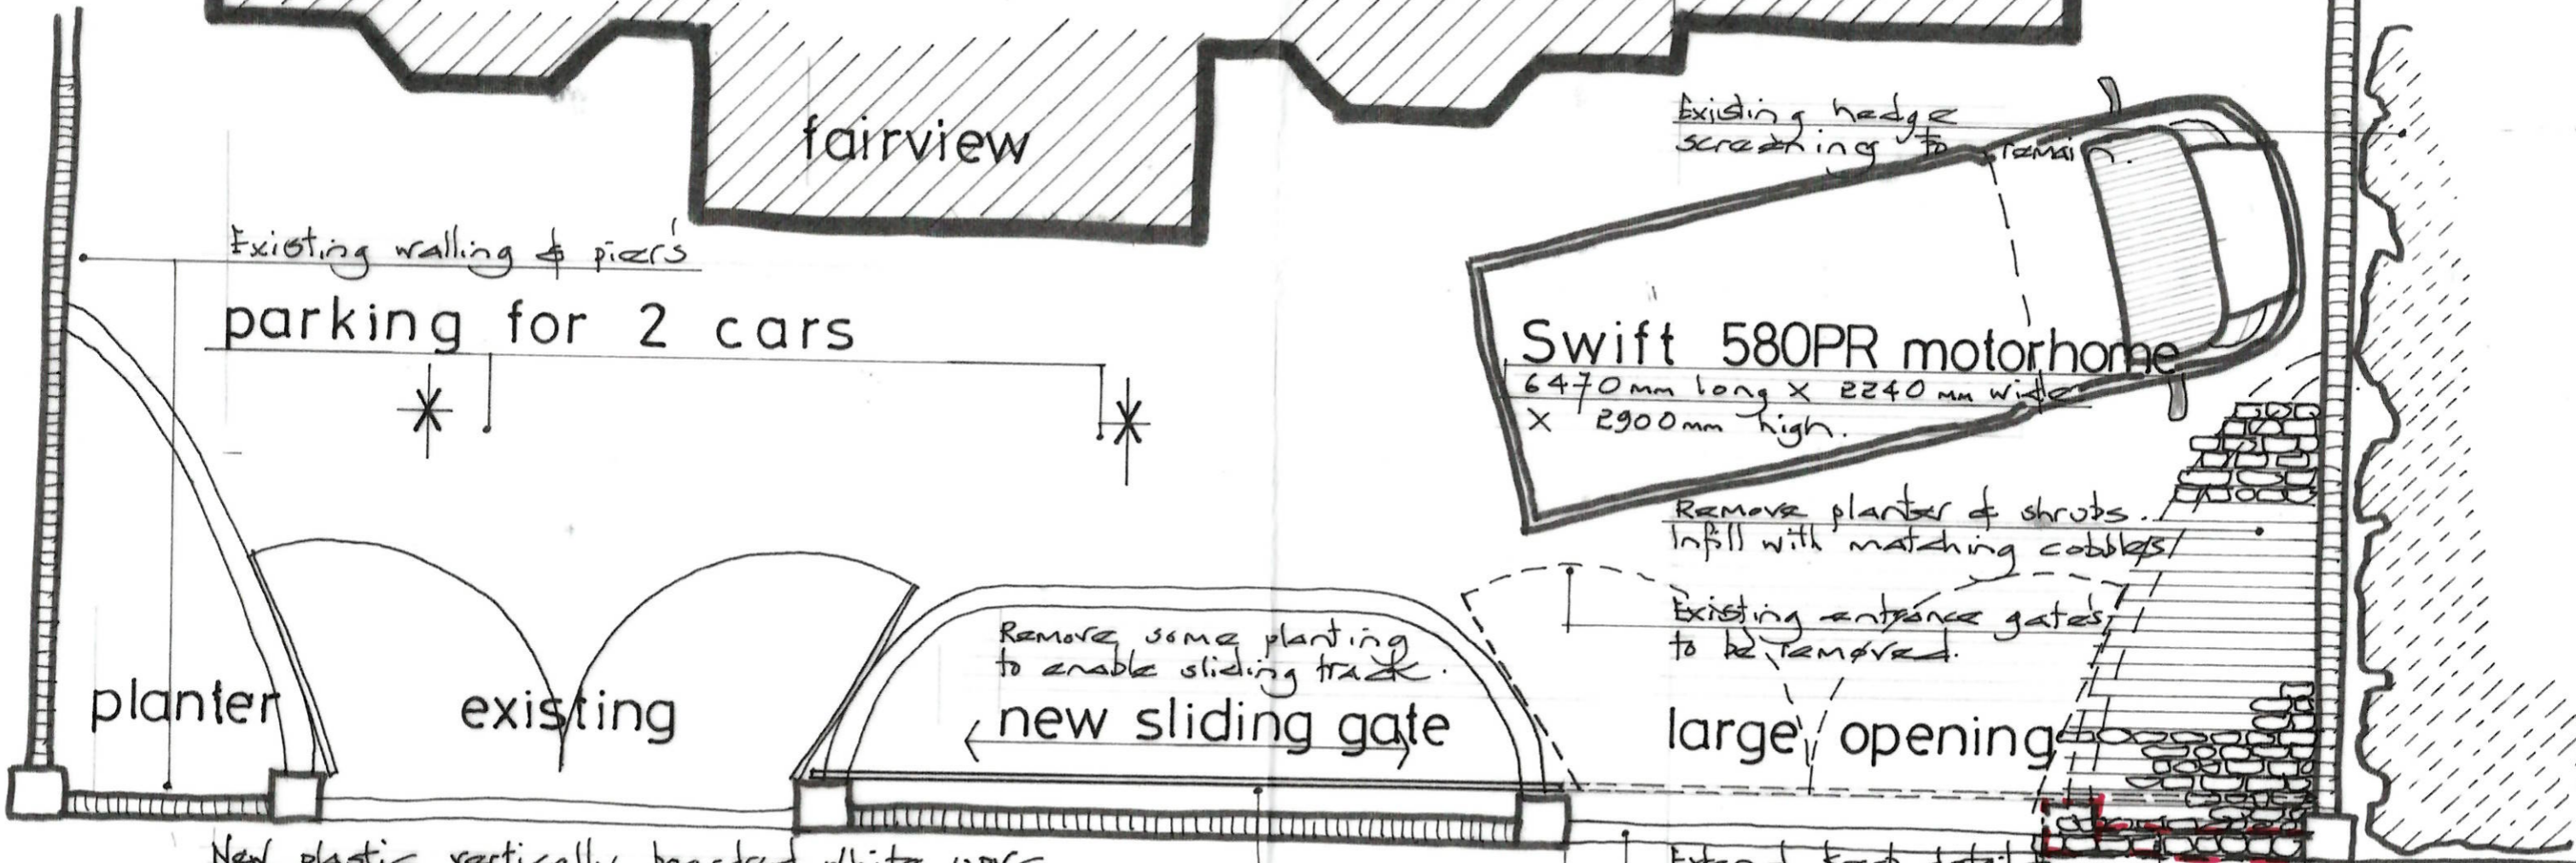

New plastic vertically boarded white UPVC sliding gate of matching design & height albeit with level top. Client to investigate supplier

le baugy

Larger opening required to enable access & egress from le Baugy

Block Layout (scale 1:50)

