



- NOTES:**
1. THIS DRAWING IS TO BE READ IN CONJUNCTION WITH ALL OTHER DRAWINGS AND SPECIFICATIONS
 2. DO NOT SCALE FROM THIS DRAWING
 3. UNO ALL DIMENSIONS & LEVELS SHOWN ARE IN MILLIMETRES
 4. BUS SHELTER TO BE INSTALLED IN STRICT ACCORDANCE WITH MANUFACTURER DETAILS AND SPECIFICATIONS

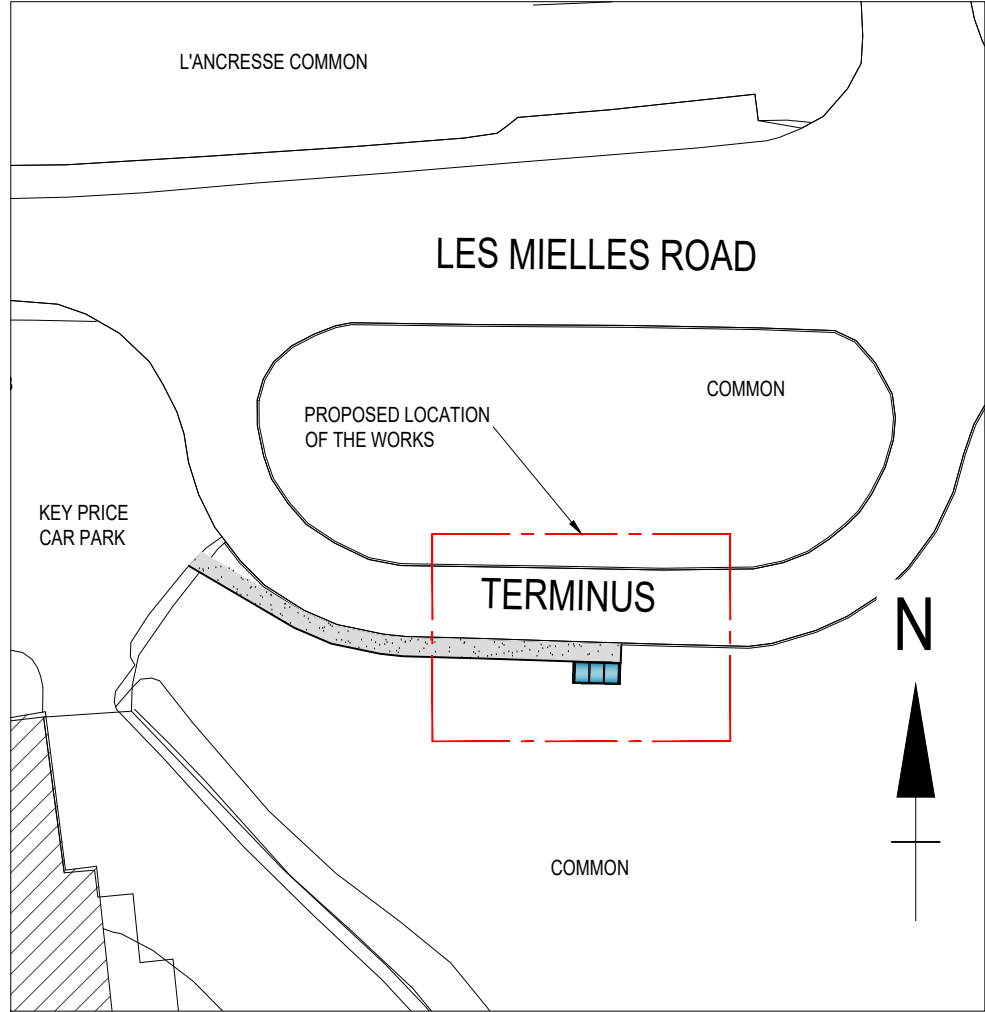

SITE LOCATION PLAN
SCALE 1:500

SIDE ELEVATION
SCALE 1:20

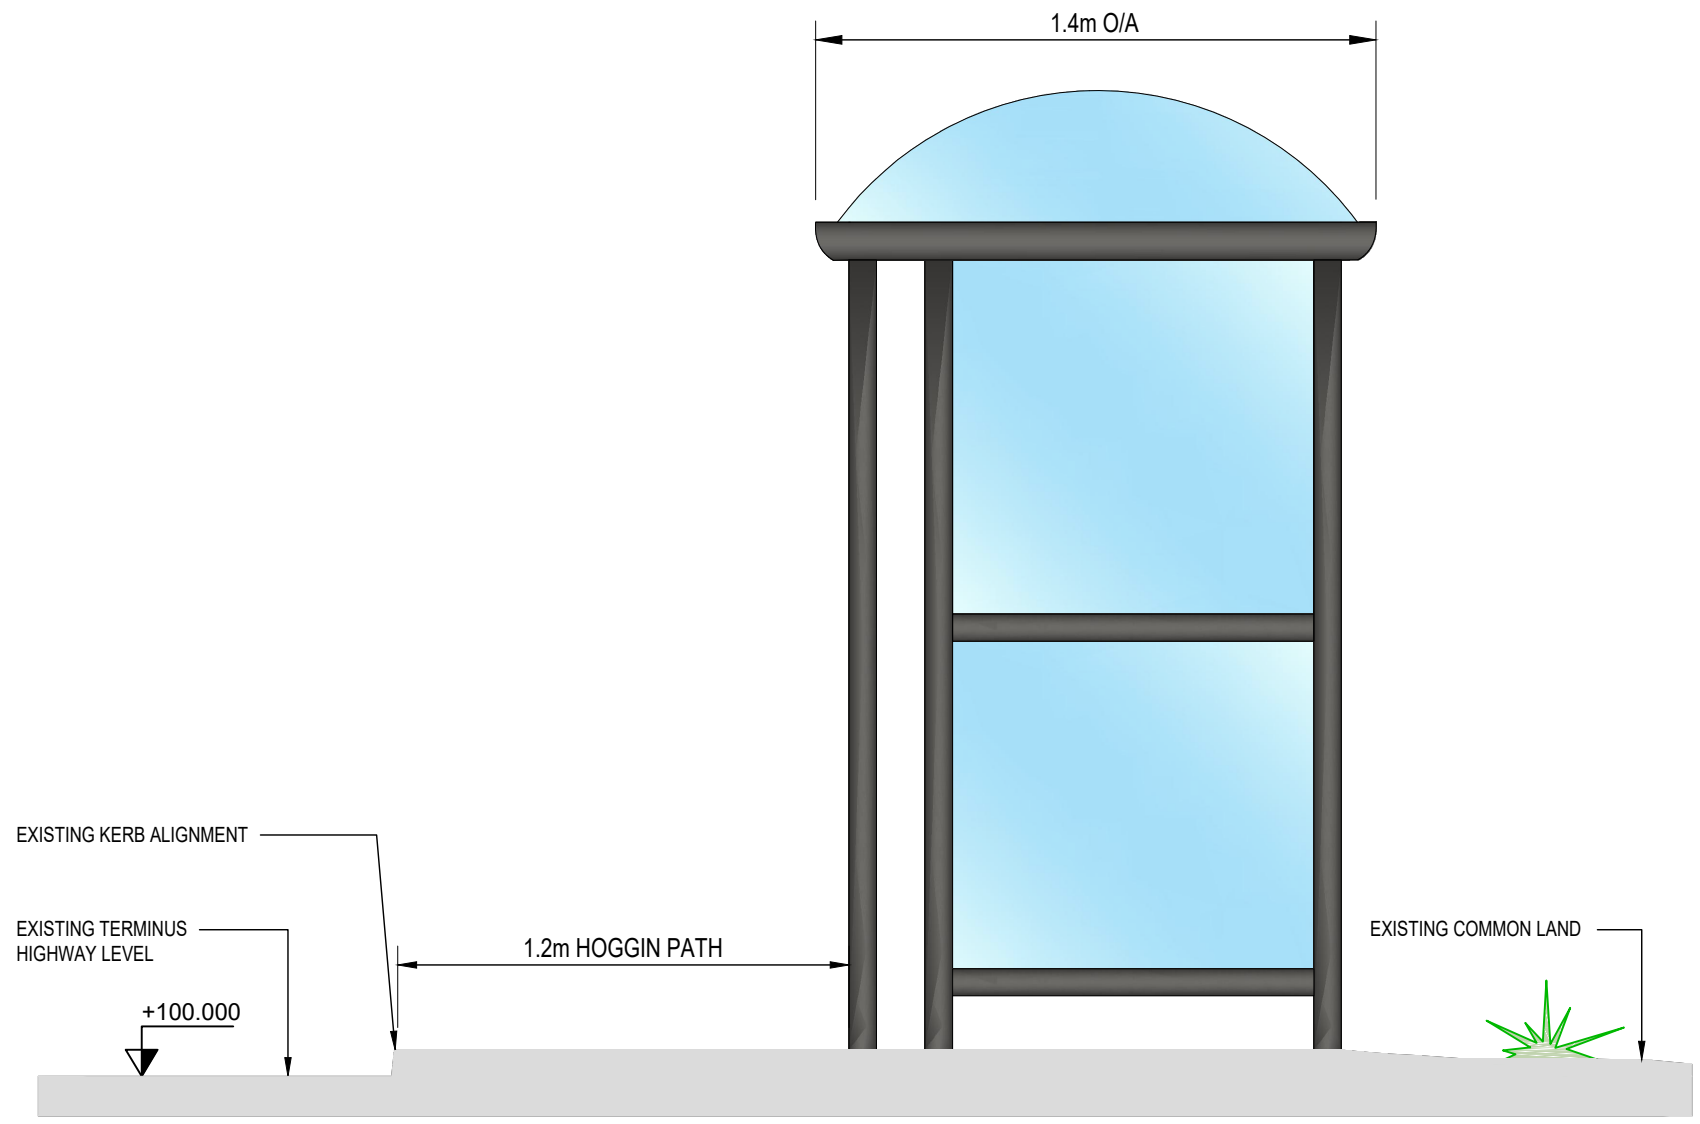

TITLE ALTERATIONS AT: LES MIELLES BUS TERMINUS	SCALE 1:20	DATE JAN 2021	DRAWING NUMBER TS83/04
		DRAWN: D. FUSELLIER	