




STACKHOUSE DESIGN LTD
ARCHITECTS

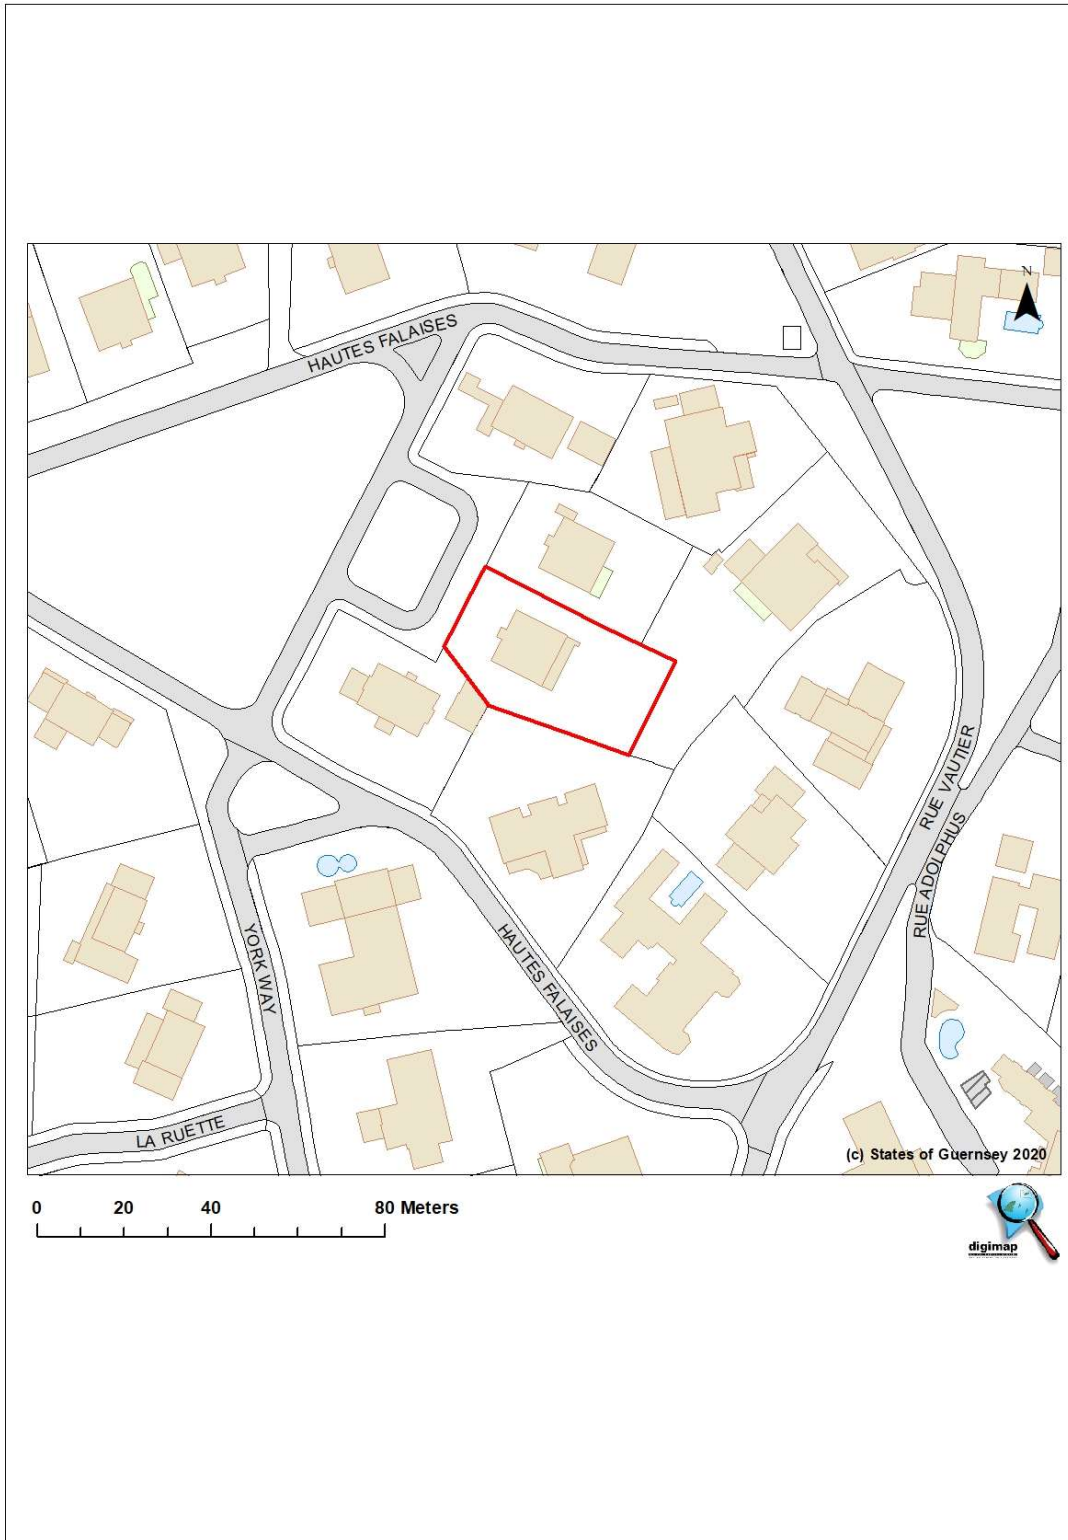

20-04-01 LOCATION PLAN @ 1:1250

PROPOSED ALTERATIONS AND EXTENSION TO ROOF-SPACE
MOREAU HOUSE, 80 THE CITADEL, FORT GEORGE, ST PETER PORT, GY1 2SX

Stackhouse Design Ltd, Barbican House, 36 New Street, Barbican, Plymouth, Devon, PL1 2NA
Telephone: 01752-426400 or 07731-644773 e-mail: peter@stackhousedesign.co.uk