
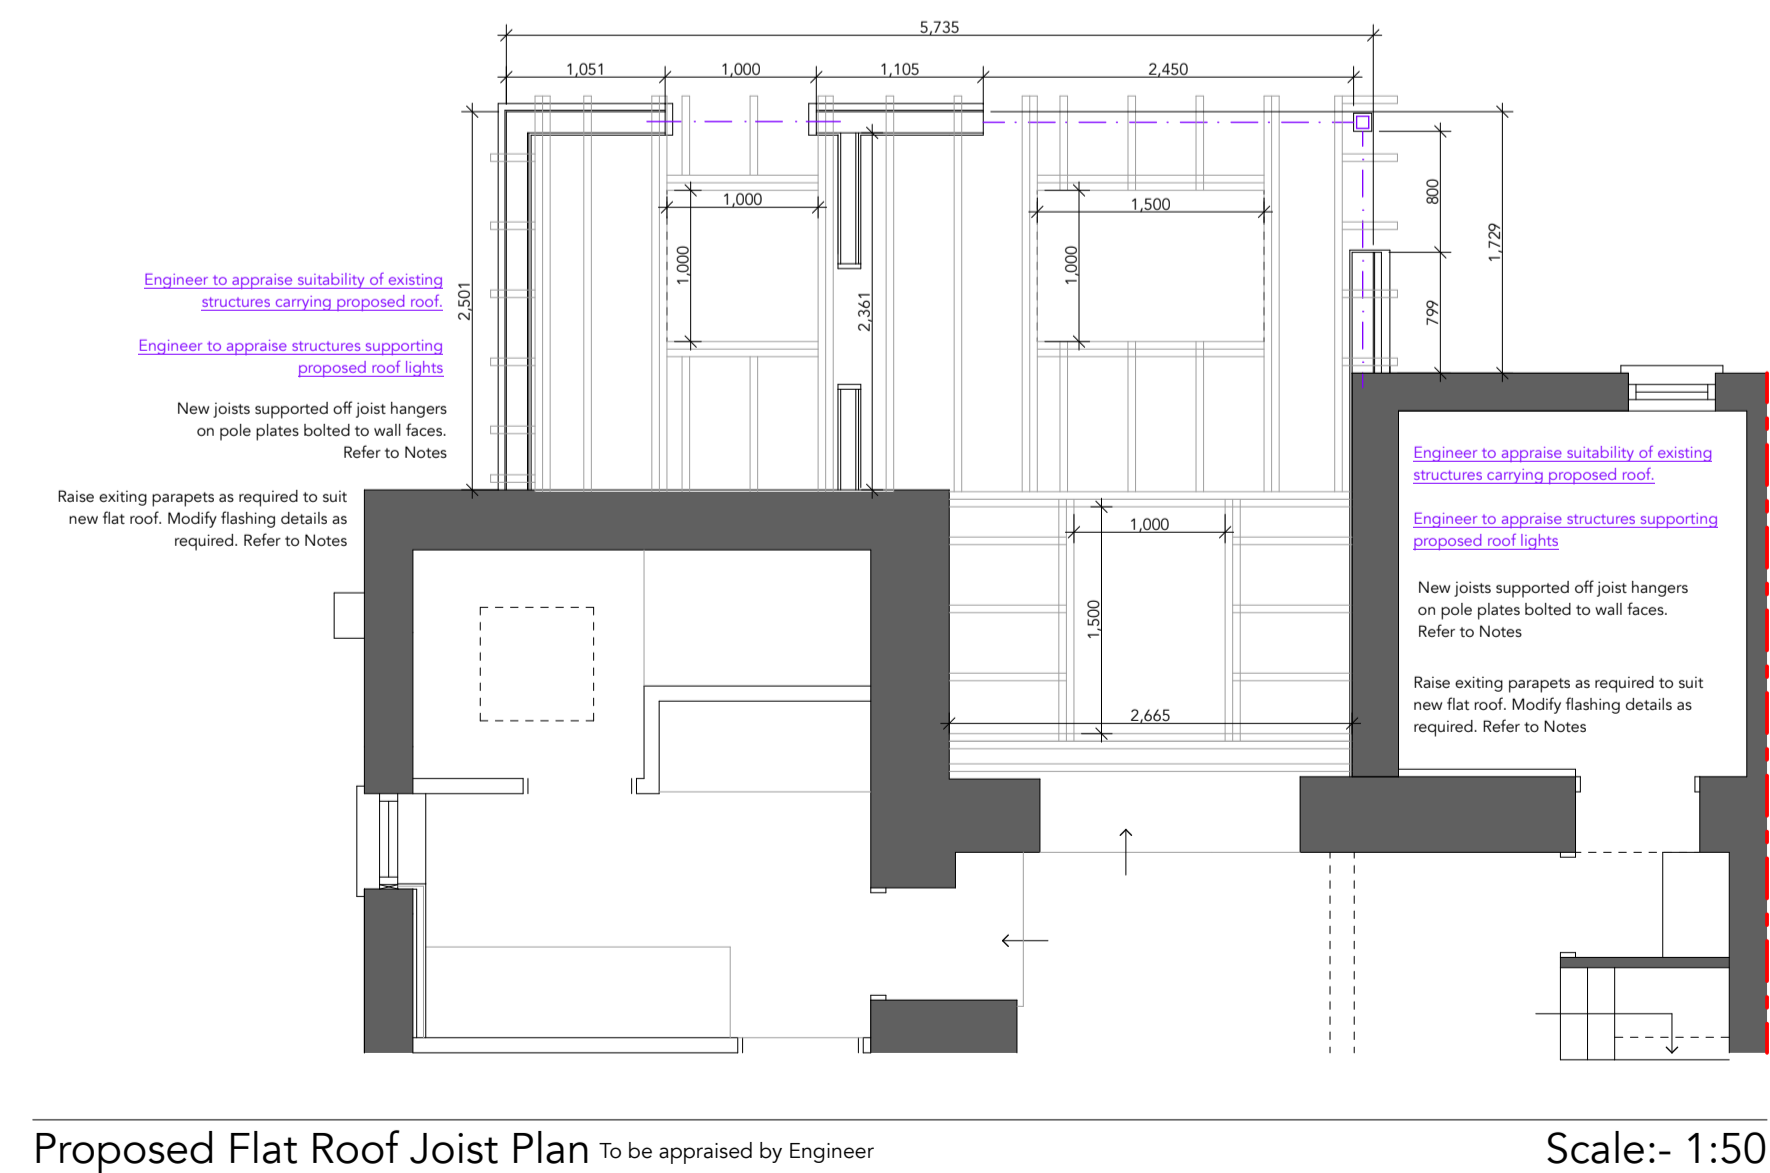
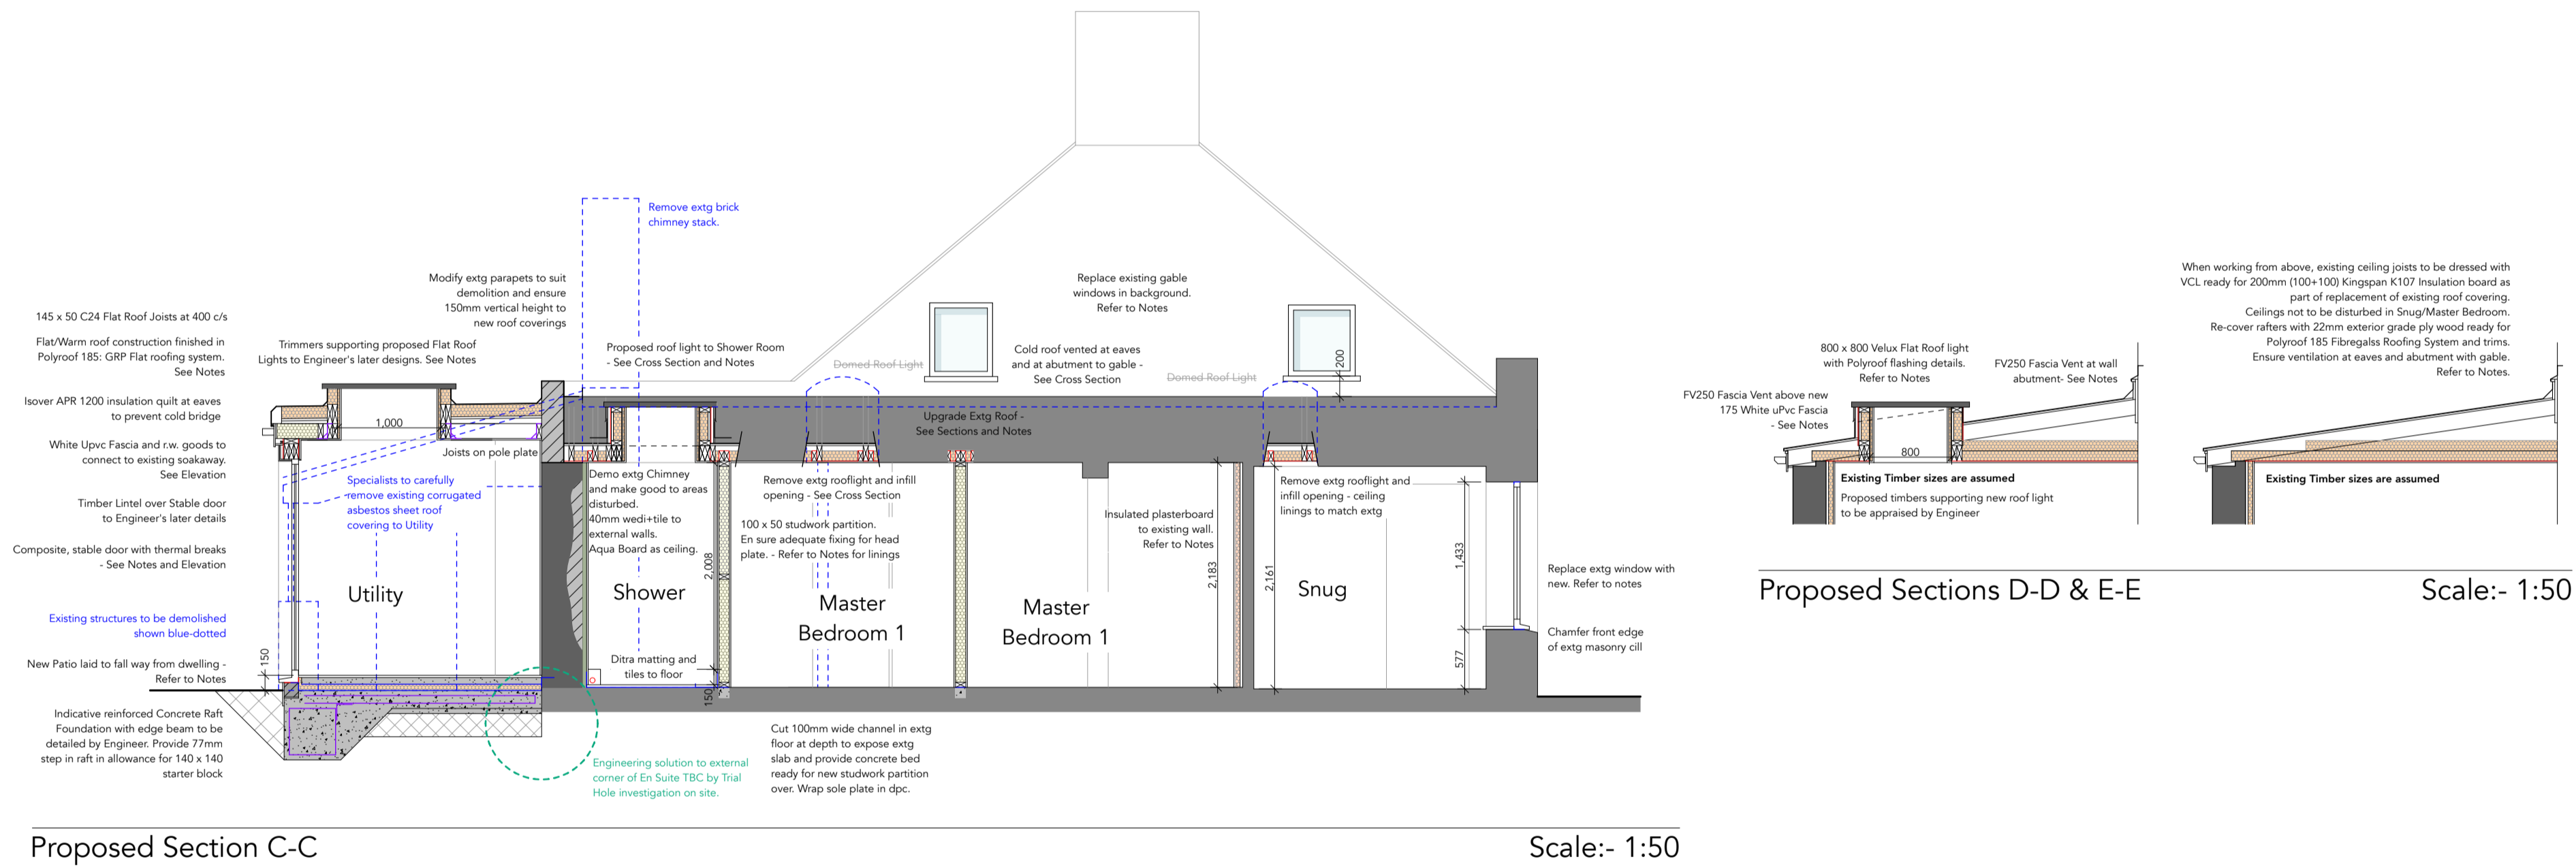


Copyright:
This drawing is the copyright of JGArchitecture Limited and may not be reproduced without the company's permission in writing.
Note:
It is the contractor's responsibility to check all dimensions and levels on site. The contractor should not scale off the drawings under any circumstance.

Revisions

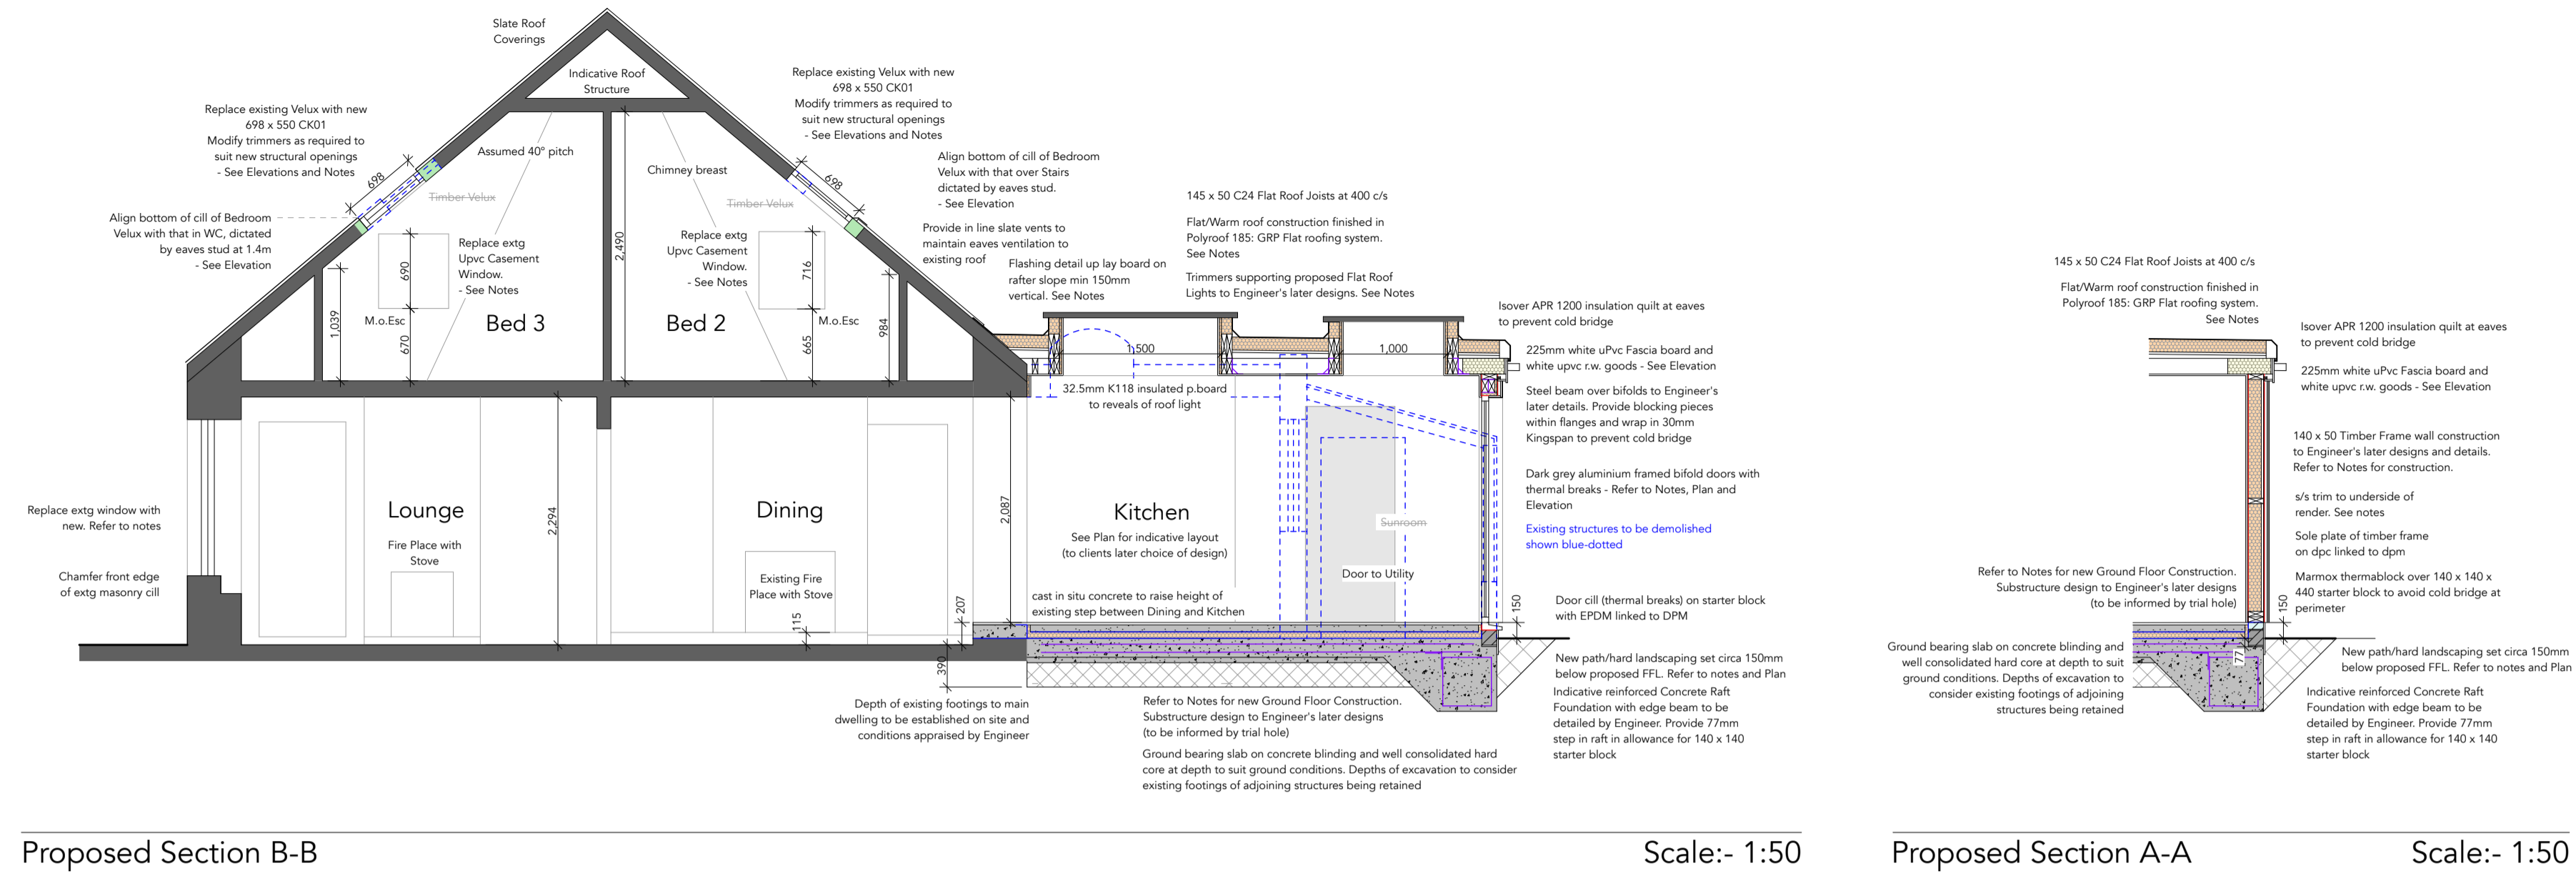

JG ARCHITECTURE LTD
Unit 1 - Cobo Business Centre,
Clos de Salle,
Route de Carteret
Castel
Guernsey
GY5 7YX
T 01481 245767
E info@jga.gg
URL www.jga.gg

Project Proposed Extension and Alterations at: Ivy Cottage La Croute Becrel Vale GY3 5HY	
Client Mr & Mrs D Nicolle	
Drawing title Proposed Sections A-A, B-B, C-C, D-D & E-E; Proposed Flat Roof Joist Layout Plan	
Date 04 February 2021	Drawn MP
Scale As noted at A1	Checked JG
Project no. 2052	Drawing no. 02.02