




SITE PLAN

1 : 500

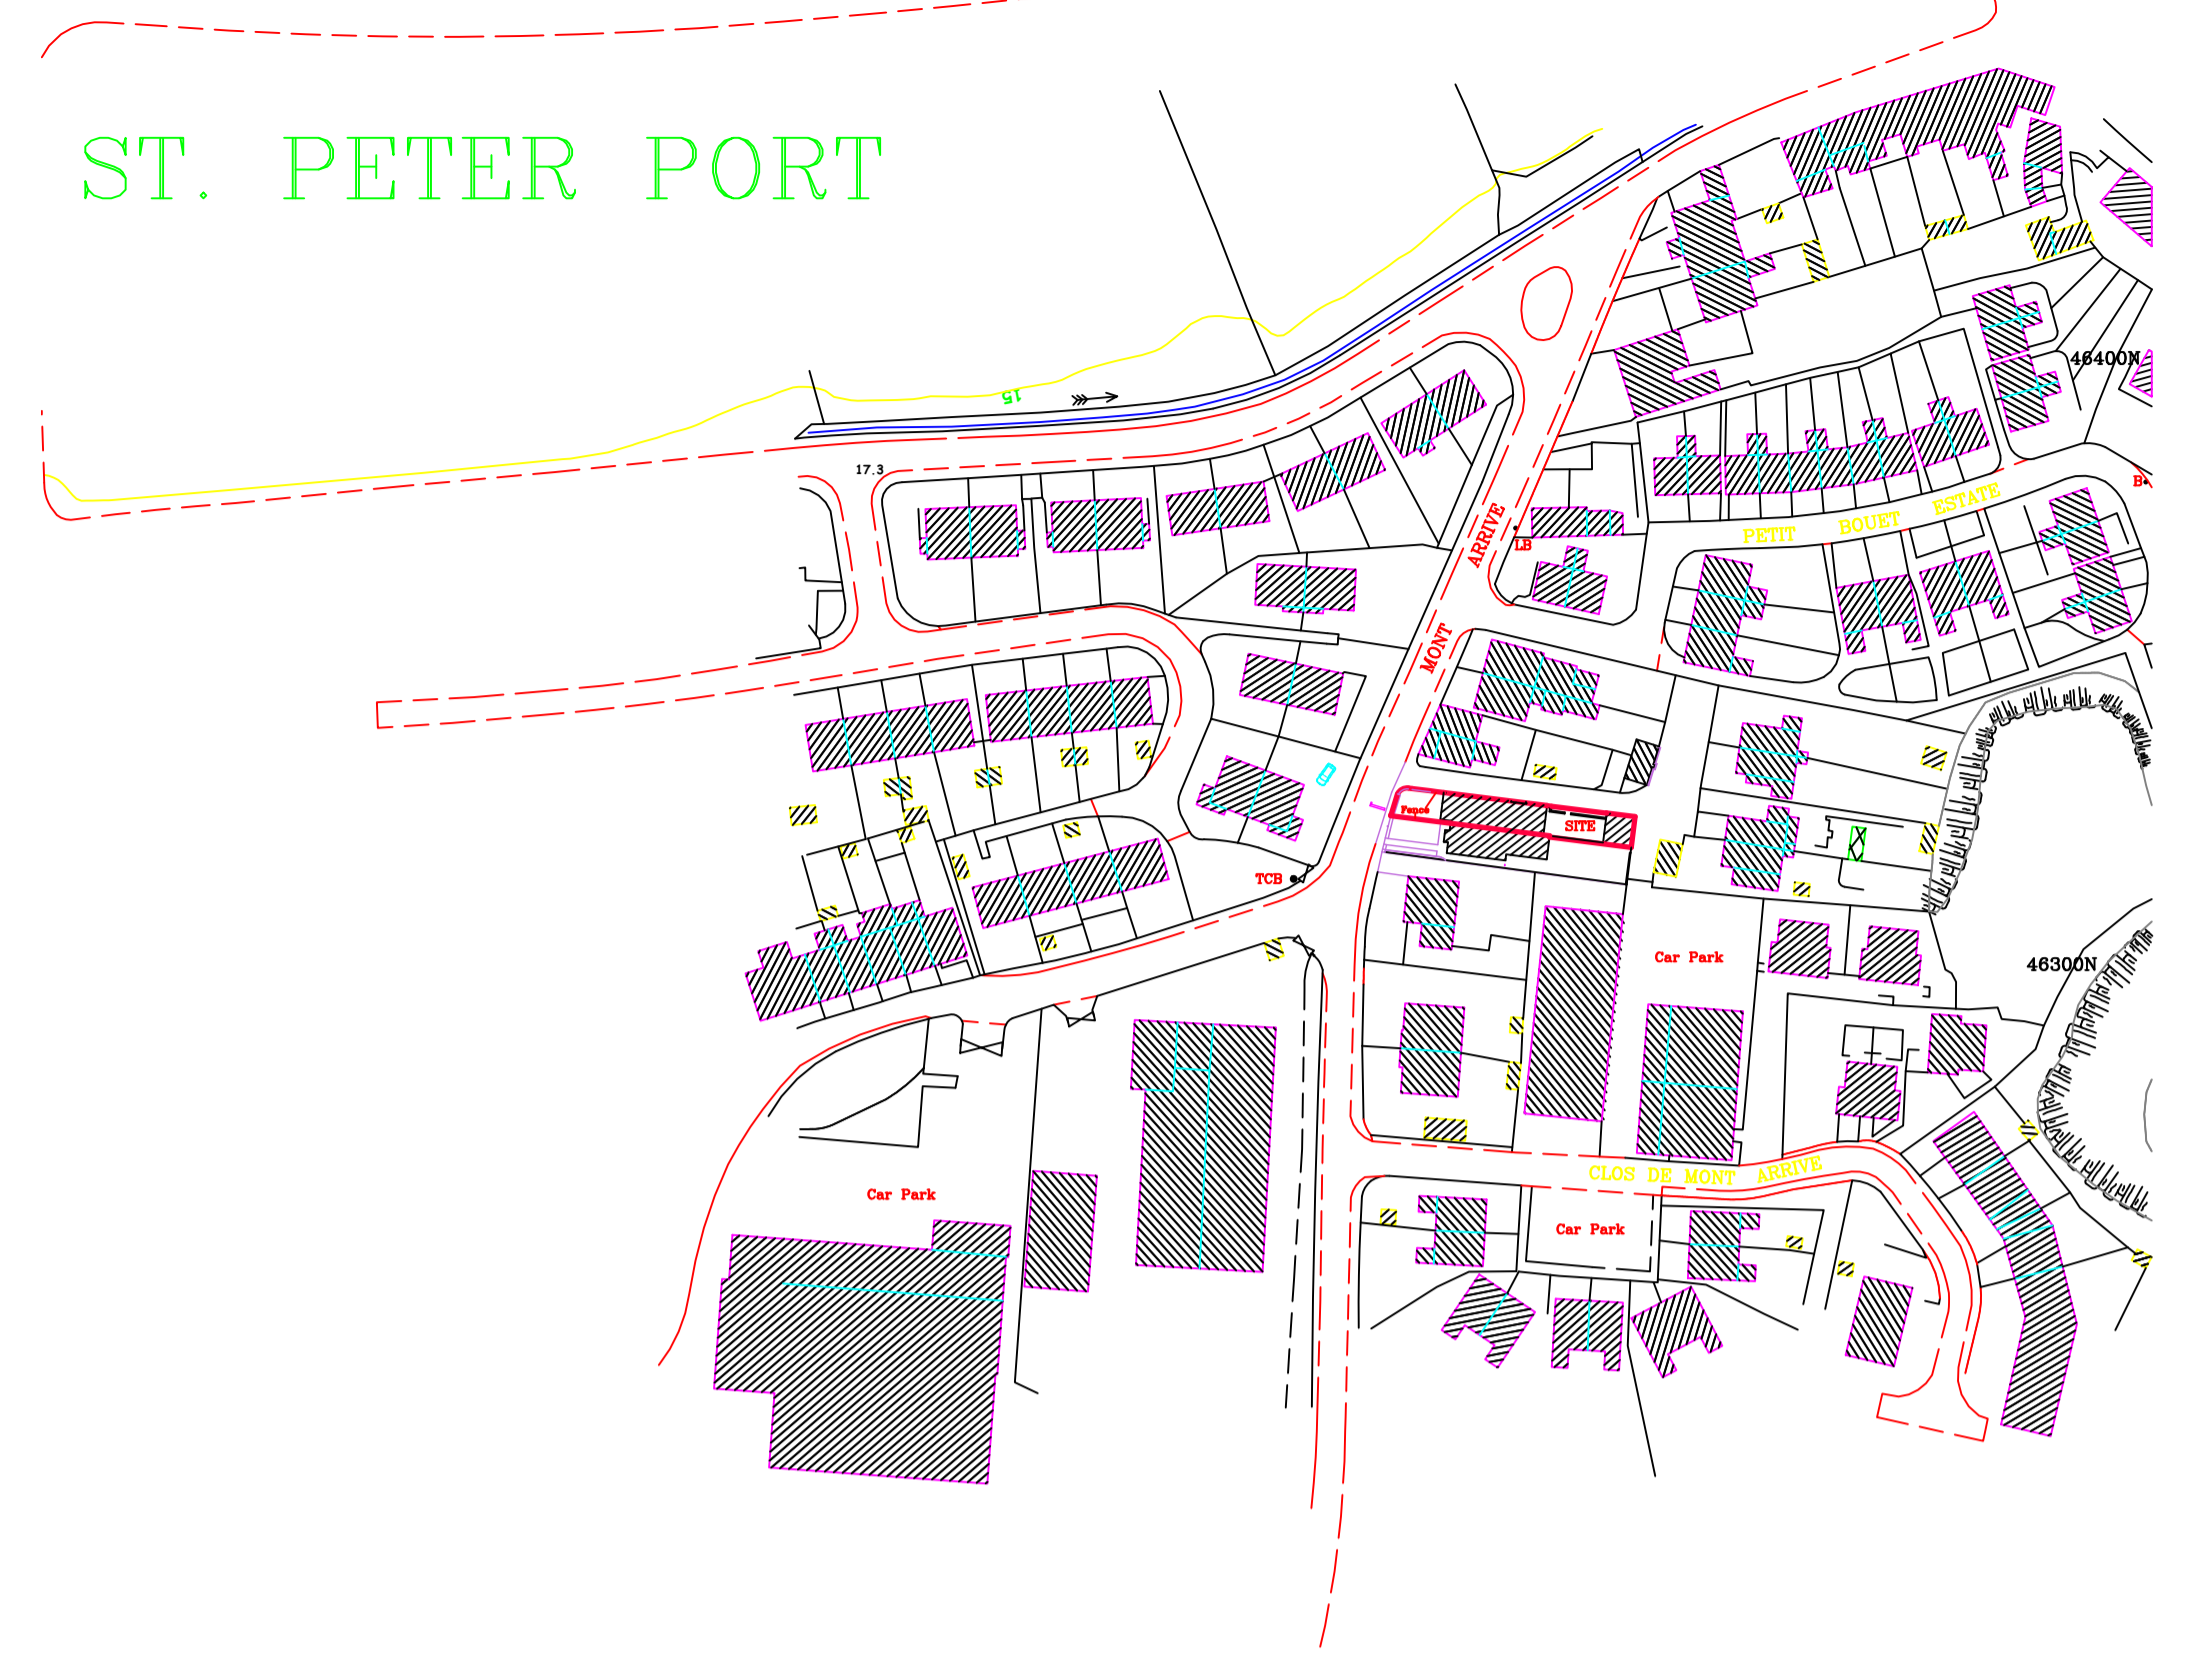

LOCATION PLAN

1 : 1250

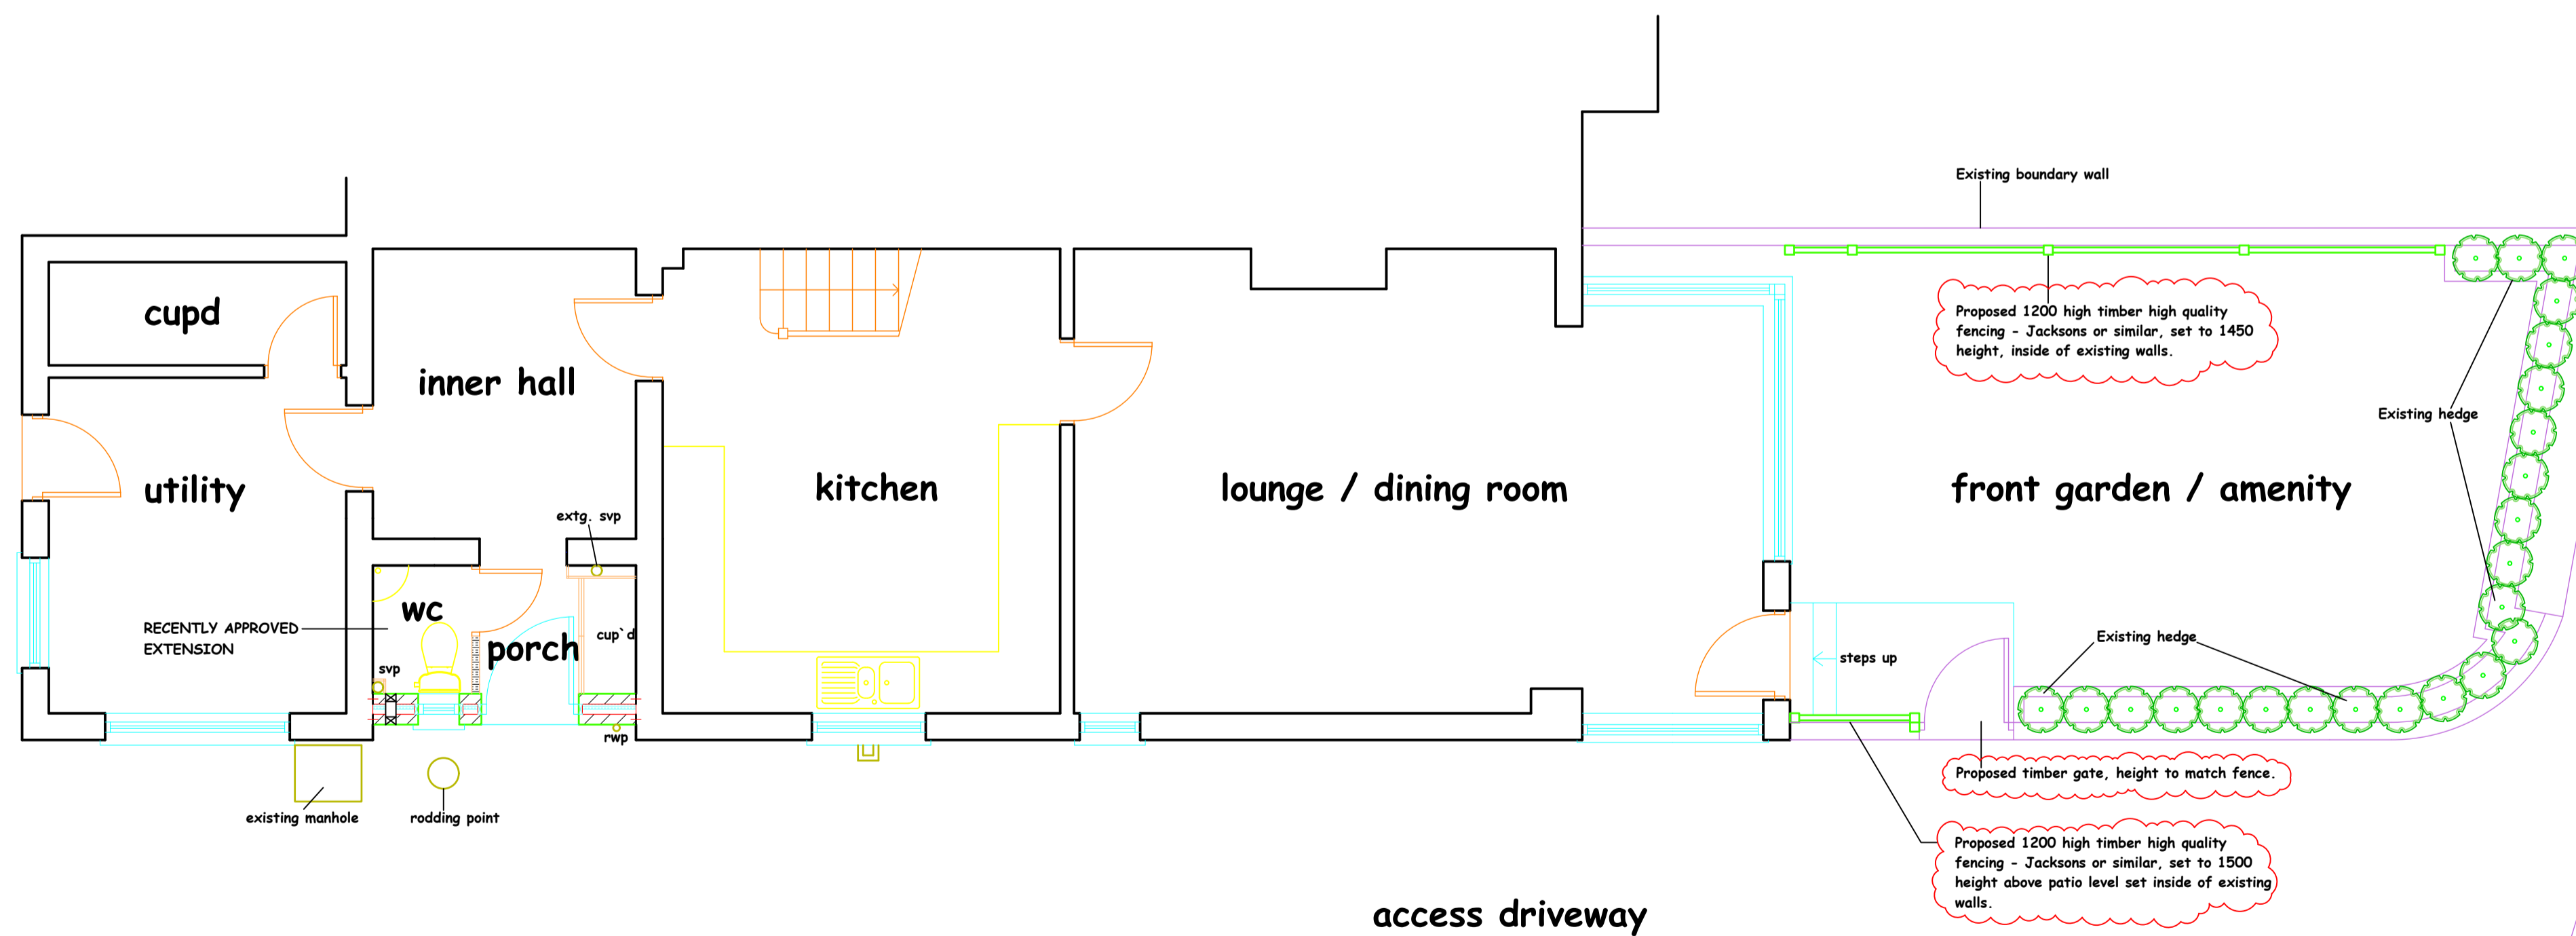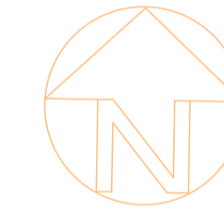

GROUND FLOOR PLAN

1 : 50

REVISIONS
A) Fence heights amended to 'as built' as requested by Planning Officer.

**REVISED
SCHEME DRAWING**

PROPOSED FENCING TO FRONT OF "STAMFORD BRIDGE", MONT ARRIVE, ST. PETER PORT FOR :- MR. & MRS. J. VAUDIN.

J.V. / F."A"