







SITE LOCATION PLAN
Scale: 1:1250

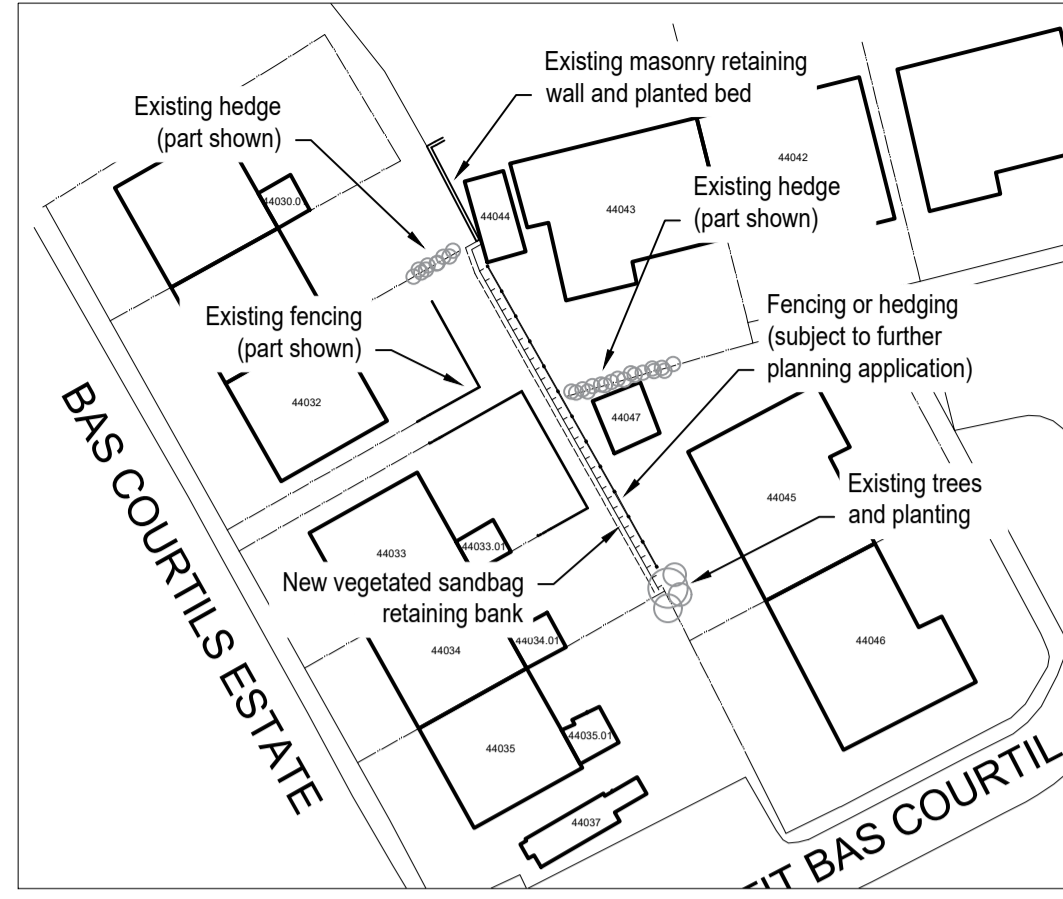


BLOCK LOCATION PLAN
Scale: 1:500

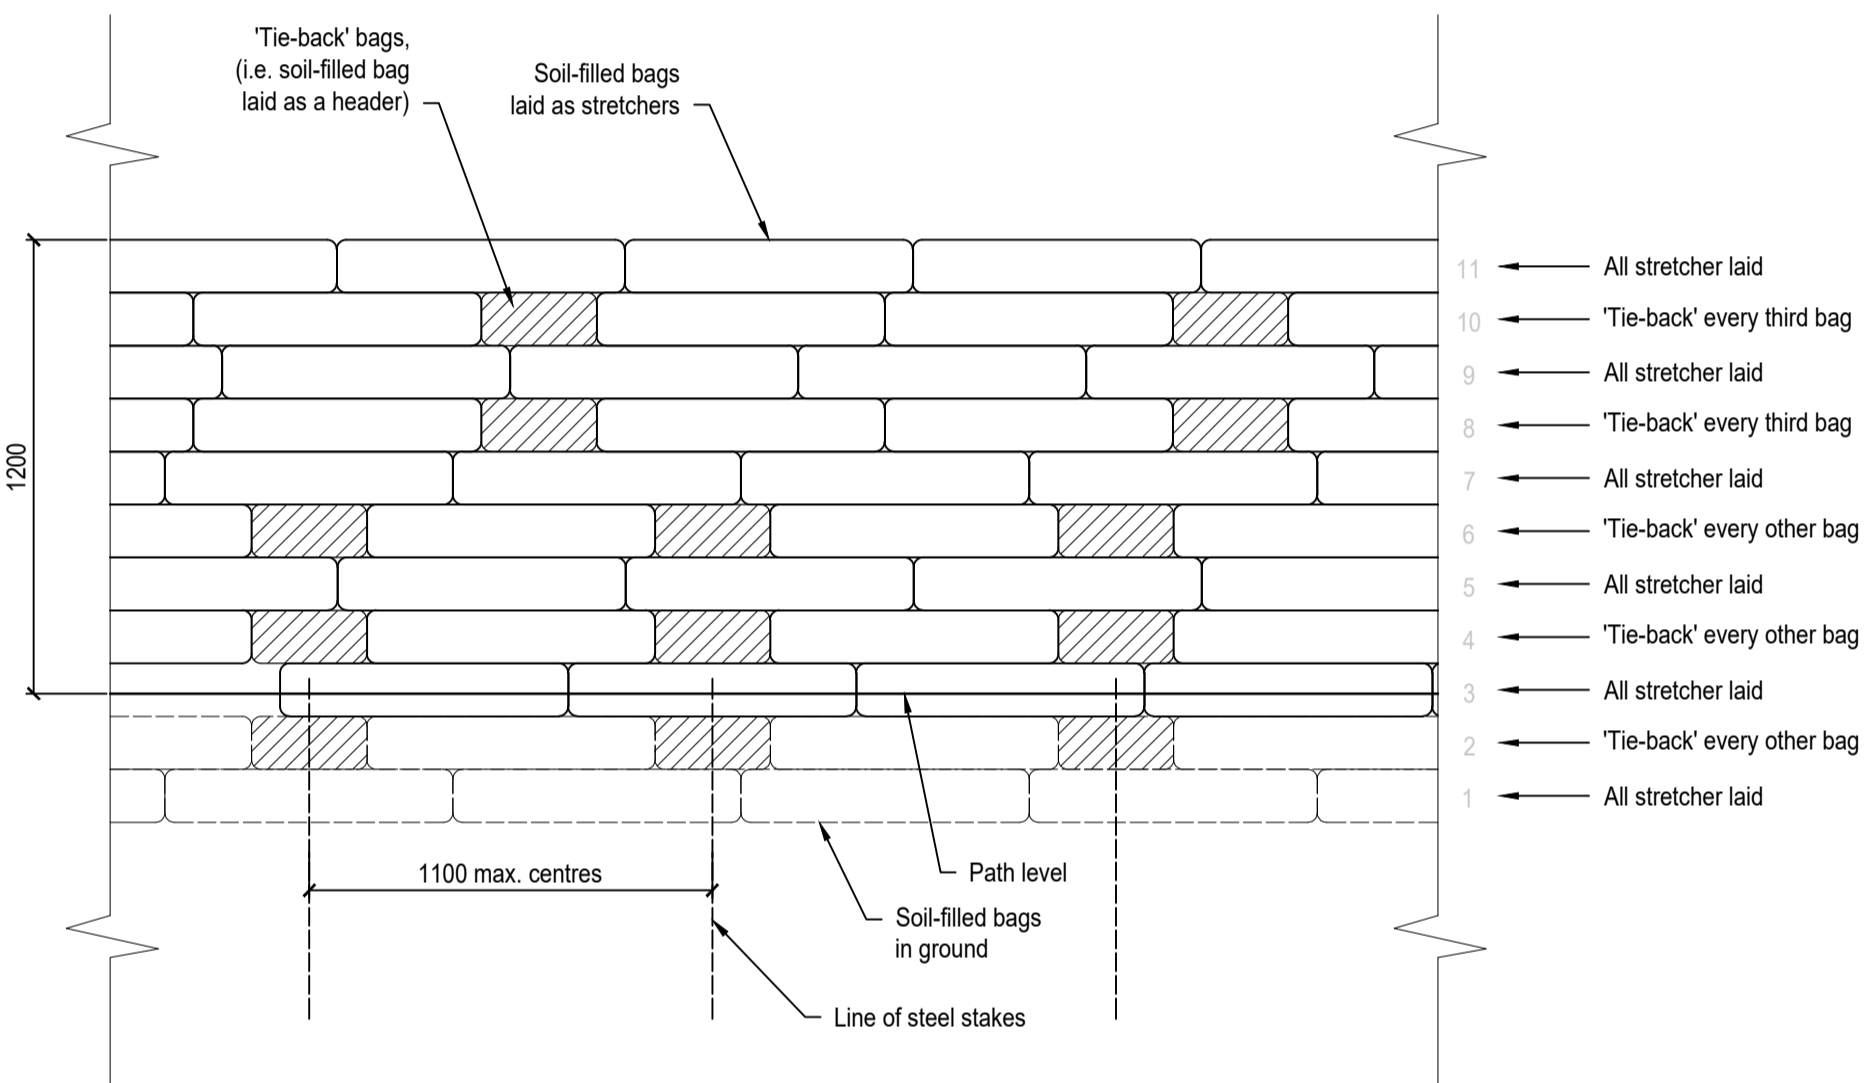


ELEVATION ON WALL
Scale: 1:20

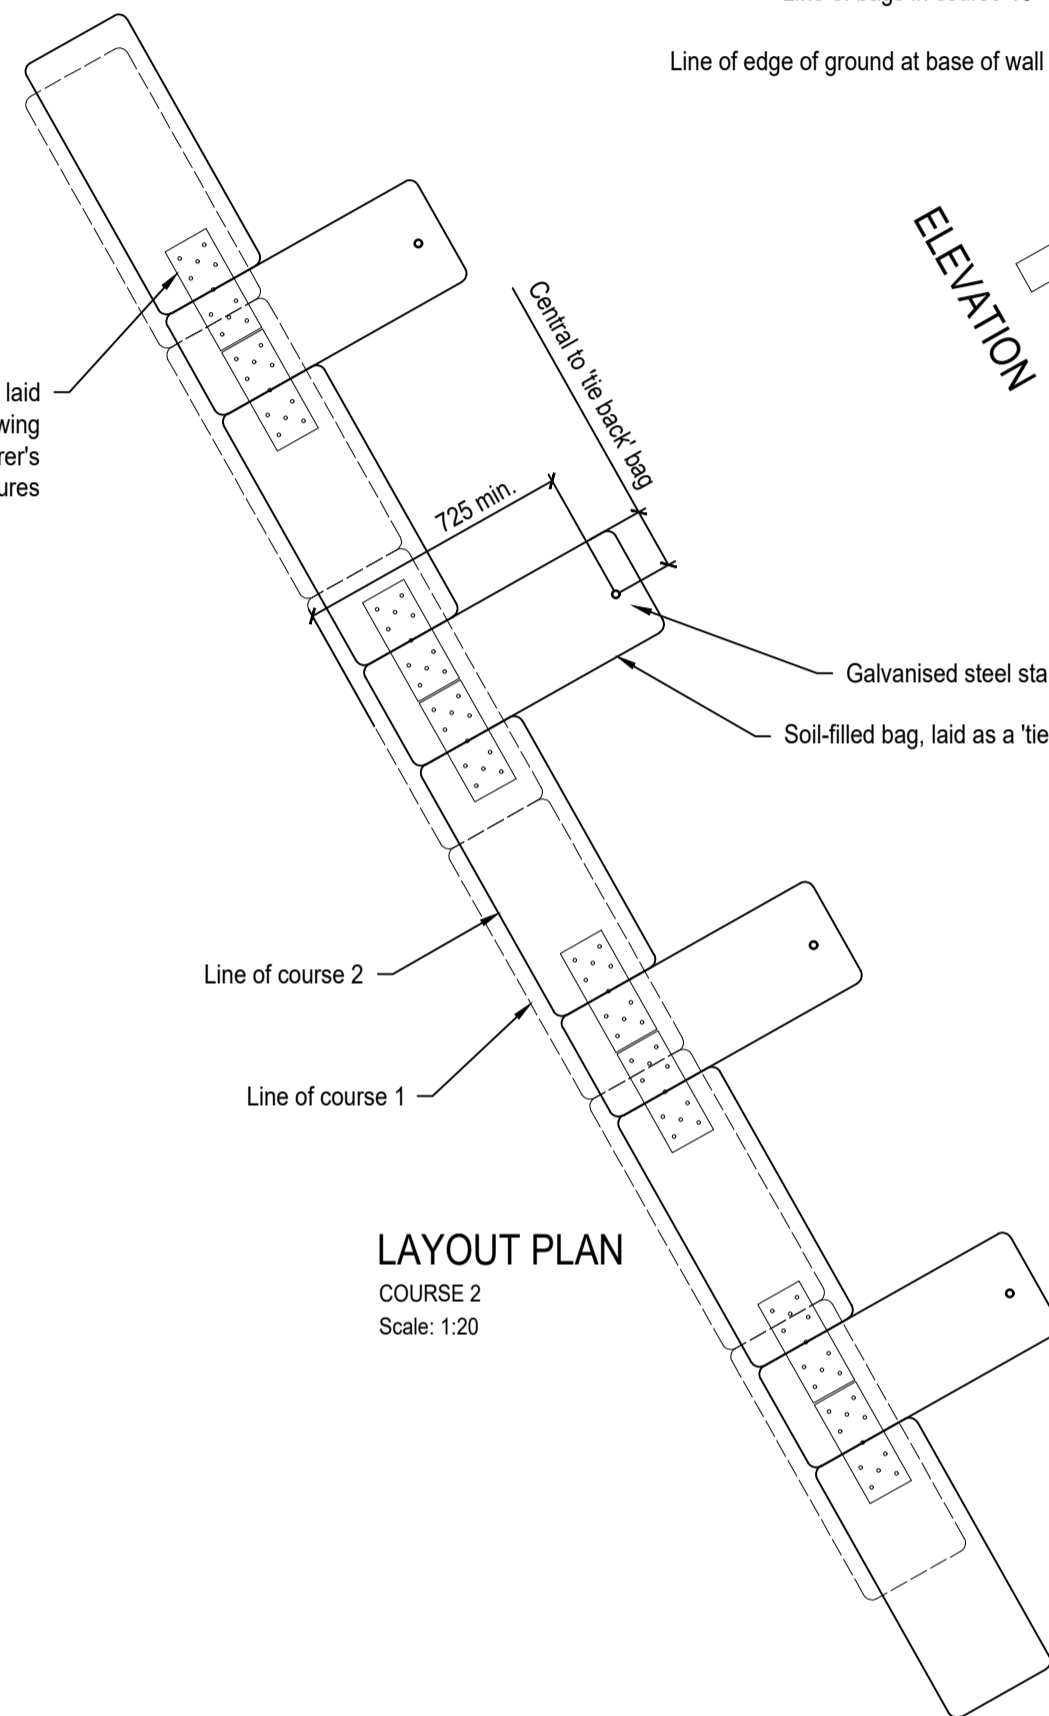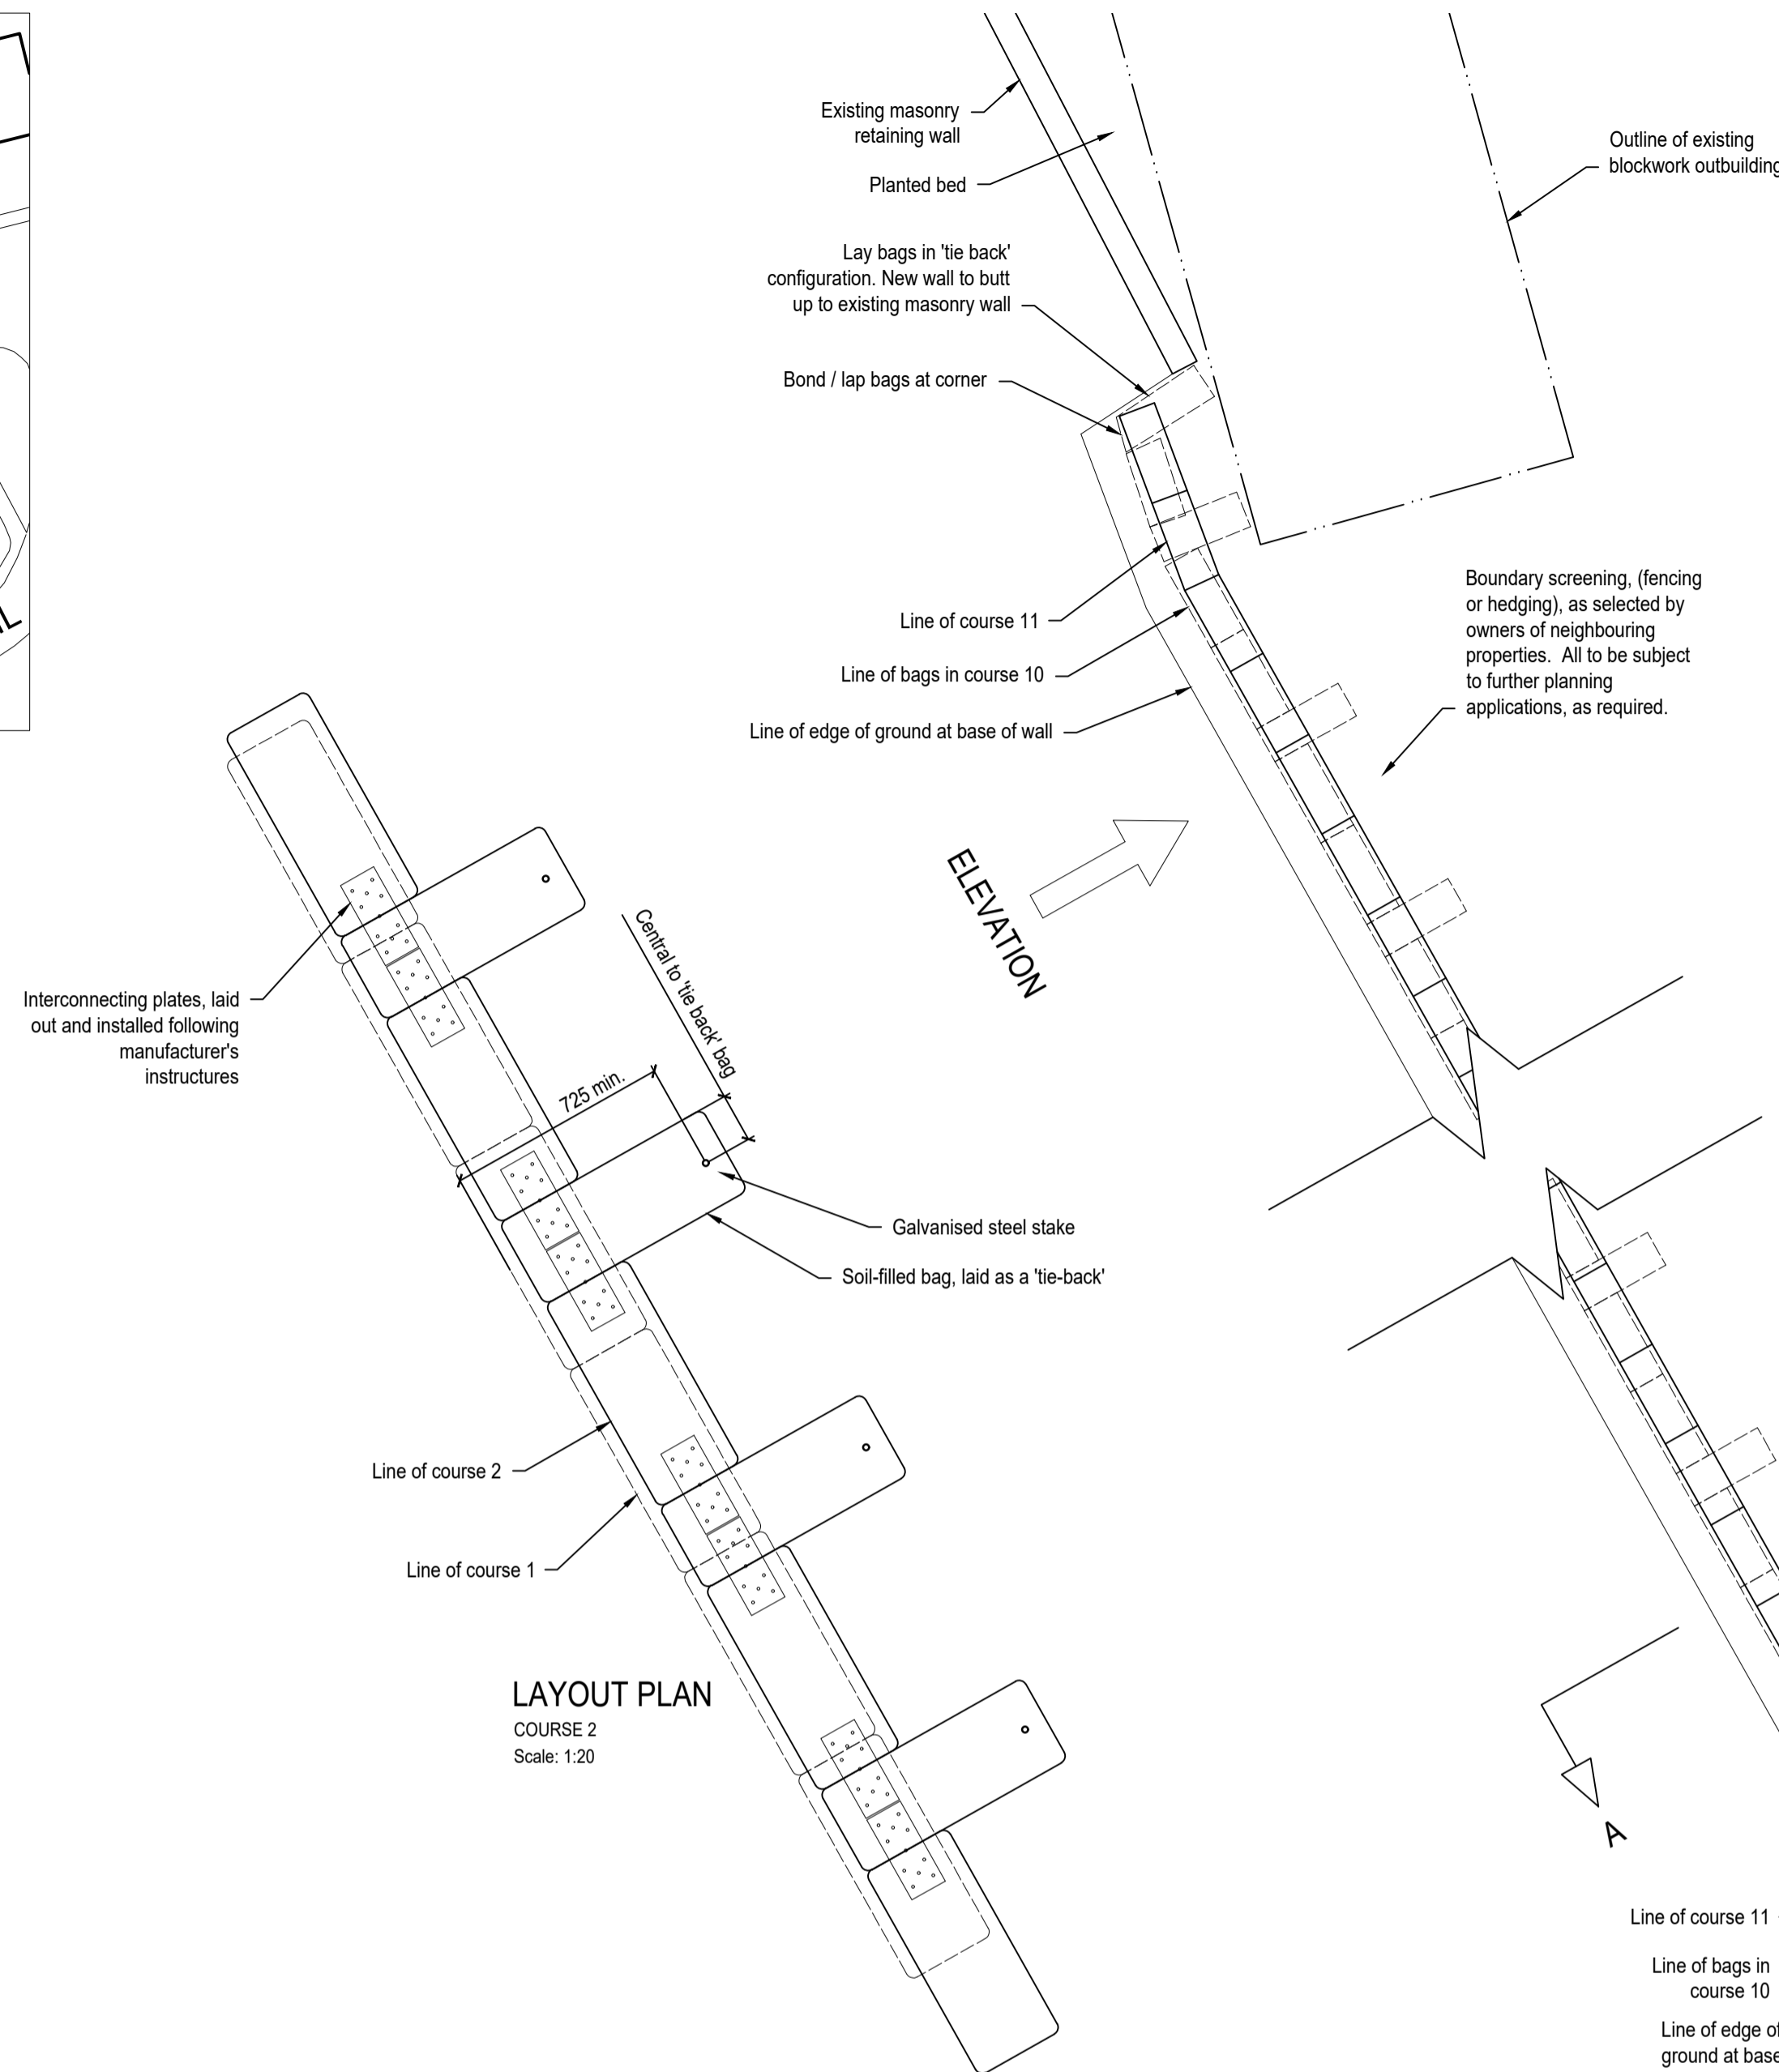


LAYOUT PLAN
COURSE 2
Scale: 1:20

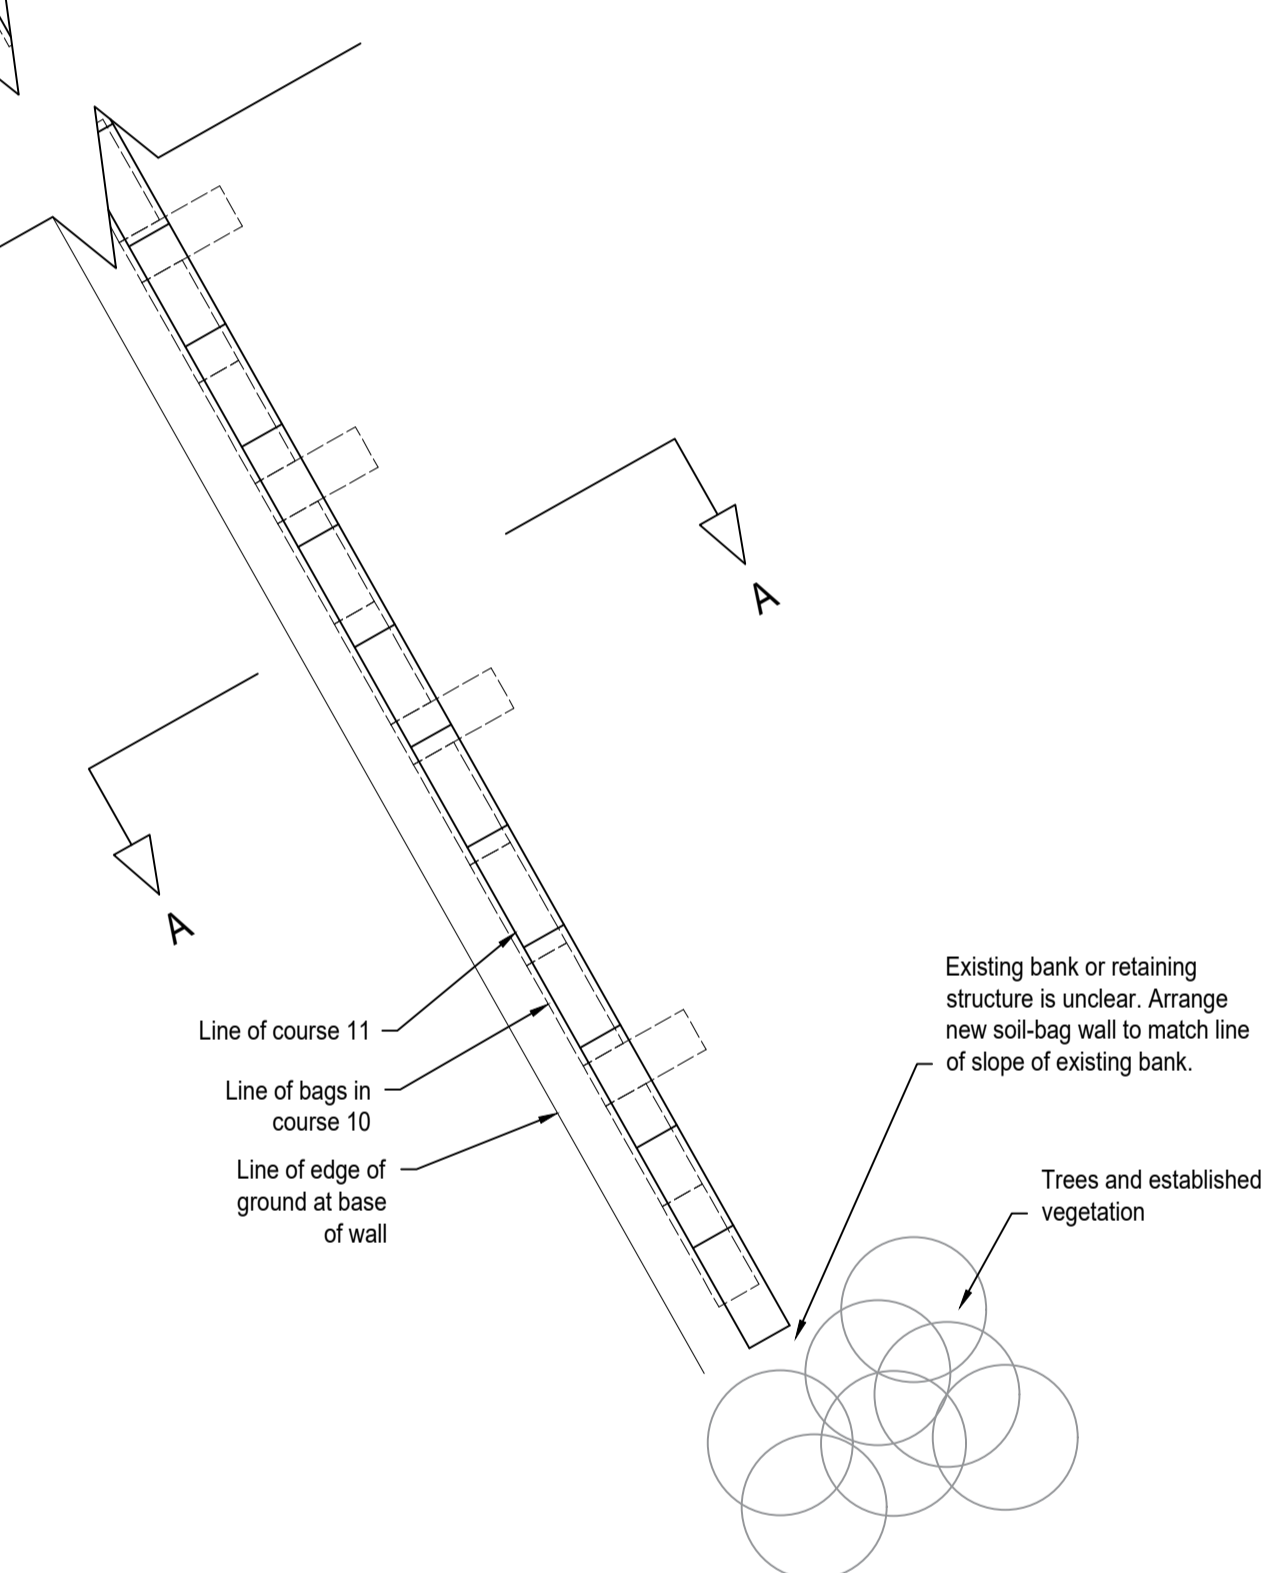


WALL PLAN
Scale: 1:50

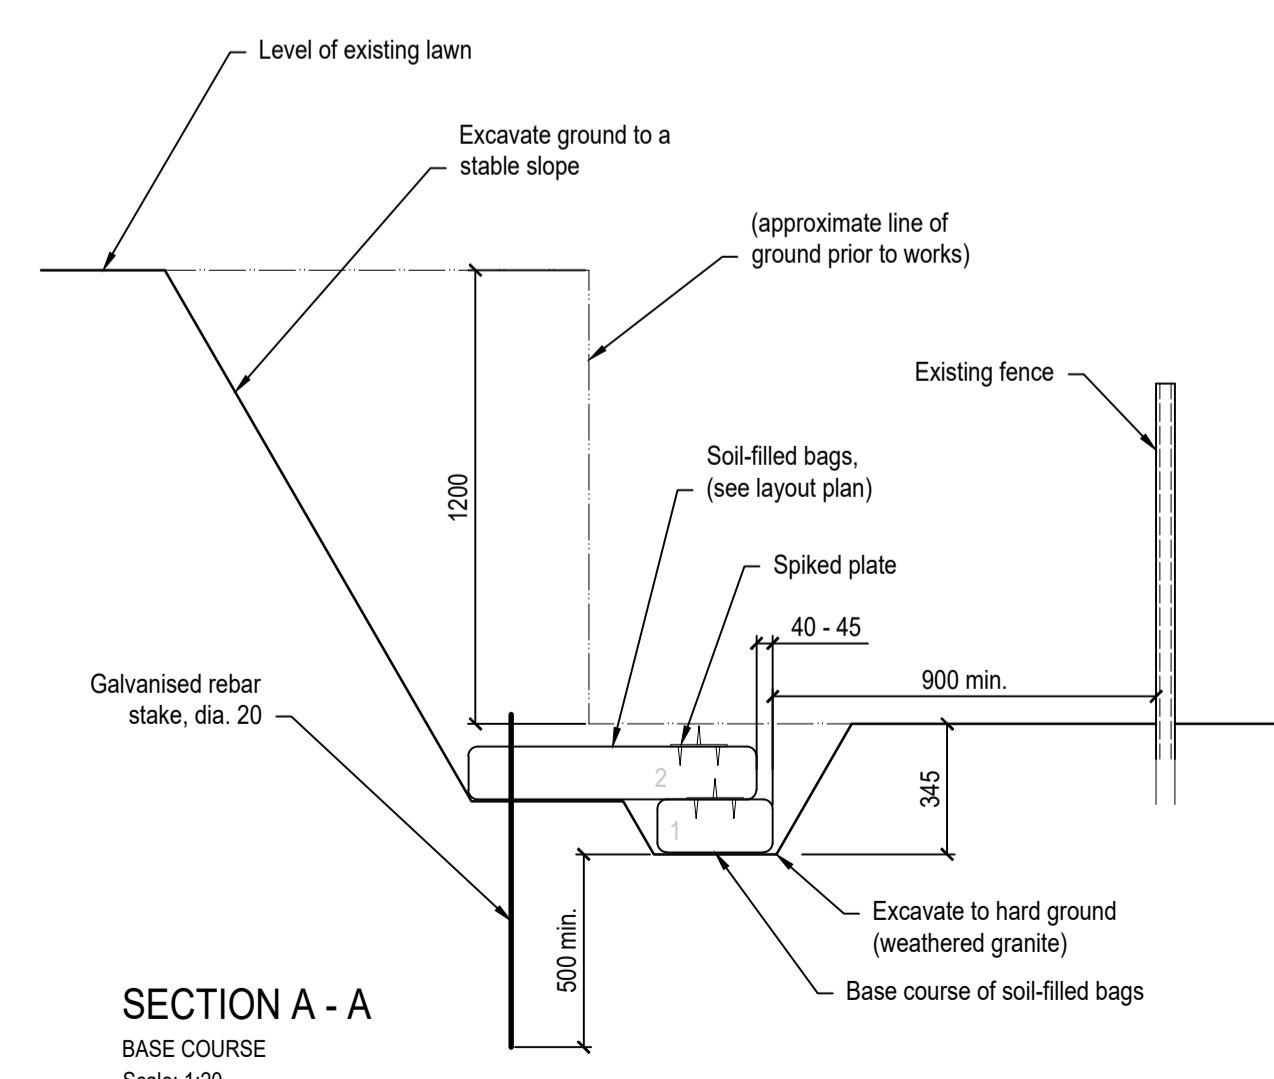


SECTION A - A
BASE COURSE
Scale: 1:20

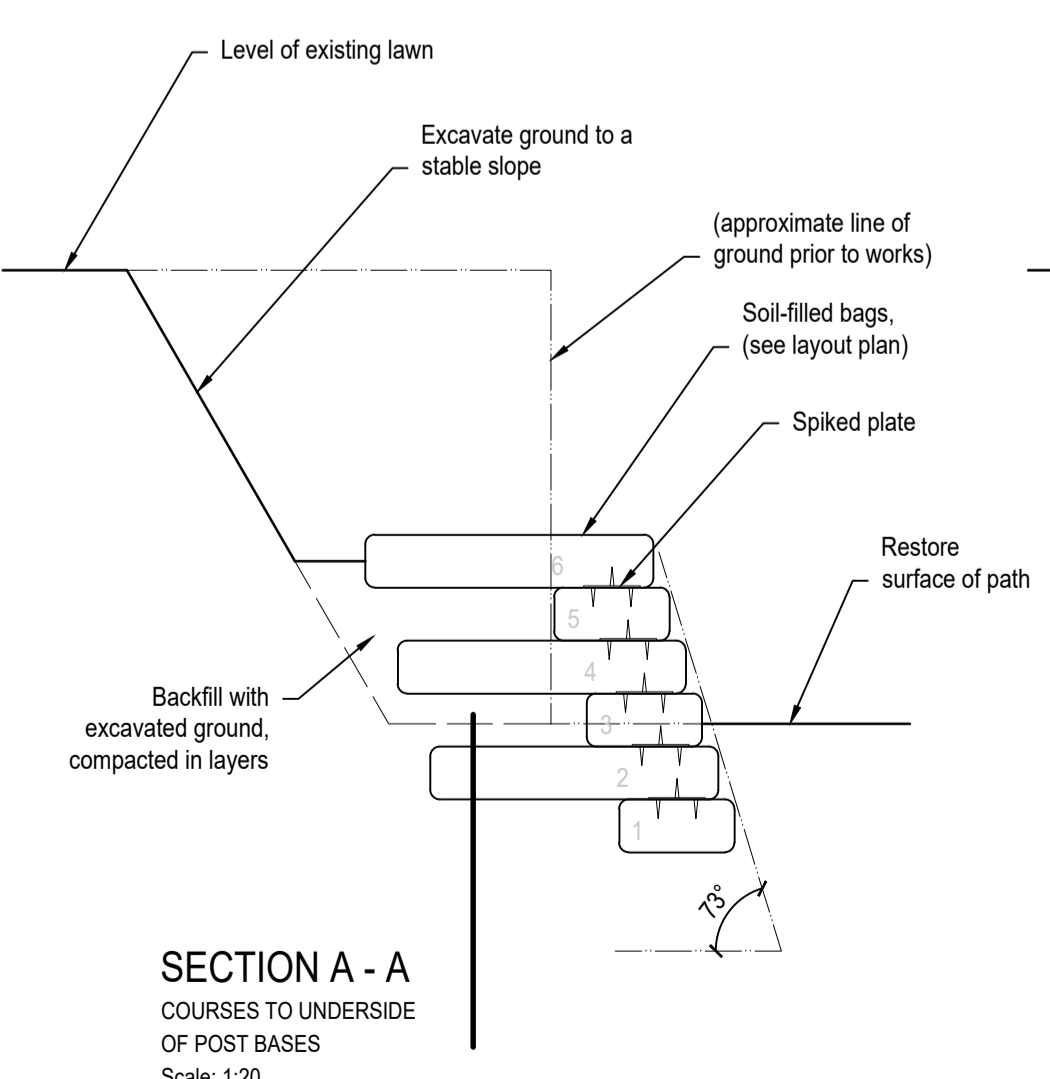

SECTION A - A
COURSES TO UNDERSIDE
OF POST BASES
Scale: 1:20

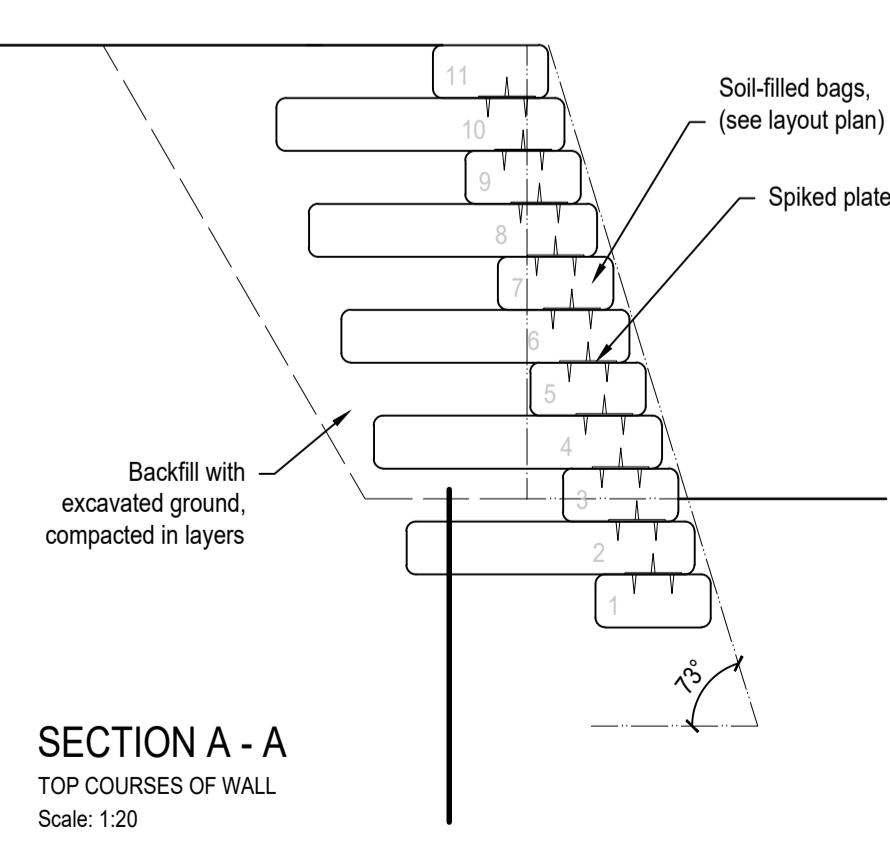

SECTION A - A
TOP COURSES OF WALL
Scale: 1:20

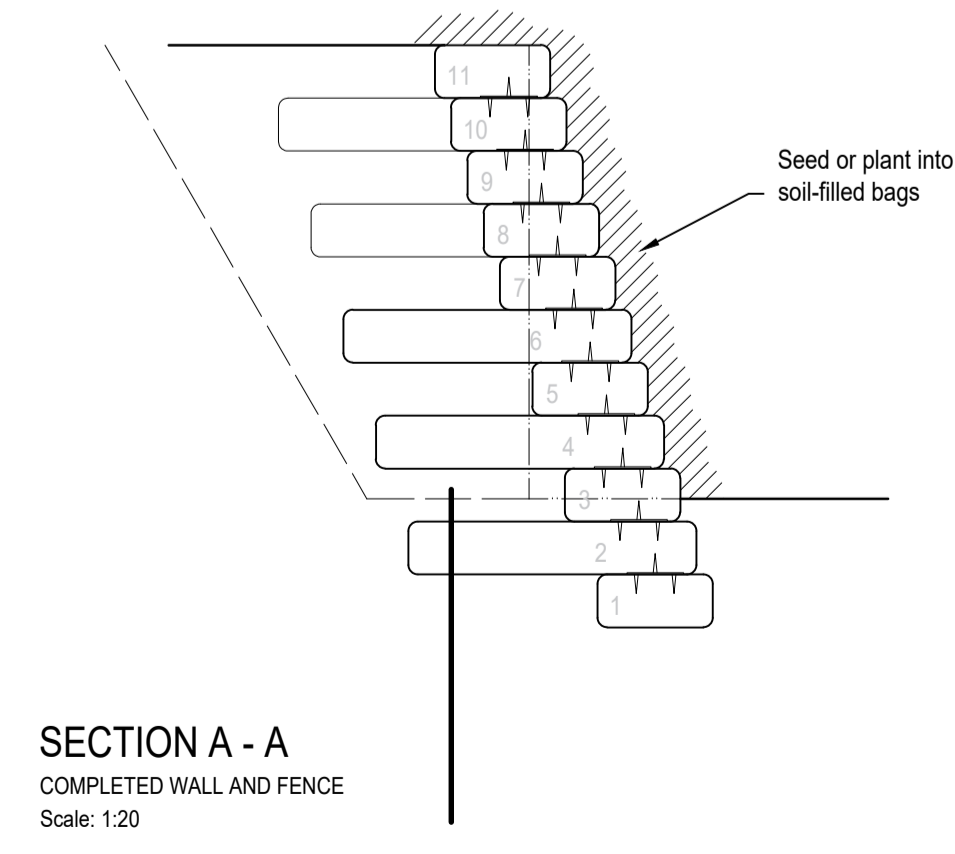

SECTION A - A
COMPLETED WALL AND FENCE
Scale: 1:20

NOTES:
ALL DIMENSIONS ARE STRUCTURAL. FIGURED DIMENSIONS TO BE USED IN PREFERENCE TO SCALED DIMENSIONS. CHECK ALL DIMENSIONS ON SITE. ANY DISCREPANCIES BETWEEN THIS DRAWING AND SITE CONDITIONS MUST BE REFERRED TO PROPERTY SERVICES

- Dimensions are in millimetres.
- Site checked dimensions are to be used for ordering and fabrication.
- Temporary support works are to be designed by the contractor.
- This drawing is intended for use by appropriately qualified personnel.
- Mass concrete for post bases to be grade GEN 3.
- Steel stakes to be hot dip galvanised, or treated with flame spray zinc.
- Soil-filled bags are to be Flex MSE, or equivalent. Other bags may have a different size format. Confirm revised coursing and bonding with a Structural Engineer.
- Completed bank may be hydro-seeded. Seed mix is to be agreed with Environment Guernsey.
- If the manufacturer allows the bags to be silt, the bank may be plated with seedling 'plugs'. Planting is to be agreed with Environment Guernsey.

Original Dimension = 100mm

Revisions	Dr'n	Ch'd	Date

Status

PLANNING

States of Guernsey
Property Services
Head of Project Services: Graeme Falla
MA, CEng, CEnv, M.I.C.E.
Sir Charles Frossard House, St Peter Port, Guernsey
Tel: 01481 717000 Email: property@gov.gi

Project Manager: Project Manager

Client: Office of the Committee for Employment and Social Security

Project:
Retaining Bank
Bas Courtil Estate
Forest
Guernsey

Title:
Vegetated Sandbag Bank
Layout and Construction Details

PS Reference No: 0156 HO 0	Cadastre No: N/A
-------------------------------	---------------------

Drawing Number: 6336 - 11	Revision: -
------------------------------	----------------

Scale @ A1: 1:1250 :500 :50 :20	Date: 04-09-2020
------------------------------------	---------------------

Drawn by: P.M.A.	Checked by: F.M.
---------------------	---------------------