





Existing Entrance Doors



Church Entrance Doors (1)

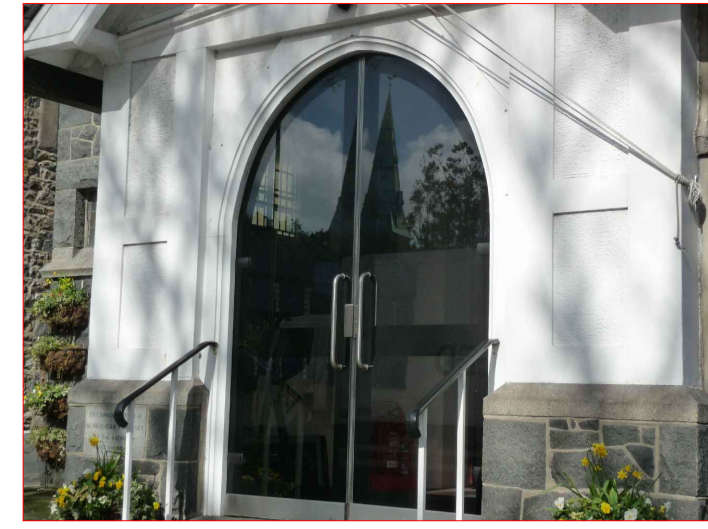

Example of glazed Doors

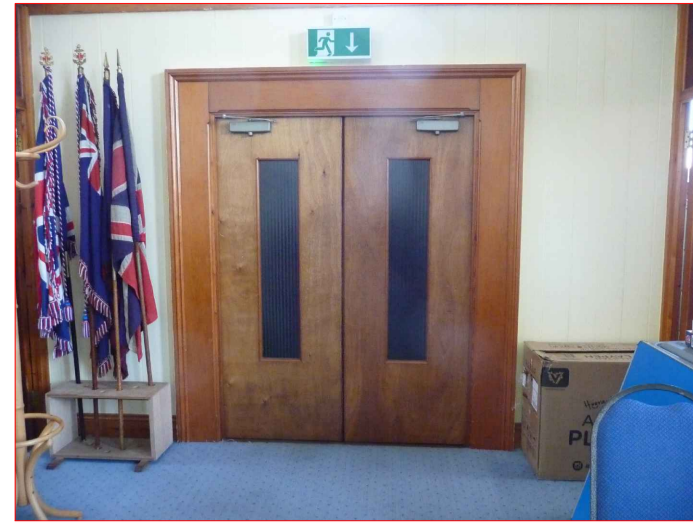


Internal Church Doors (2)



Proposed Internal Church Doors (2)



Hall Entrance Doors (3)

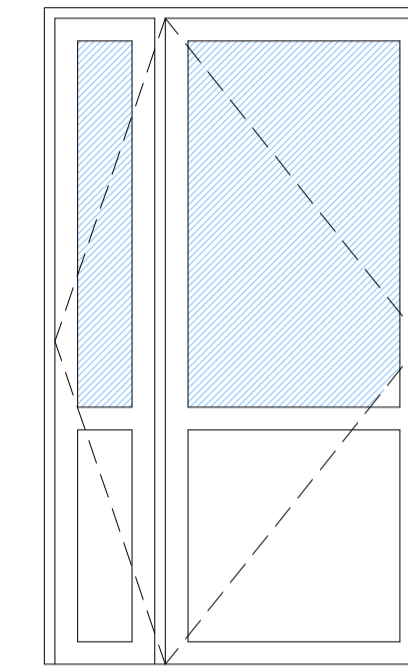


Proposed Hall Entrance (3) 1:25

**COPYRIGHT**  
THE COPYRIGHT OF THIS DRAWING IS THE PROPERTY OF THE ARCHITECTS AND MAY NOT BE REPRODUCED WITHOUT THEIR PERMISSION.

**NOTES**  
FIGURED DIMENSIONS TO BE USED IN PREFERENCE TO SCALED DIMENSIONS. CONTRACTORS MUST CHECK ALL DIMENSIONS ON SITE. ANY DISCREPANCIES BETWEEN THIS DRAWING AND SITE CONDITIONS MUST BE REFERRED TO THE ARCHITECTS IMMEDIATELY.

**AMENDMENTS**

A  
B  
C



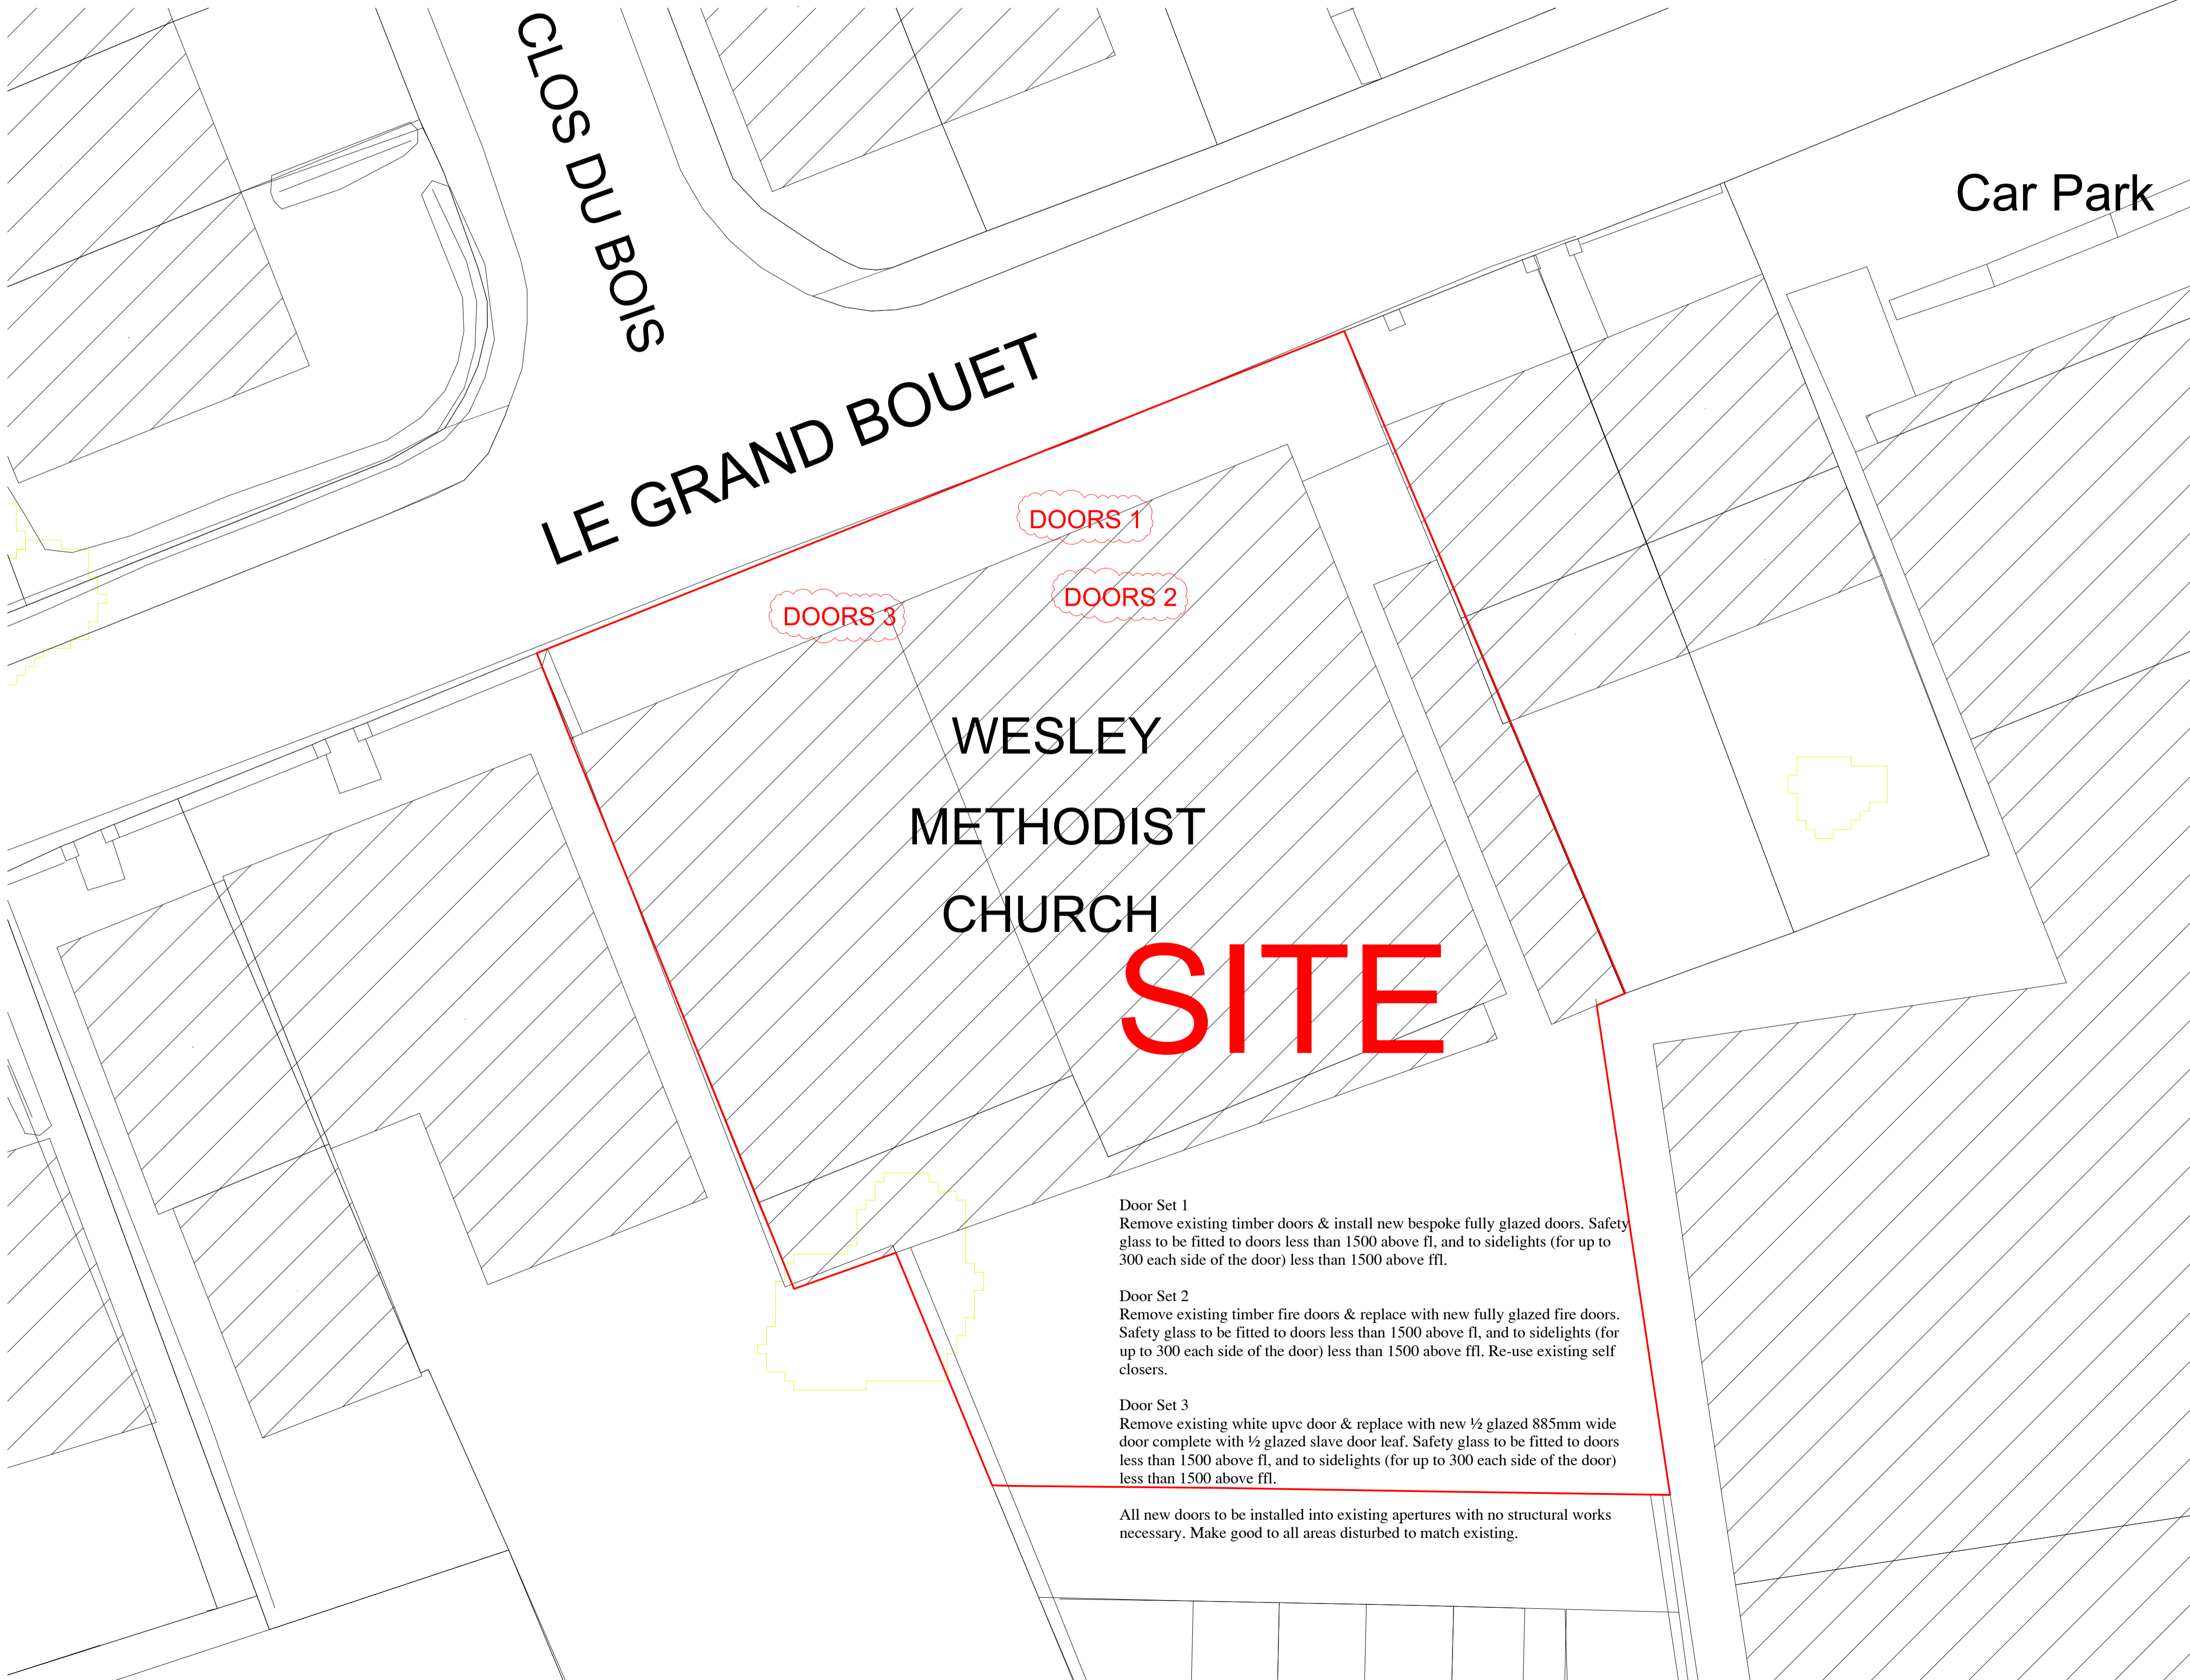


**Door Set 1**  
Remove existing timber doors & install new bespoke fully glazed doors. Safety glass to be fitted to doors less than 1500 above fl, and to sidelights (for up to 300 each side of the door) less than 1500 above ffl.

**Door Set 2**  
Remove existing timber fire doors & replace with new fully glazed fire doors. Safety glass to be fitted to doors less than 1500 above fl, and to sidelights (for up to 300 each side of the door) less than 1500 above ffl. Re-use existing self closers.

**Door Set 3**  
Remove existing white upvc door & replace with new 1/2 glazed 885mm wide door complete with 1/2 glazed slave door leaf. Safety glass to be fitted to doors less than 1500 above fl, and to sidelights (for up to 300 each side of the door) less than 1500 above ffl.

All new doors to be installed into existing apertures with no structural works necessary. Make good to all areas disturbed to match existing.

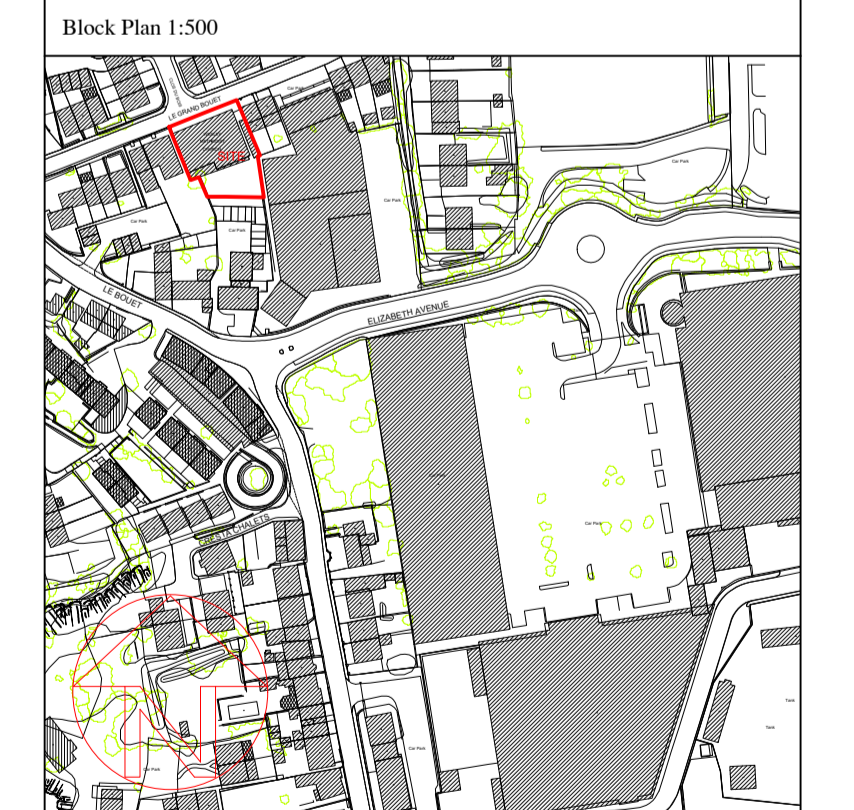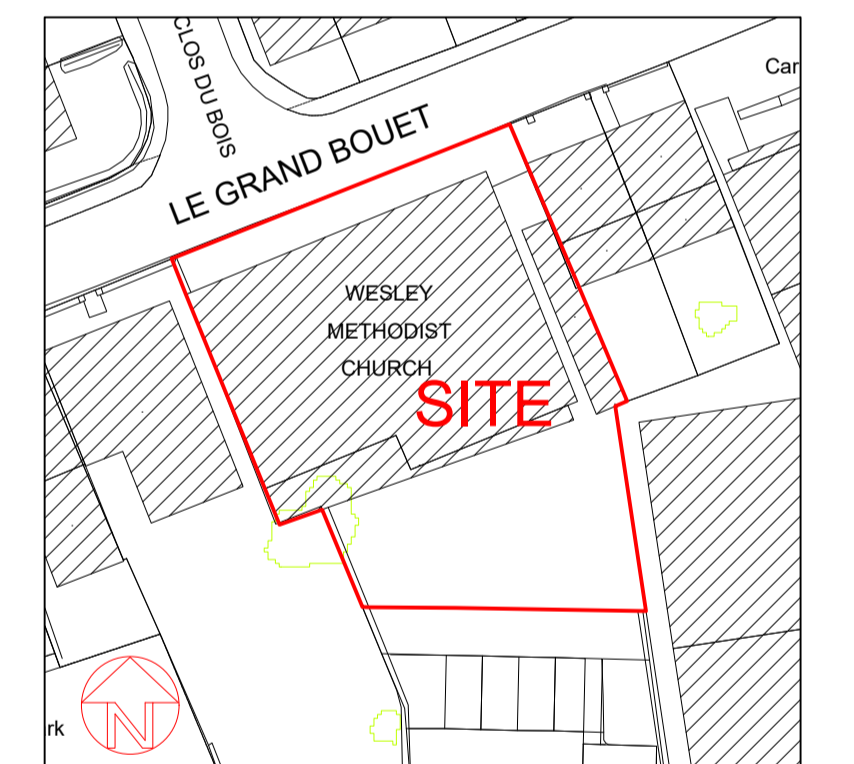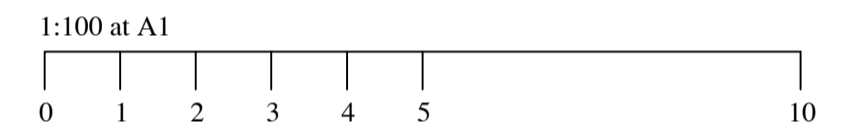

as at 4-3-20

Job Title  
**Proposed replacement of Doors at Wesley Methodist Church Grand Bouet, St Peter Port for Wesley Methodist Church**

**Paul Vaudin & Associates Ltd.**  
Architectural Services  
Scefeld, Rue de la Mare, Castel, Guernsey, GY5 7AT  
Telephone (01481) 254936 Fax No (01481) 252080  
E-mail paul@pvaltd.gg Website www.pvaltd.gg

Signed \_\_\_\_\_ Date \_\_\_\_\_  
Drawn Paul Vaudin Scale 1:100 at A1  
Date March 2020 Checked \_\_\_\_\_

Drawing  
**Digimap Sketch Drawing**  
No. **20 - 007 - 01**