


New mower shed supplied by UK Garden Buildings Ltd, Heavy Duty range.

The shed is supplied with mineralised felt roofing and comes complete with double doors windows fascias and finial pieces. Horizontal weatherlap boarding finished with Sikens (or similar) natural finish in 3 coats.

Shed to be installed on bearers, concrete or timber to clients choice, and on a hardcore base of 150mm clean fill and finished with 20mm rounded gravel to promote drainage

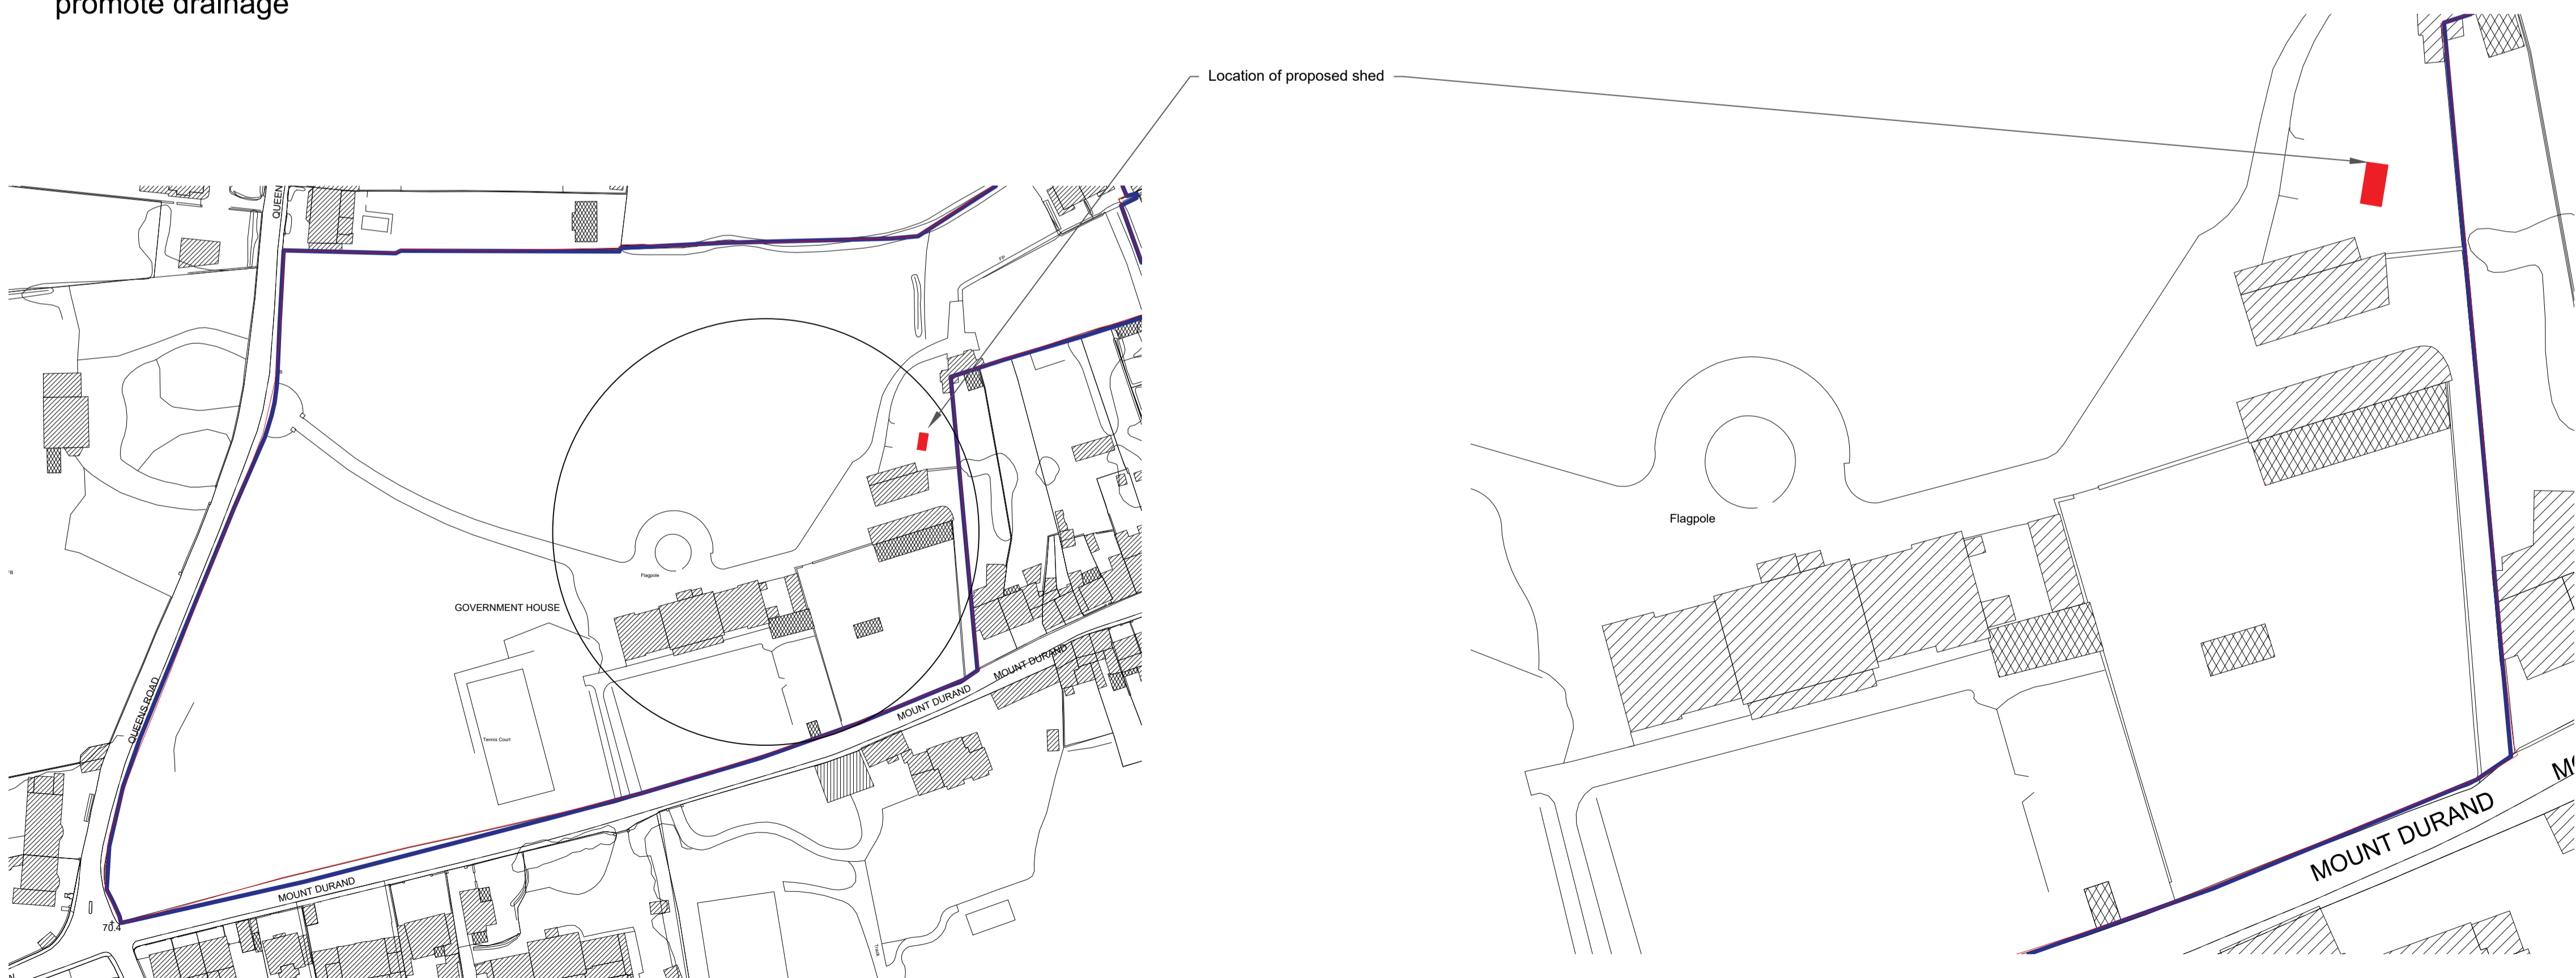

Block plan 1:500

**NOTES:**  
ALL DIMENSIONS ARE STRUCTURAL, FIGURED DIMENSIONS TO BE USED IN PREFERENCE TO SCALED DIMENSIONS. CHECK ALL DIMENSIONS ON SITE. ANY DISCREPANCIES BETWEEN THIS DRAWING AND SITE CONDITIONS MUST BE REFERRED TO PROPERTY SERVICES

Original Dimension = 100mm

Revisions	D'n	Ch'd	Date
Dimensions added to plan & elevation	PH		20 04 20

Status

For approval

**States of Guernsey**  
Property Services

Head of Project Services: Graeme Falla  
MA, CEng, CEM, M.I.C.E.  
Sir Charles Frossard House, St Peter Port, Guernsey  
Tel: 01481 717000 Email: property@gov.gg

Project Manager: N/a

Client: States Trading Supervisory Board  
Property Services

Project:  
New Gardeners Shed  
Government House  
Queens Road  
St Peter Port  
Guernsey, GY1 1GH

Title:  
Government House Timber Shed

PS Reference No: N/a	Cadastre No: A306370000
-------------------------	----------------------------

Drawing Number: 6268/070	Revision: A
-----------------------------	----------------

Scale @ A1: As noted	Date: Feb 2020
-------------------------	-------------------

Drawn by: PH	Checked by:
-----------------	-------------