


NOTES

THE CONTRACTOR & HIS SUB-CONTRACTORS ARE TO VERIFY ALL DIMENSIONS ON SITE BEFORE MAKING SHOP DRAWINGS OR COMMENCING MANUFACTURE


THIS DRAWING IS COPYRIGHT

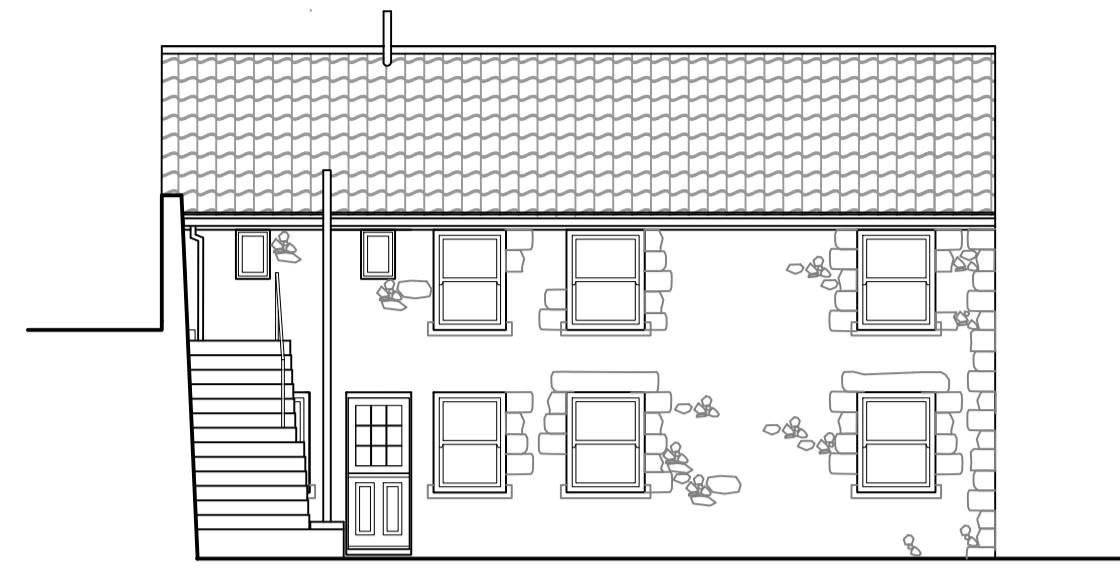


South Elevation 1:100



Sectional Elevation (South)1:100

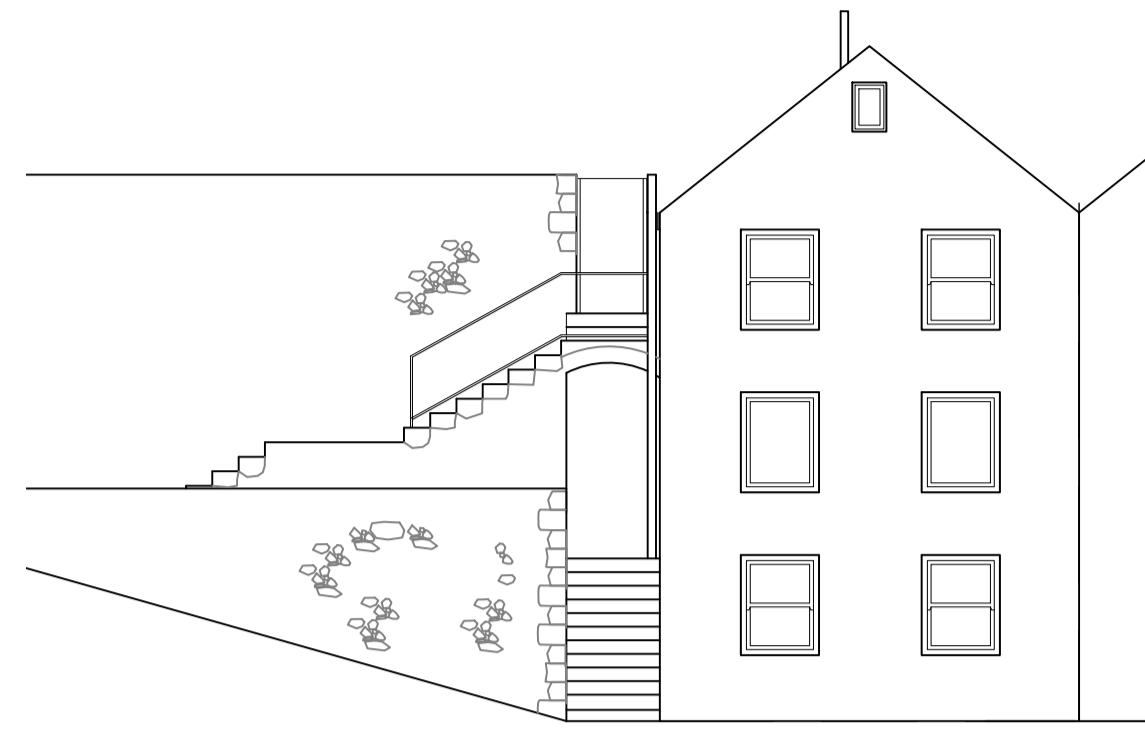

East Elevation 1:100

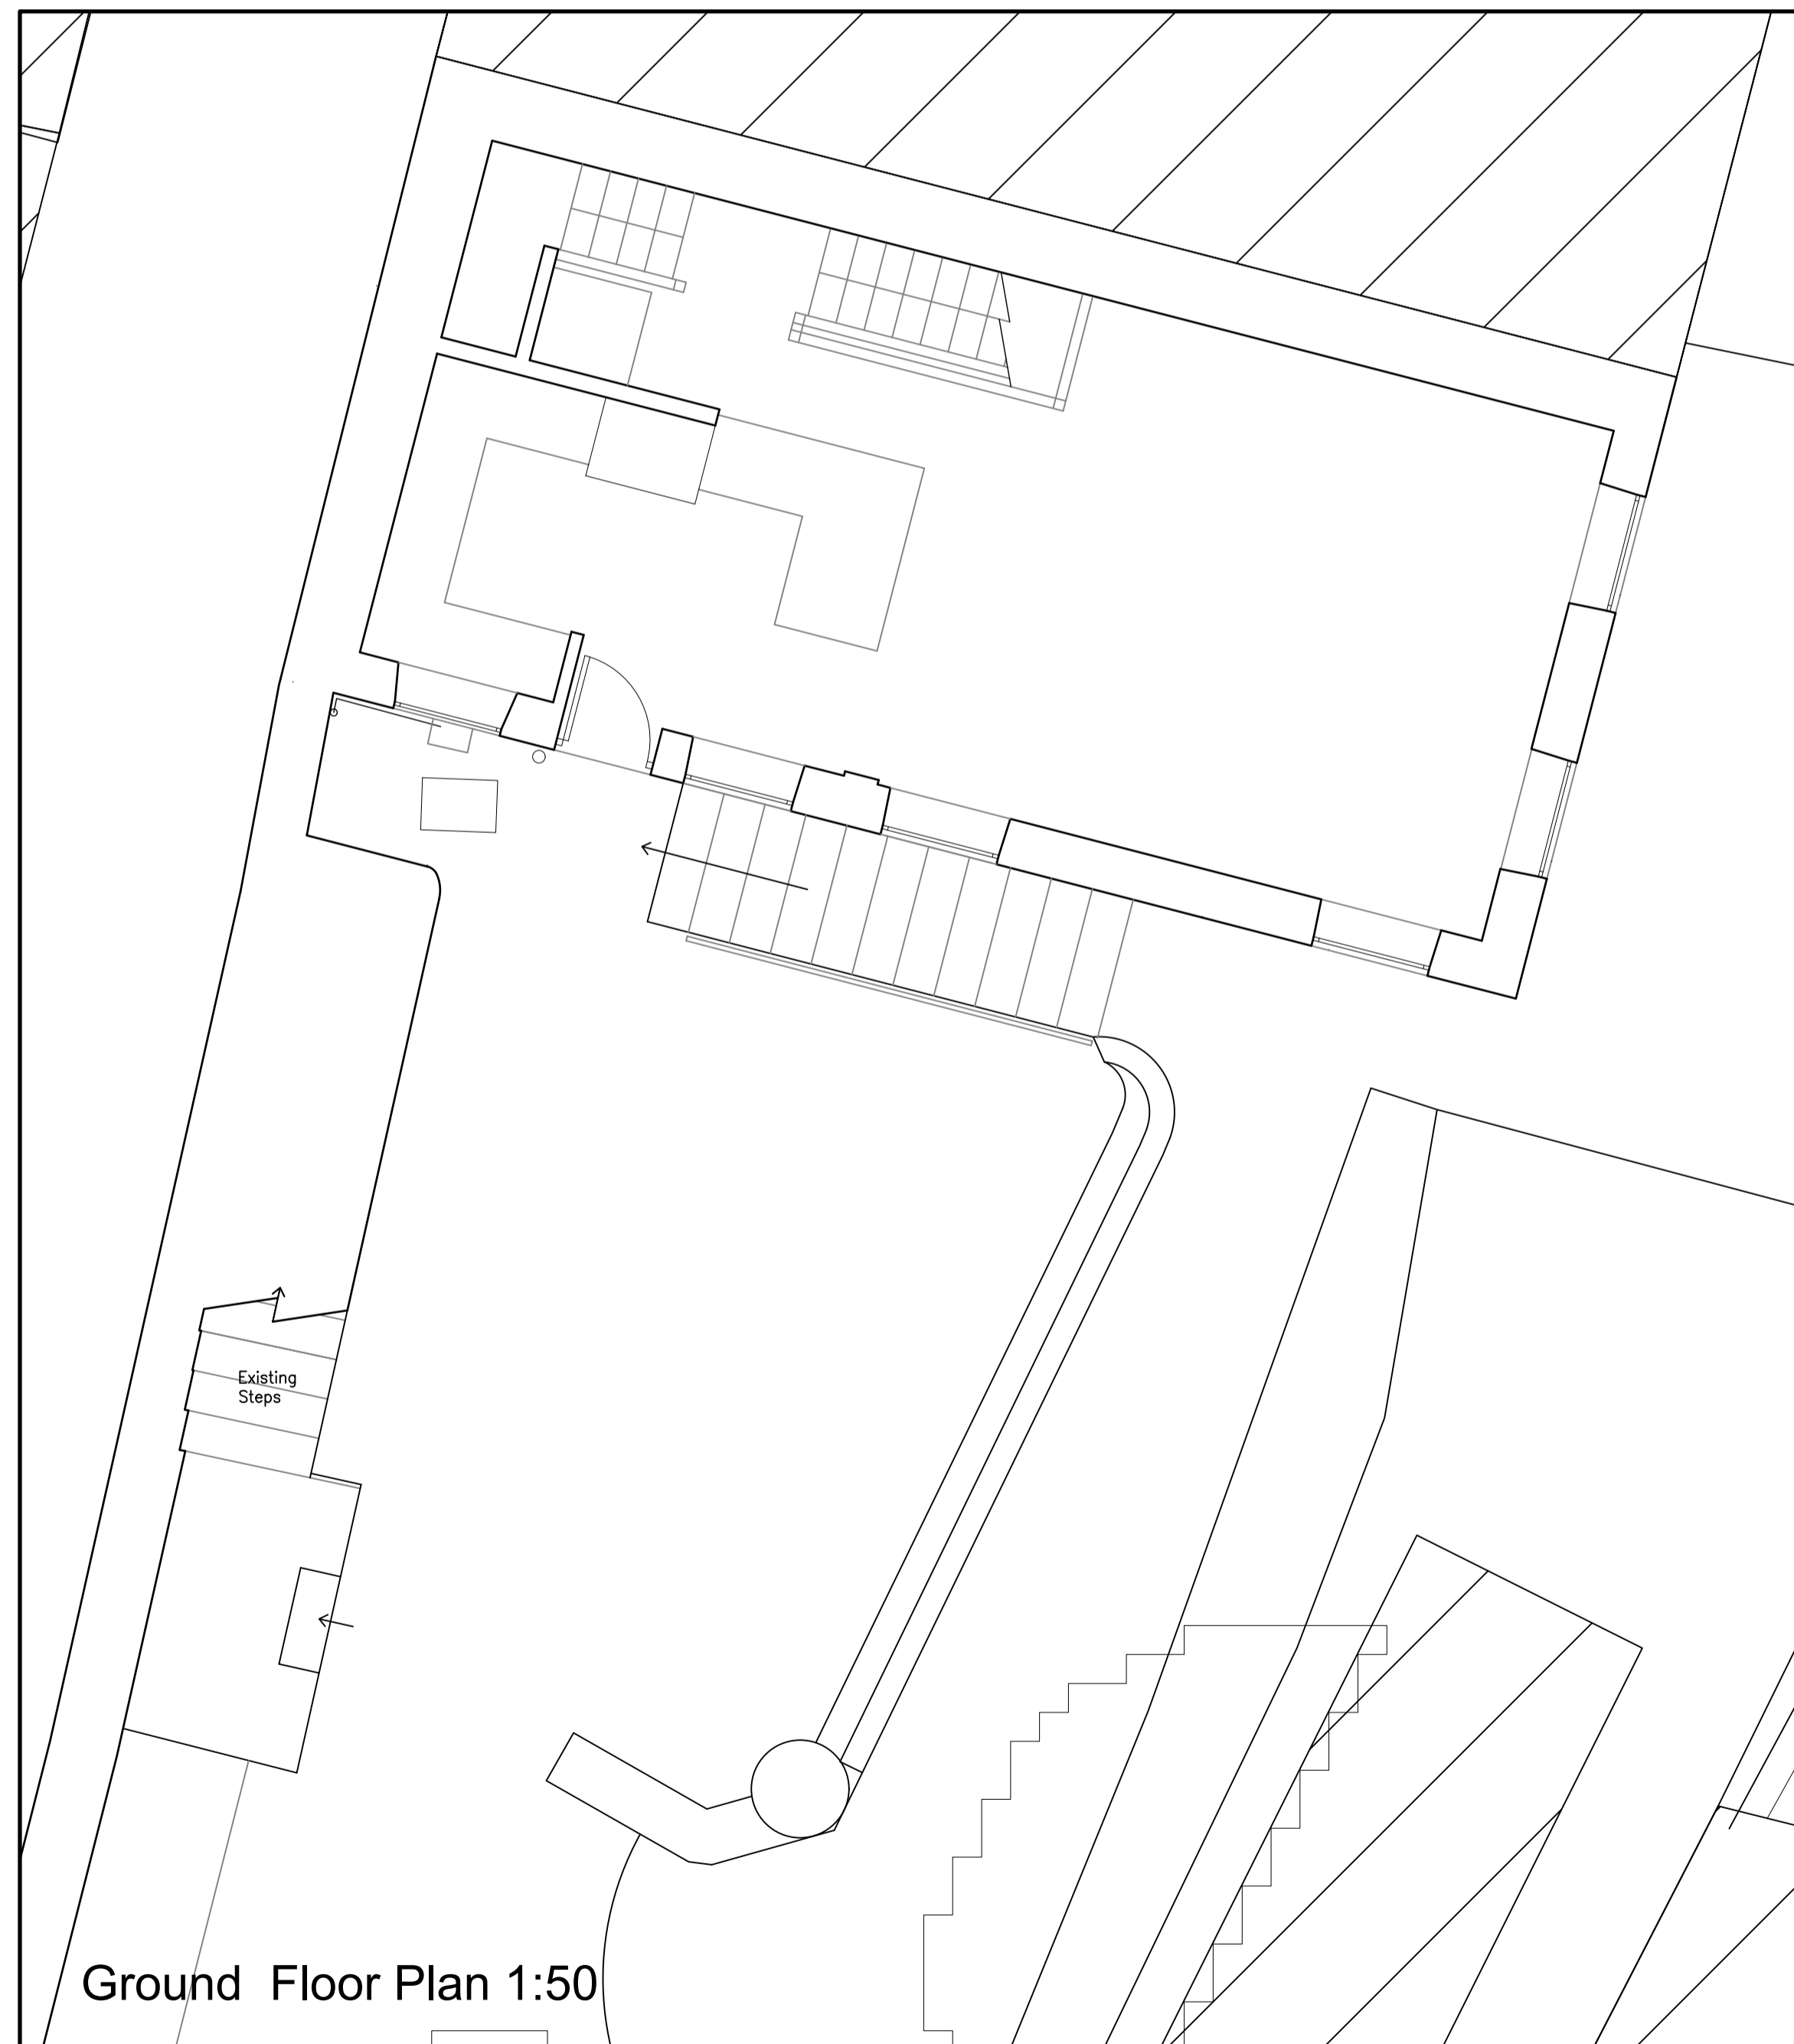

Ground Floor Plan 1:50



First Floor Plan 1:50

Murata
Castle Vaudin
Cliff Street
St Peter Port Guernsey
For: Mr D Matheson

Survey
Ground and First Floor Plans



Chartered Architects & Interior Designers

Trafalgar House Petit Bouet St. Peter Port
Guernsey Channel Islands GY1 2AY
Tel: (01481) 723646
E-mail: mail@ccd-architects.com Web: www.ccd-architects.com

Scale:	1:50@A1	Date:	April 2020
Job No:	3543	Drw No:	02