




WEST ELEVATION
1 : 100

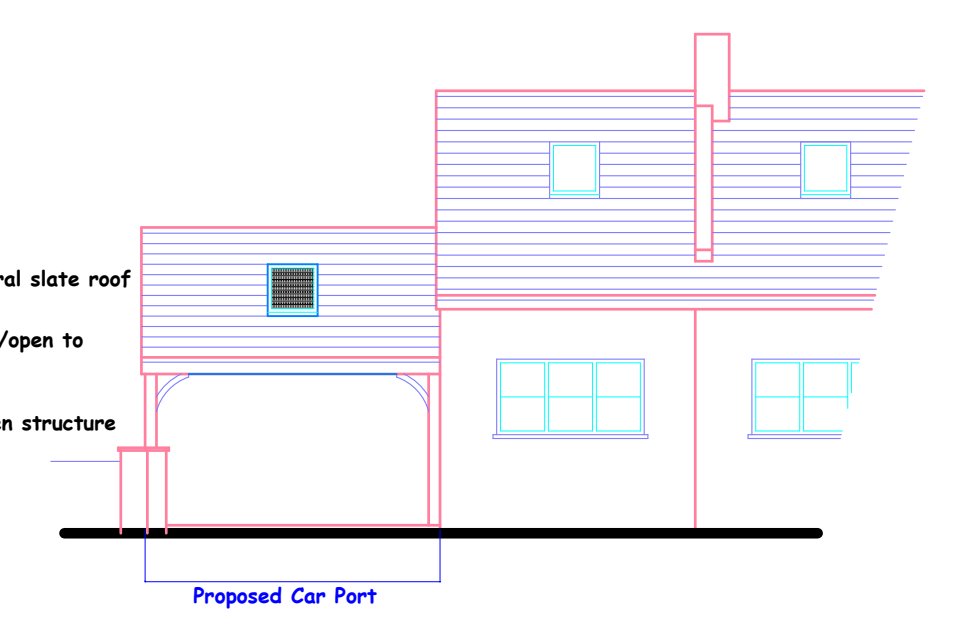

SOUTH ELEVATION
1 : 100


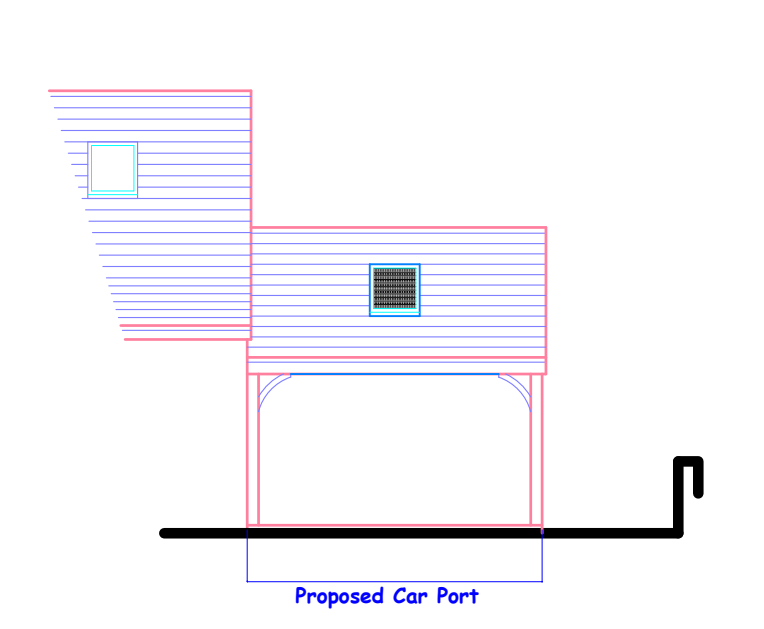


NORTH ELEVATION
1 : 100

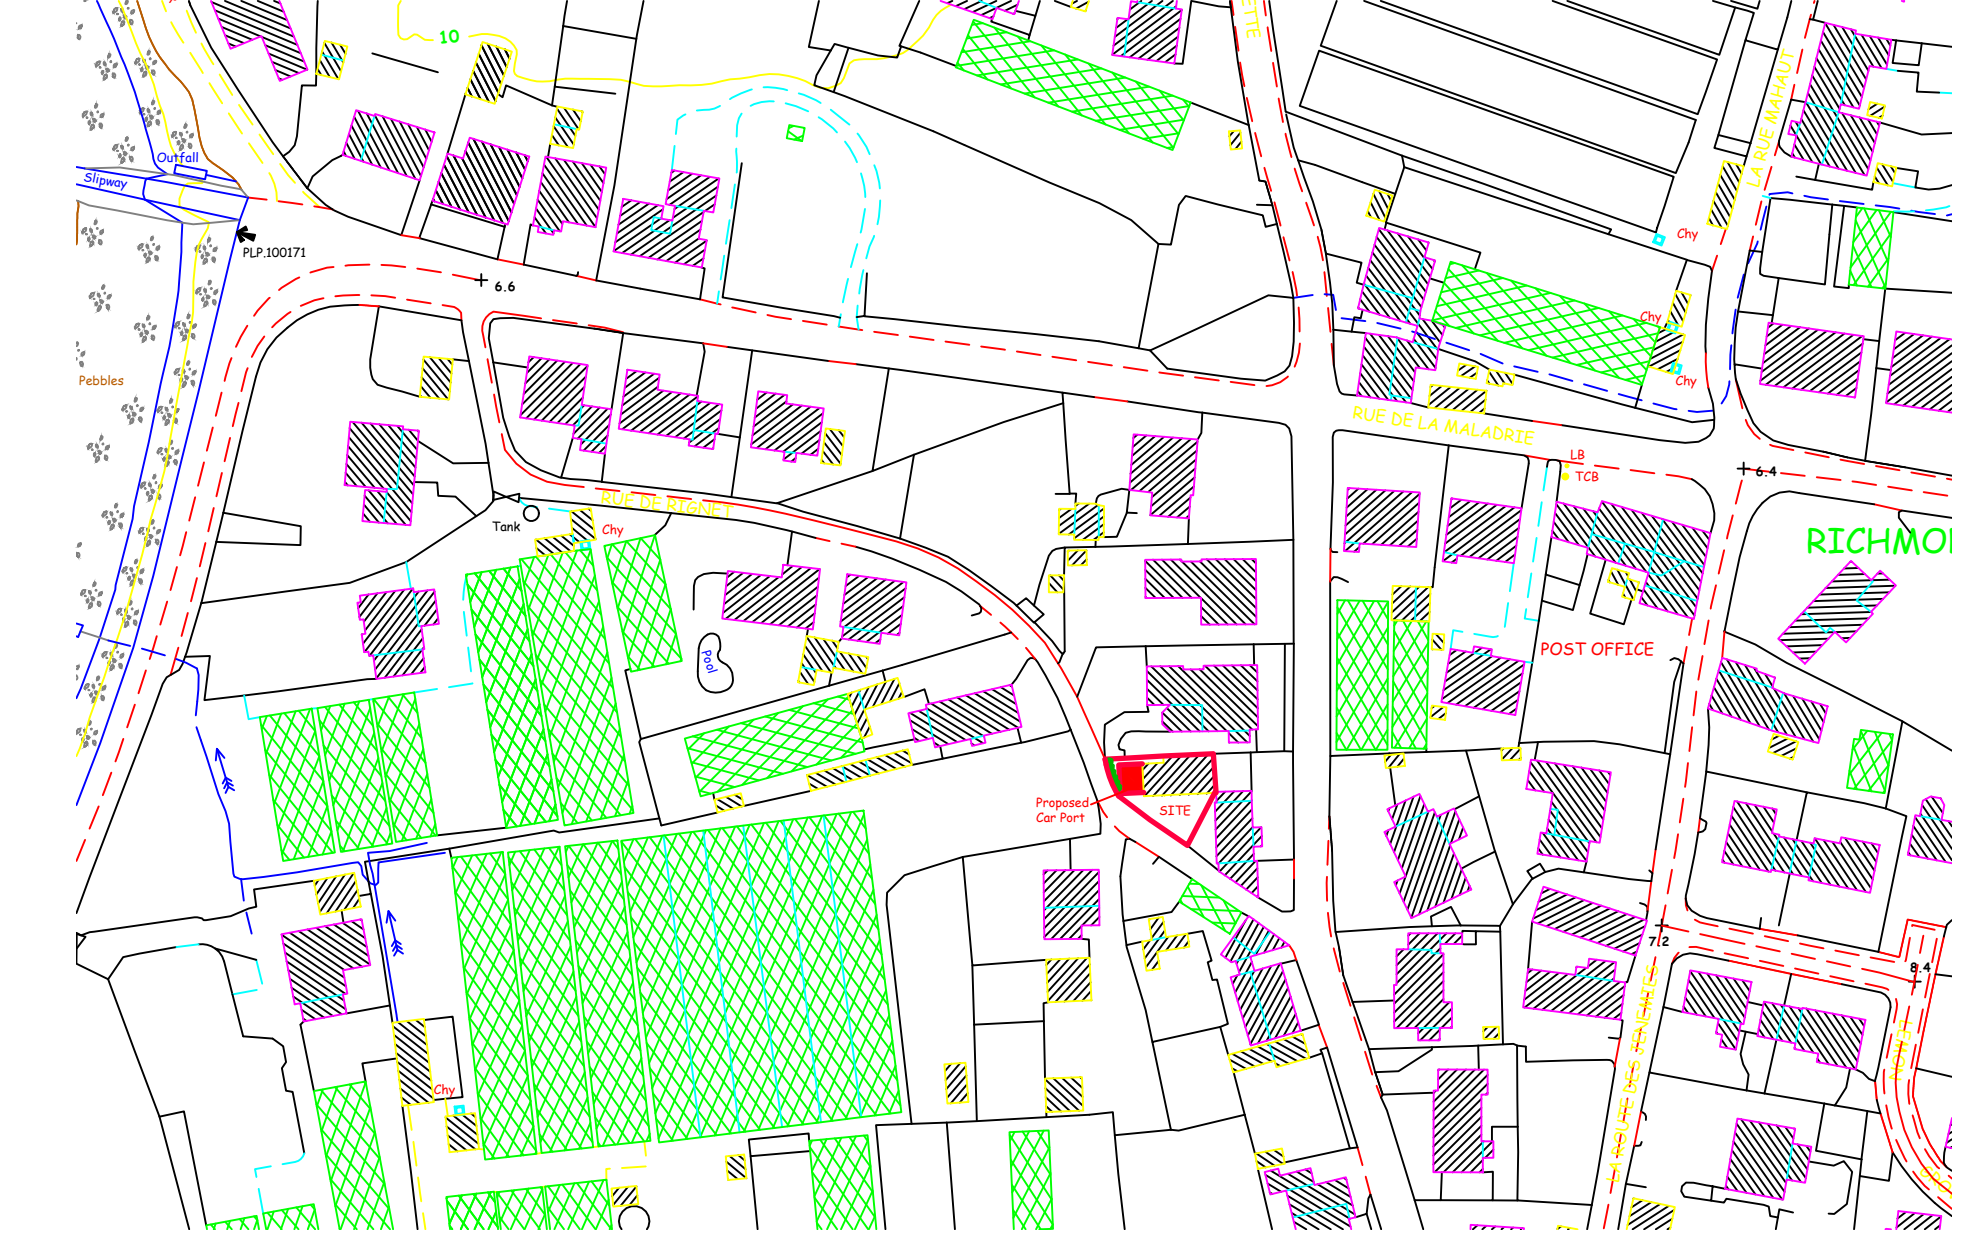


LOCATION PLAN
1 : 1250

BLOCK PLAN
1 : 500

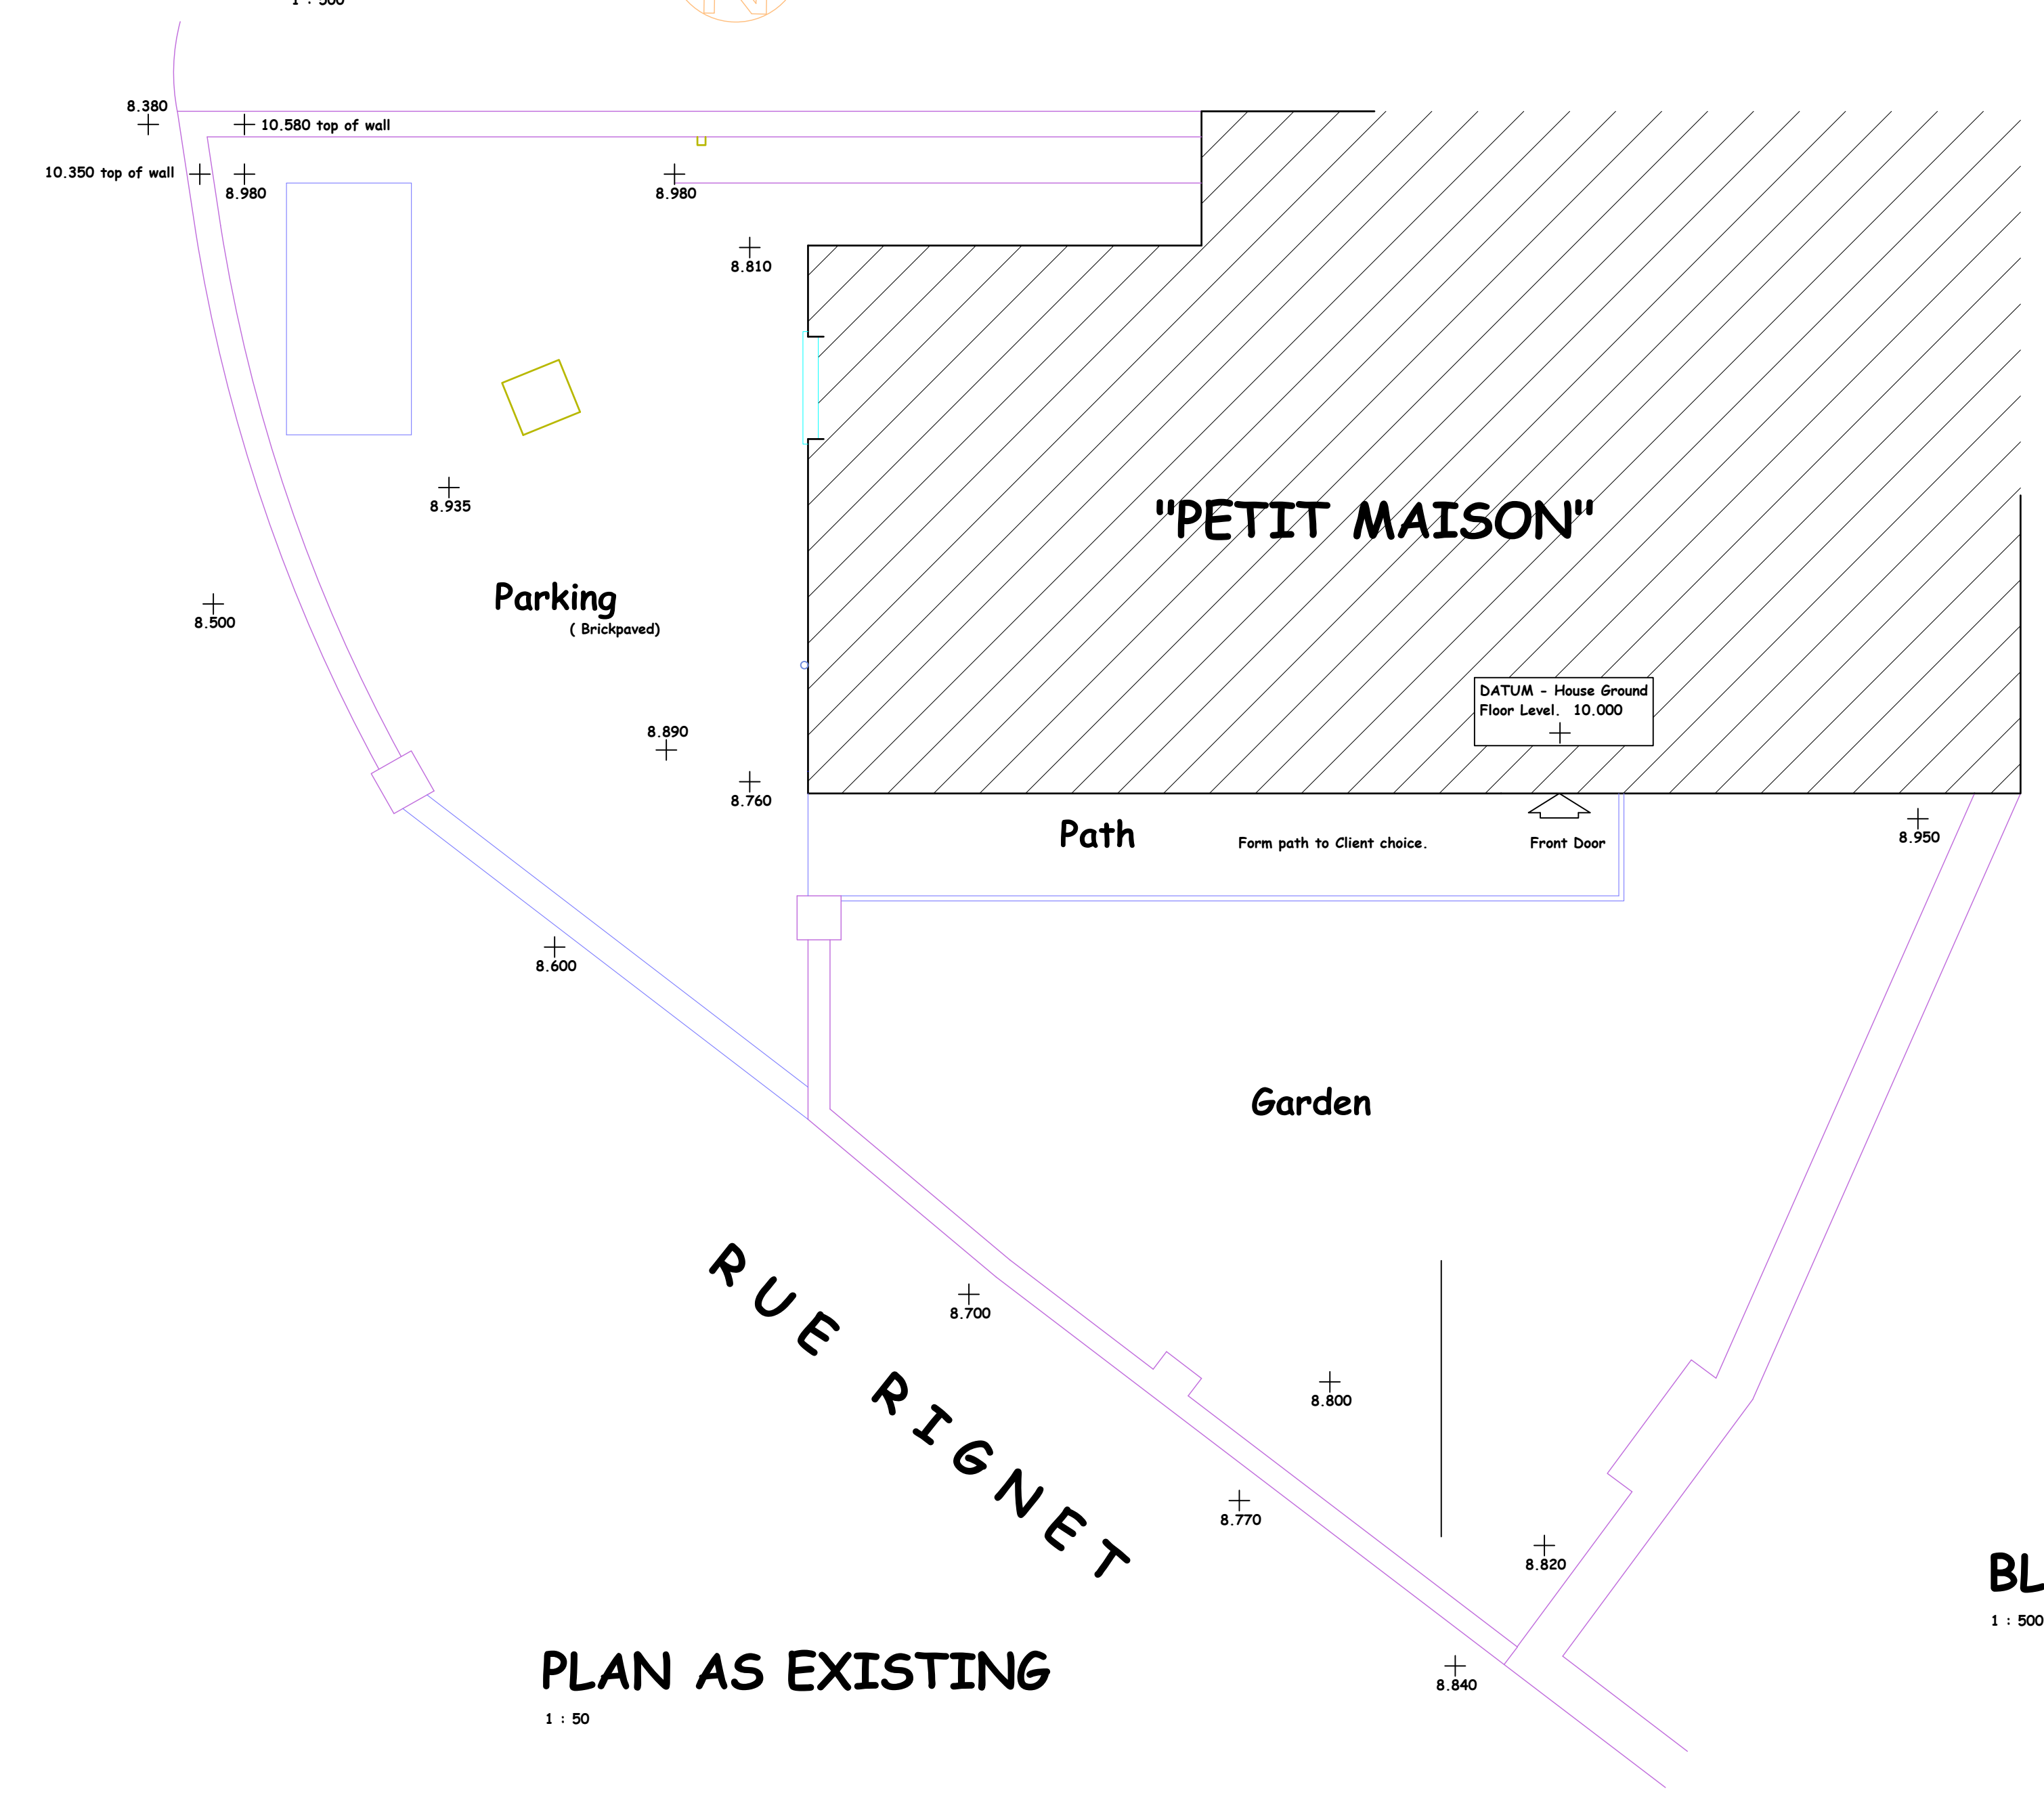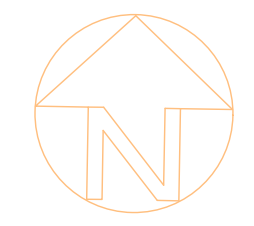

PLAN AS EXISTING
1 : 50

BLOCK PLAN
1 : 500

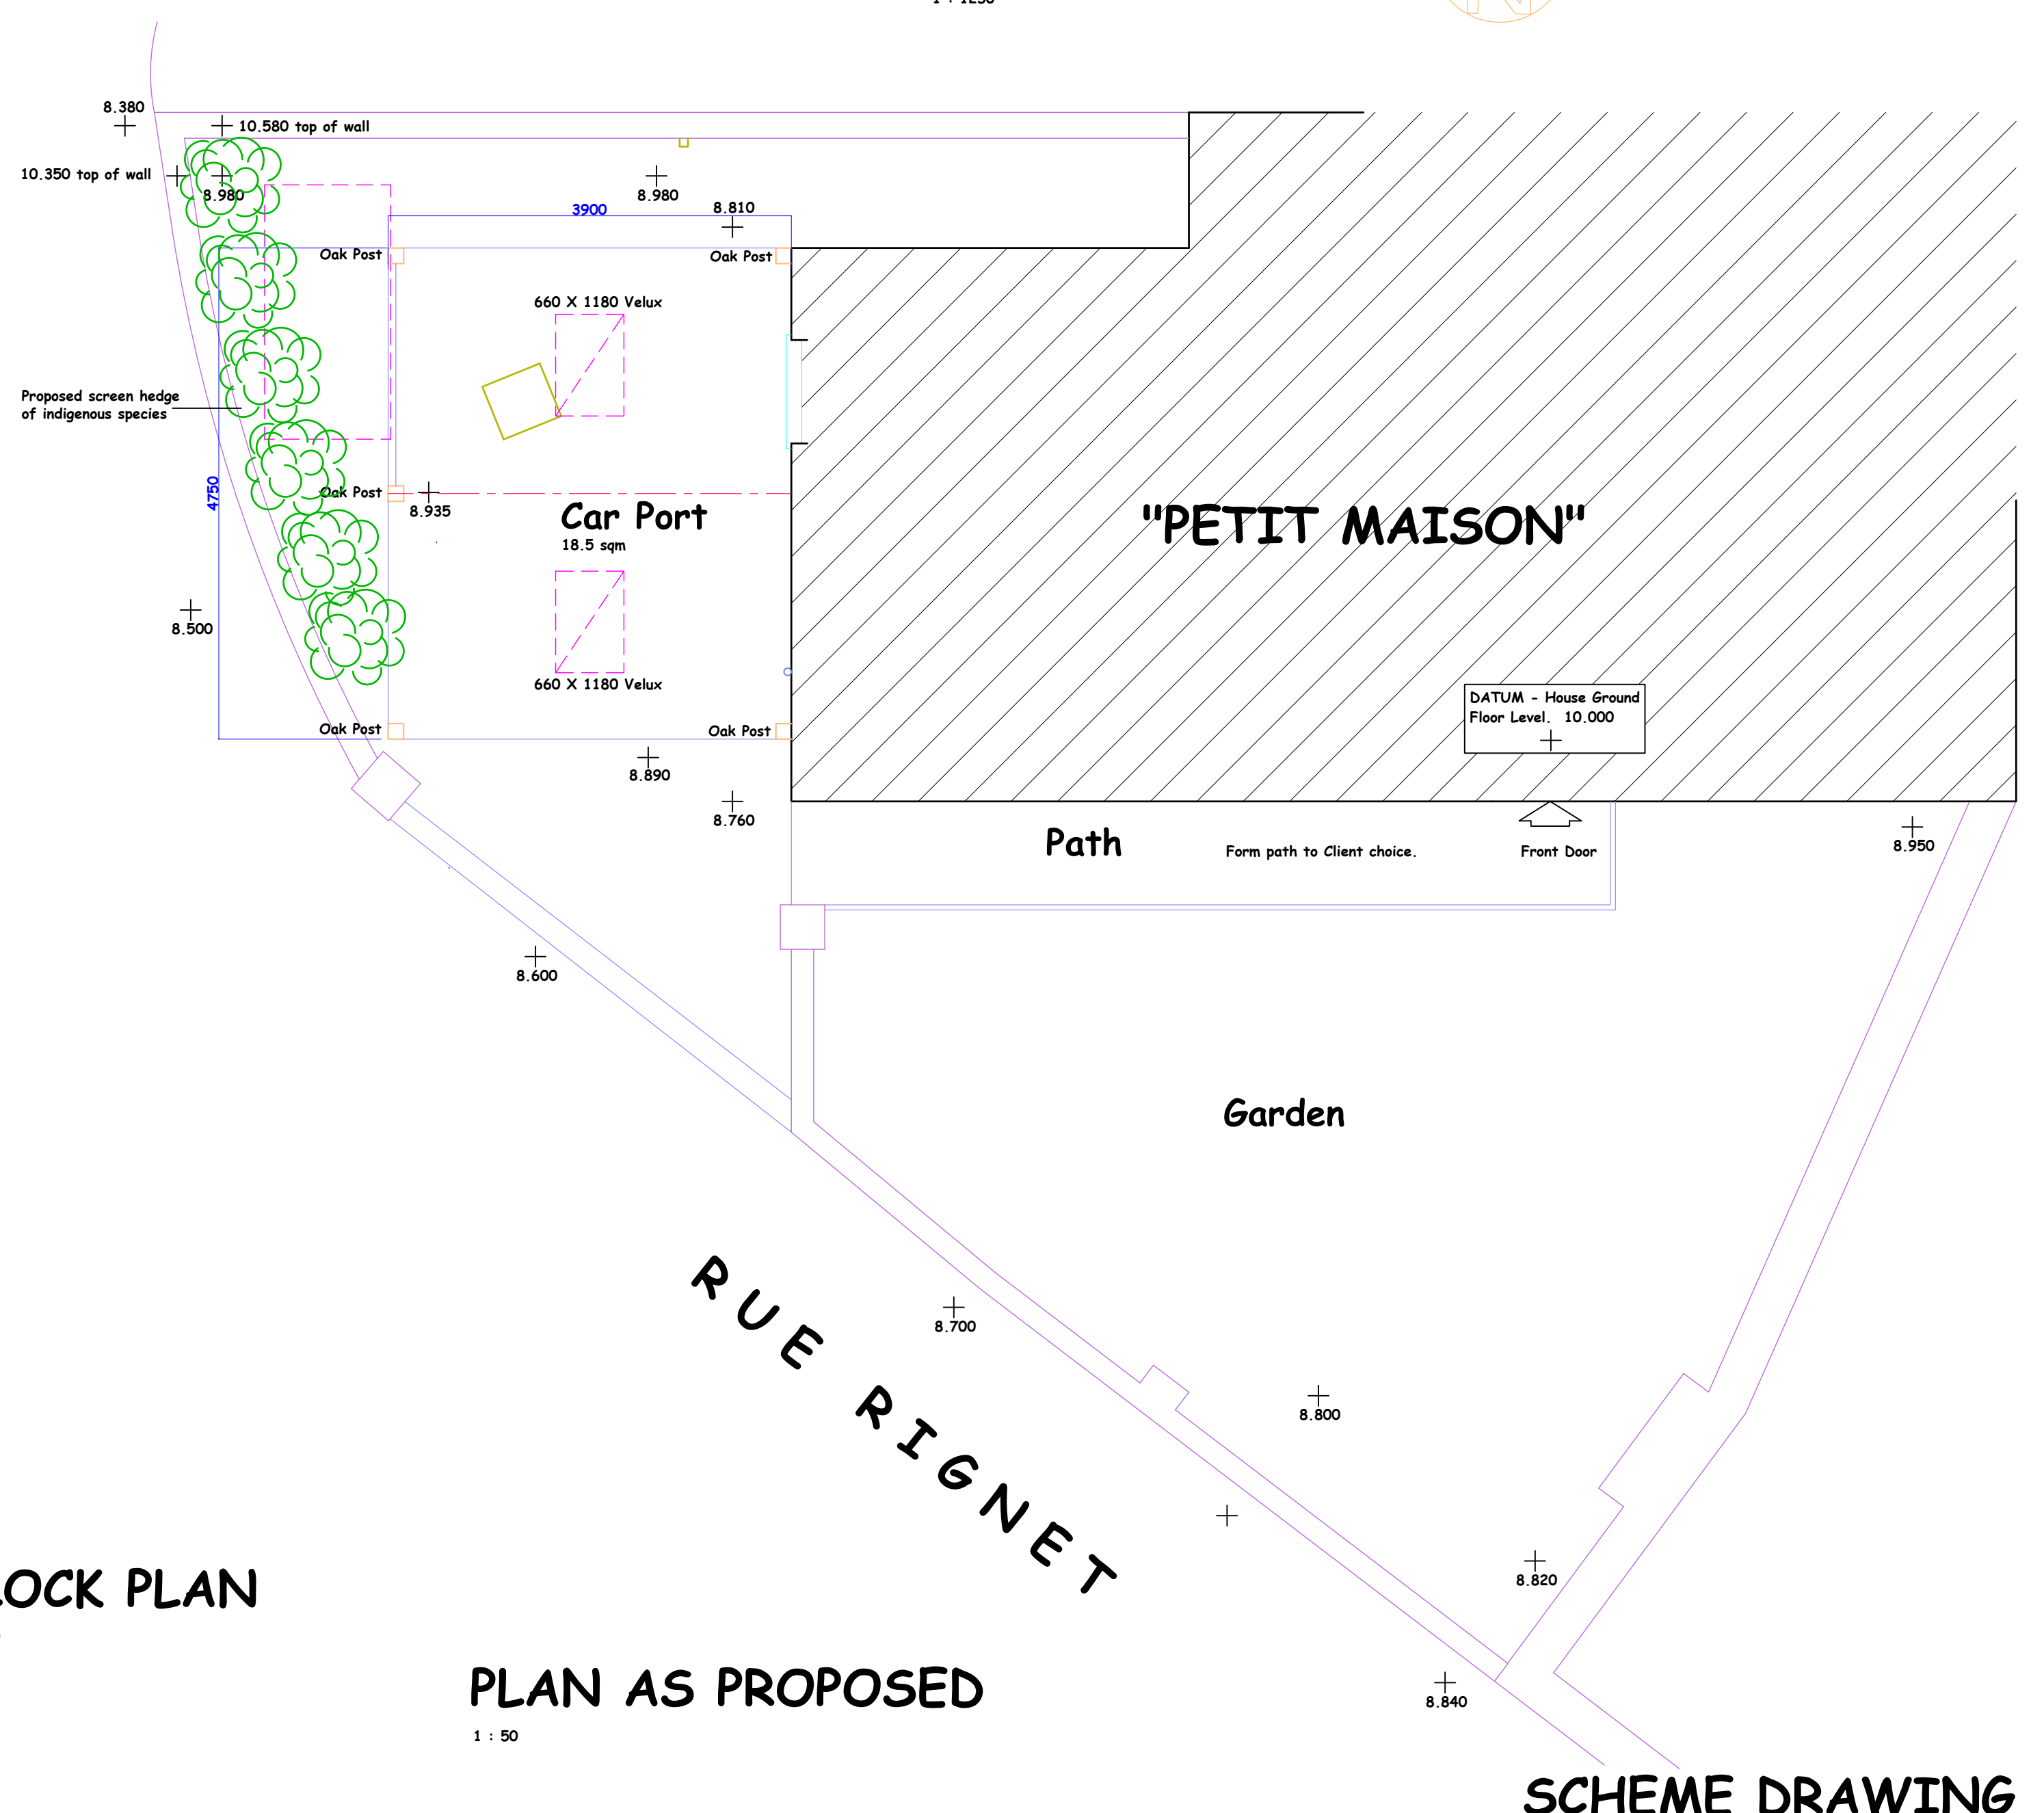

PLAN AS PROPOSED
1 : 50

SCHEME DRAWING

2018 / 1