


GROUND FLOOR PLAN

1 : 50

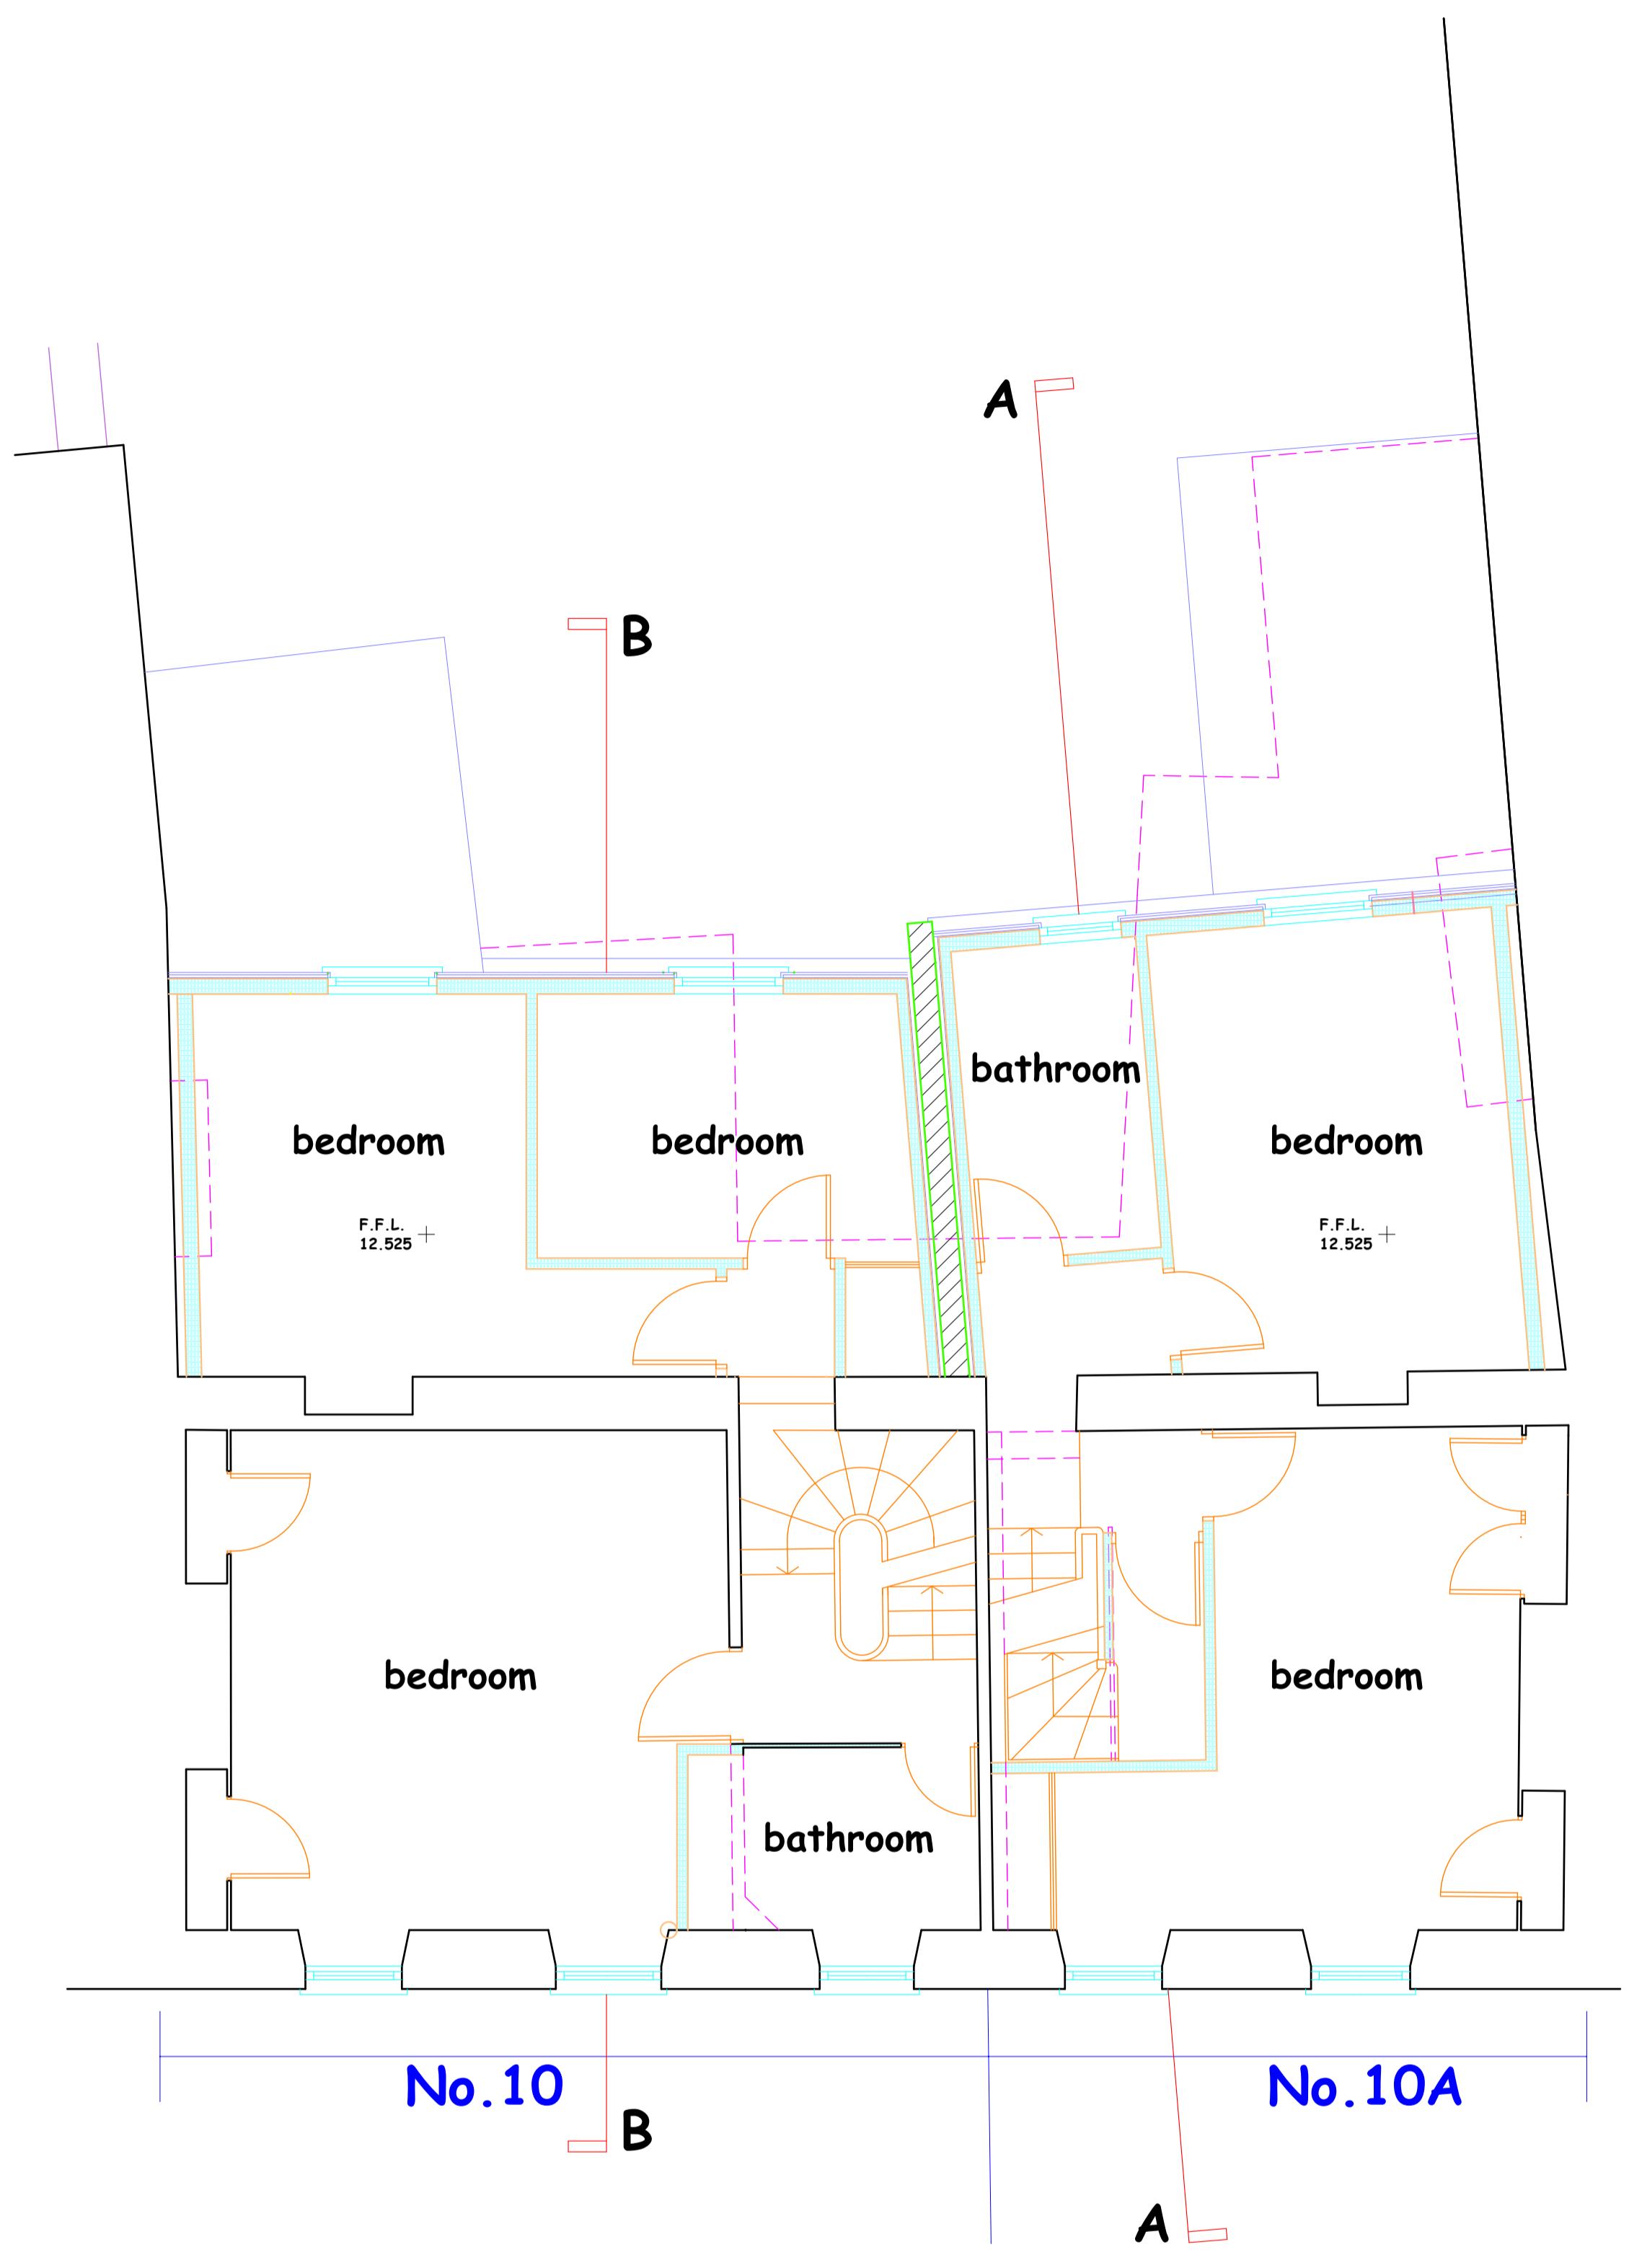

FIRST FLOOR PLAN

1 : 50

SCHEME DRAWING