


EAST ELEVATION


1 : 100

balcony

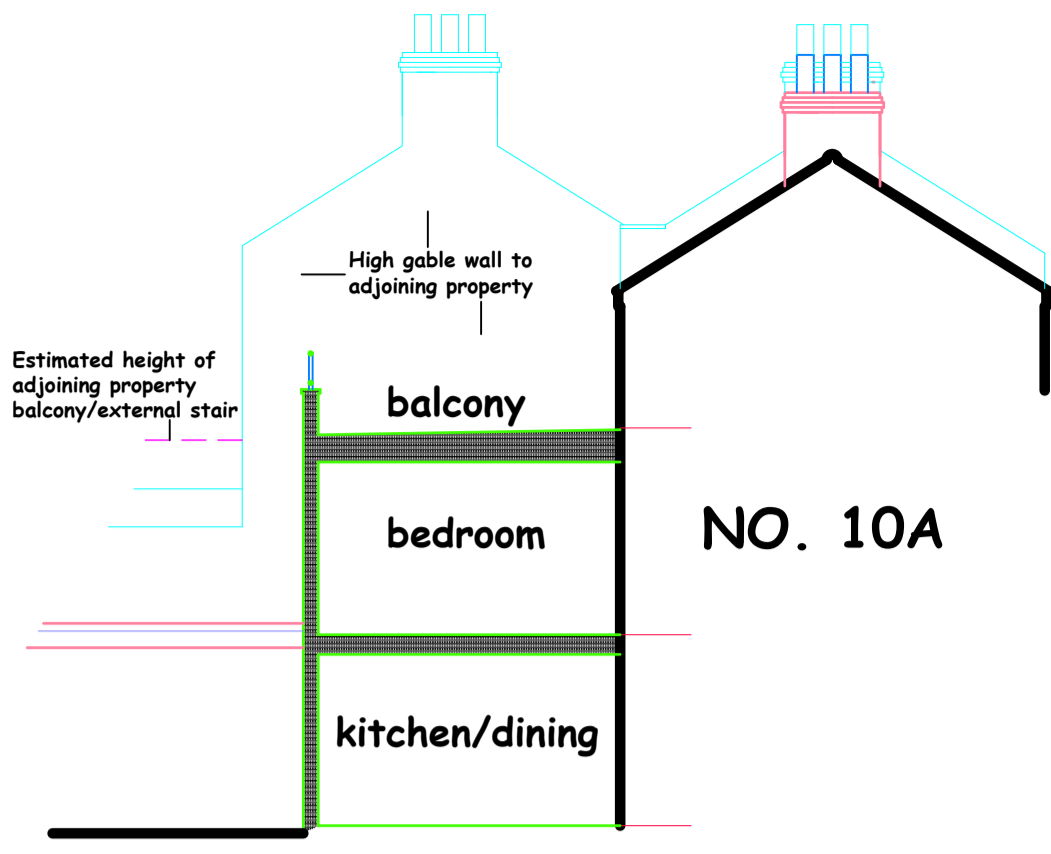


SOUTH SECTIONAL ELEVATION AA

1 : 100

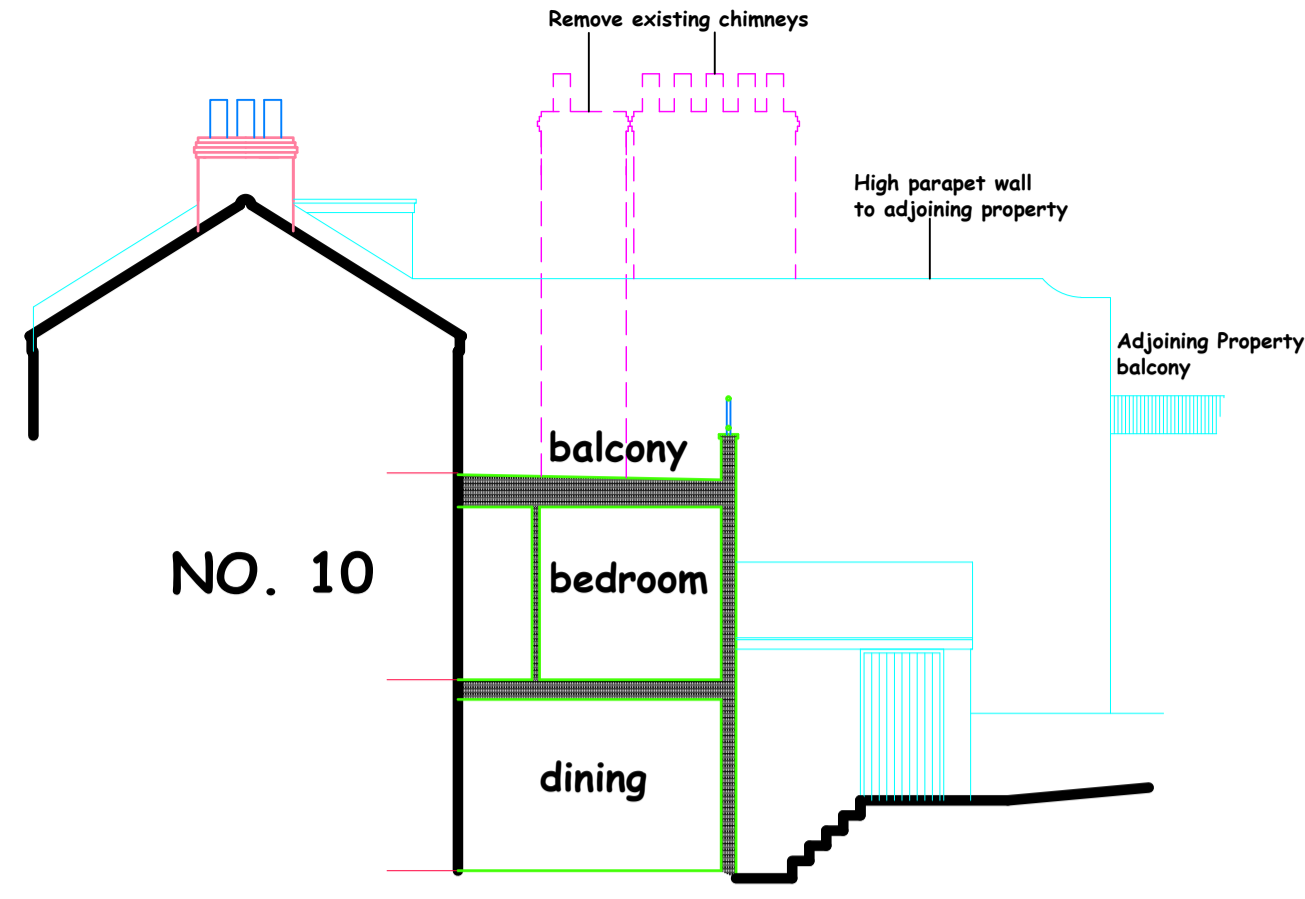



NORTH SECTIONAL ELEVATION BB

1 : 100

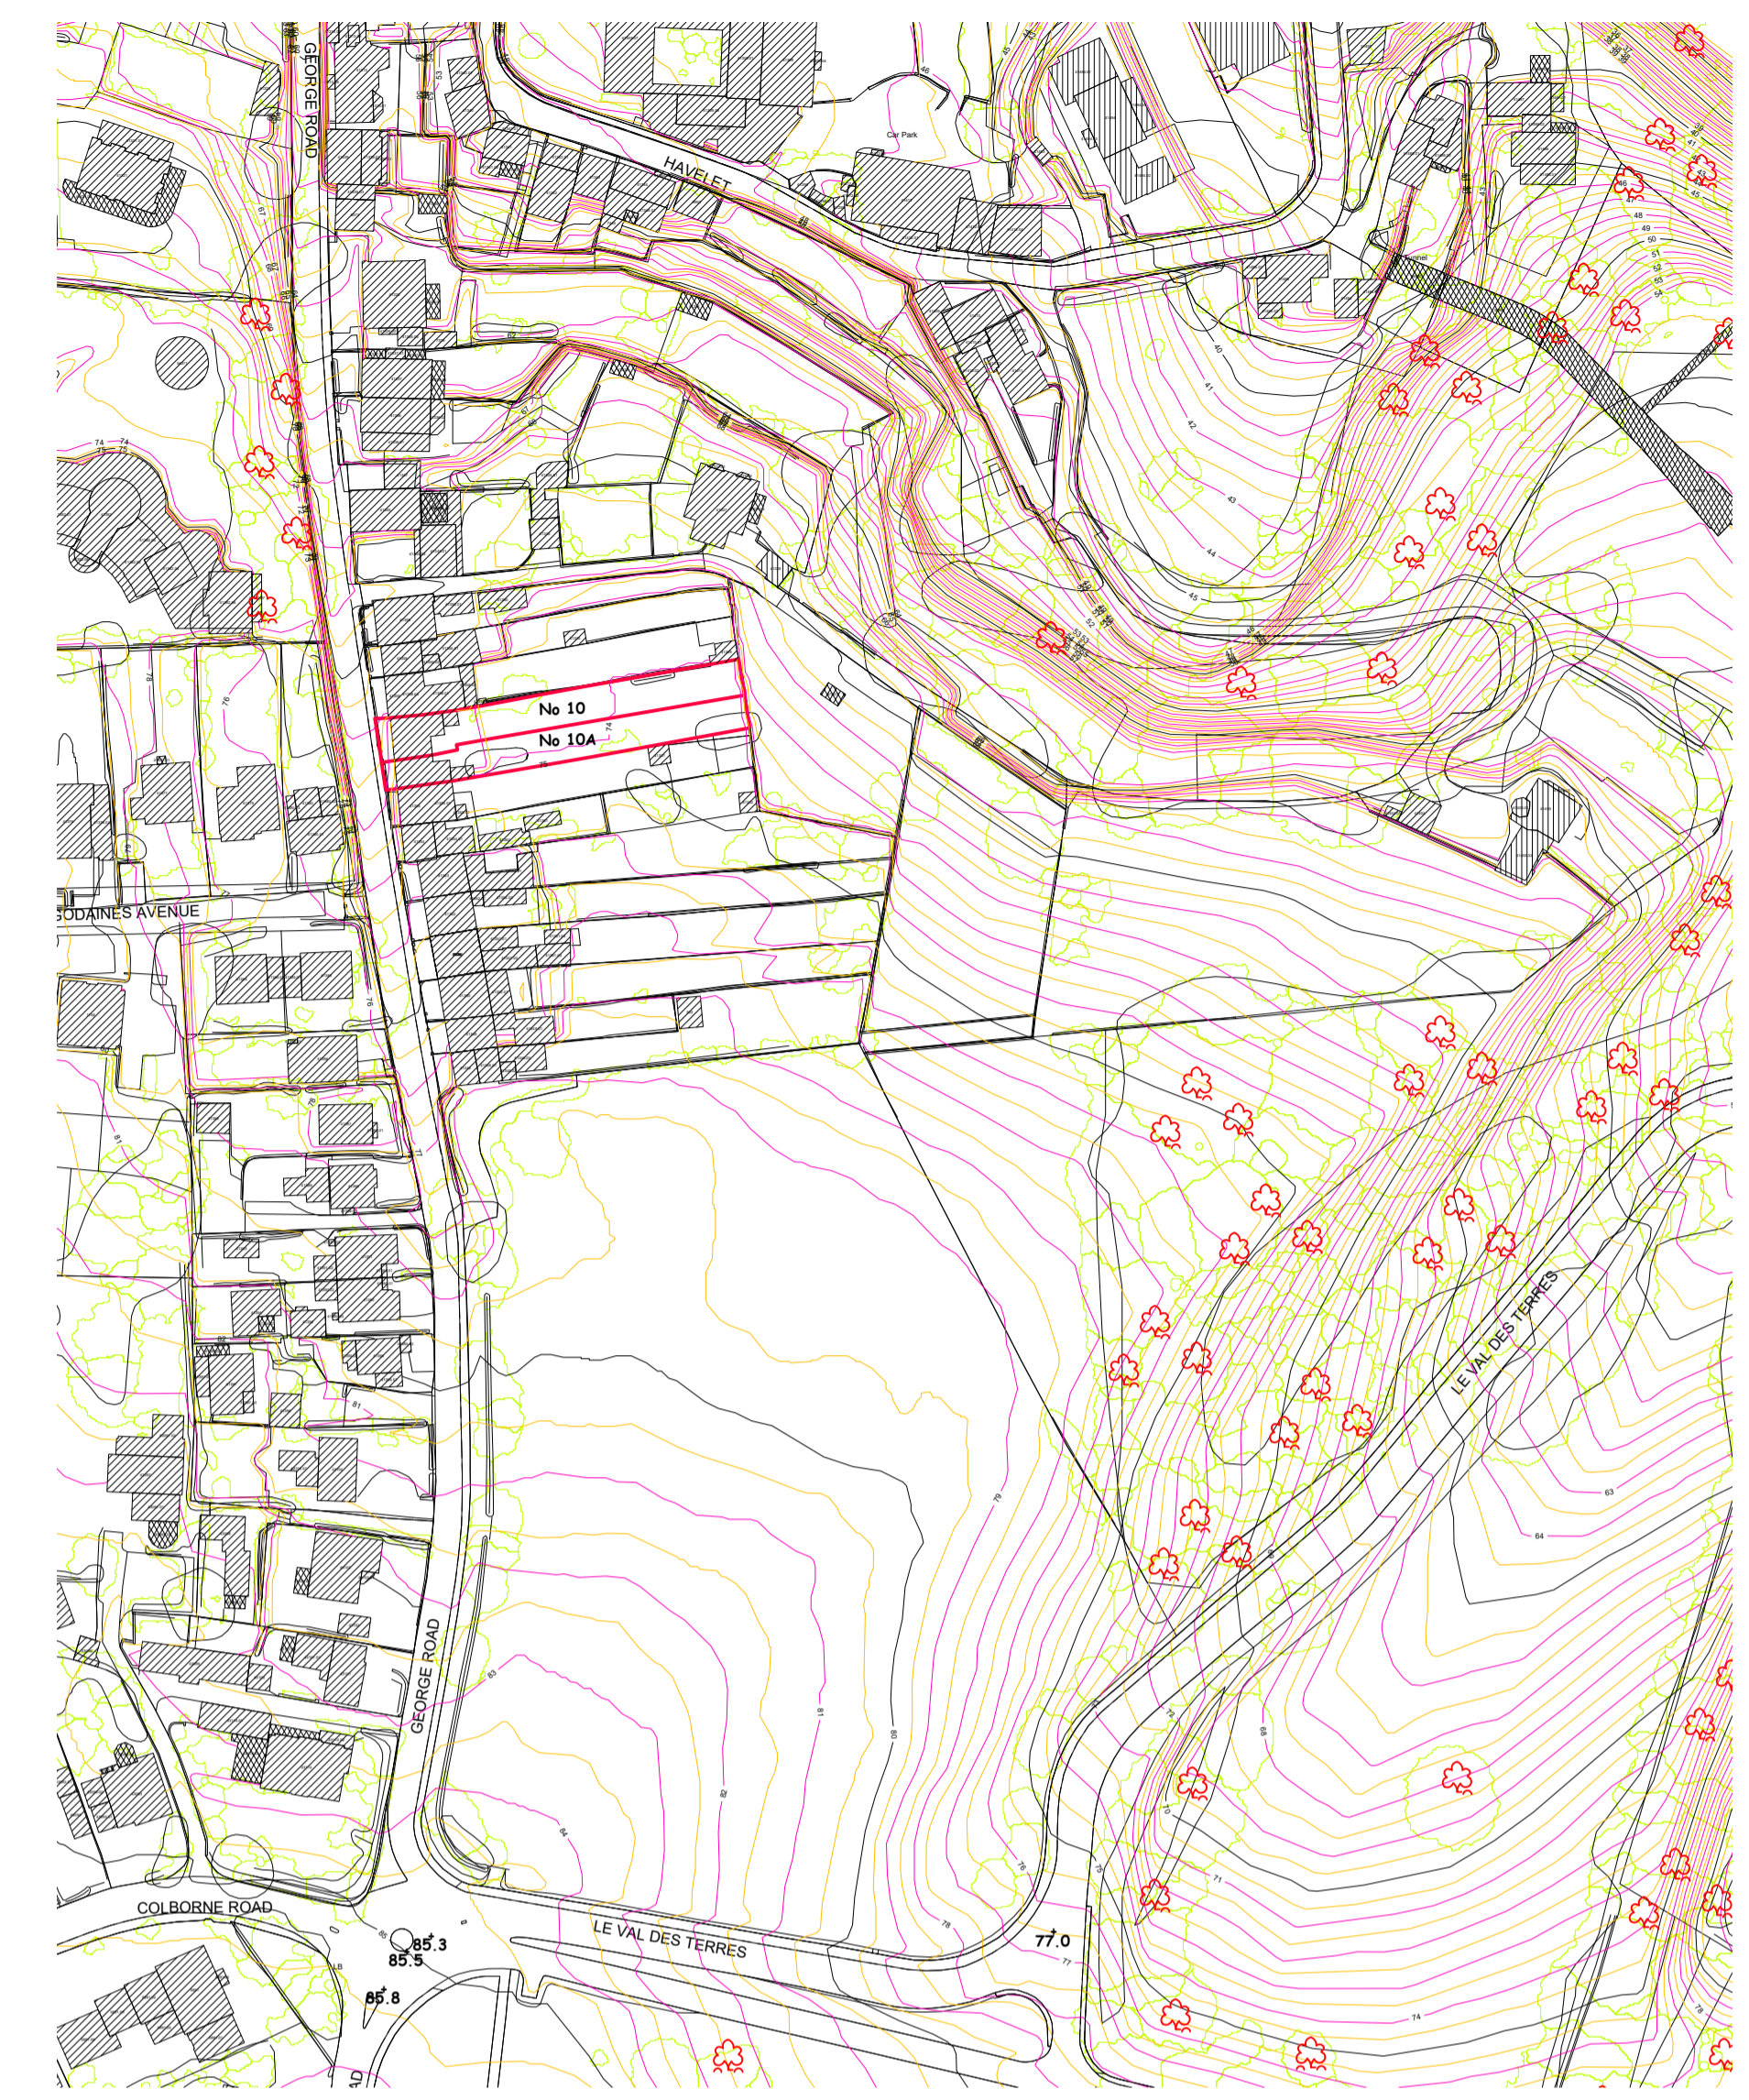


LOCATION PLAN

1 : 1250

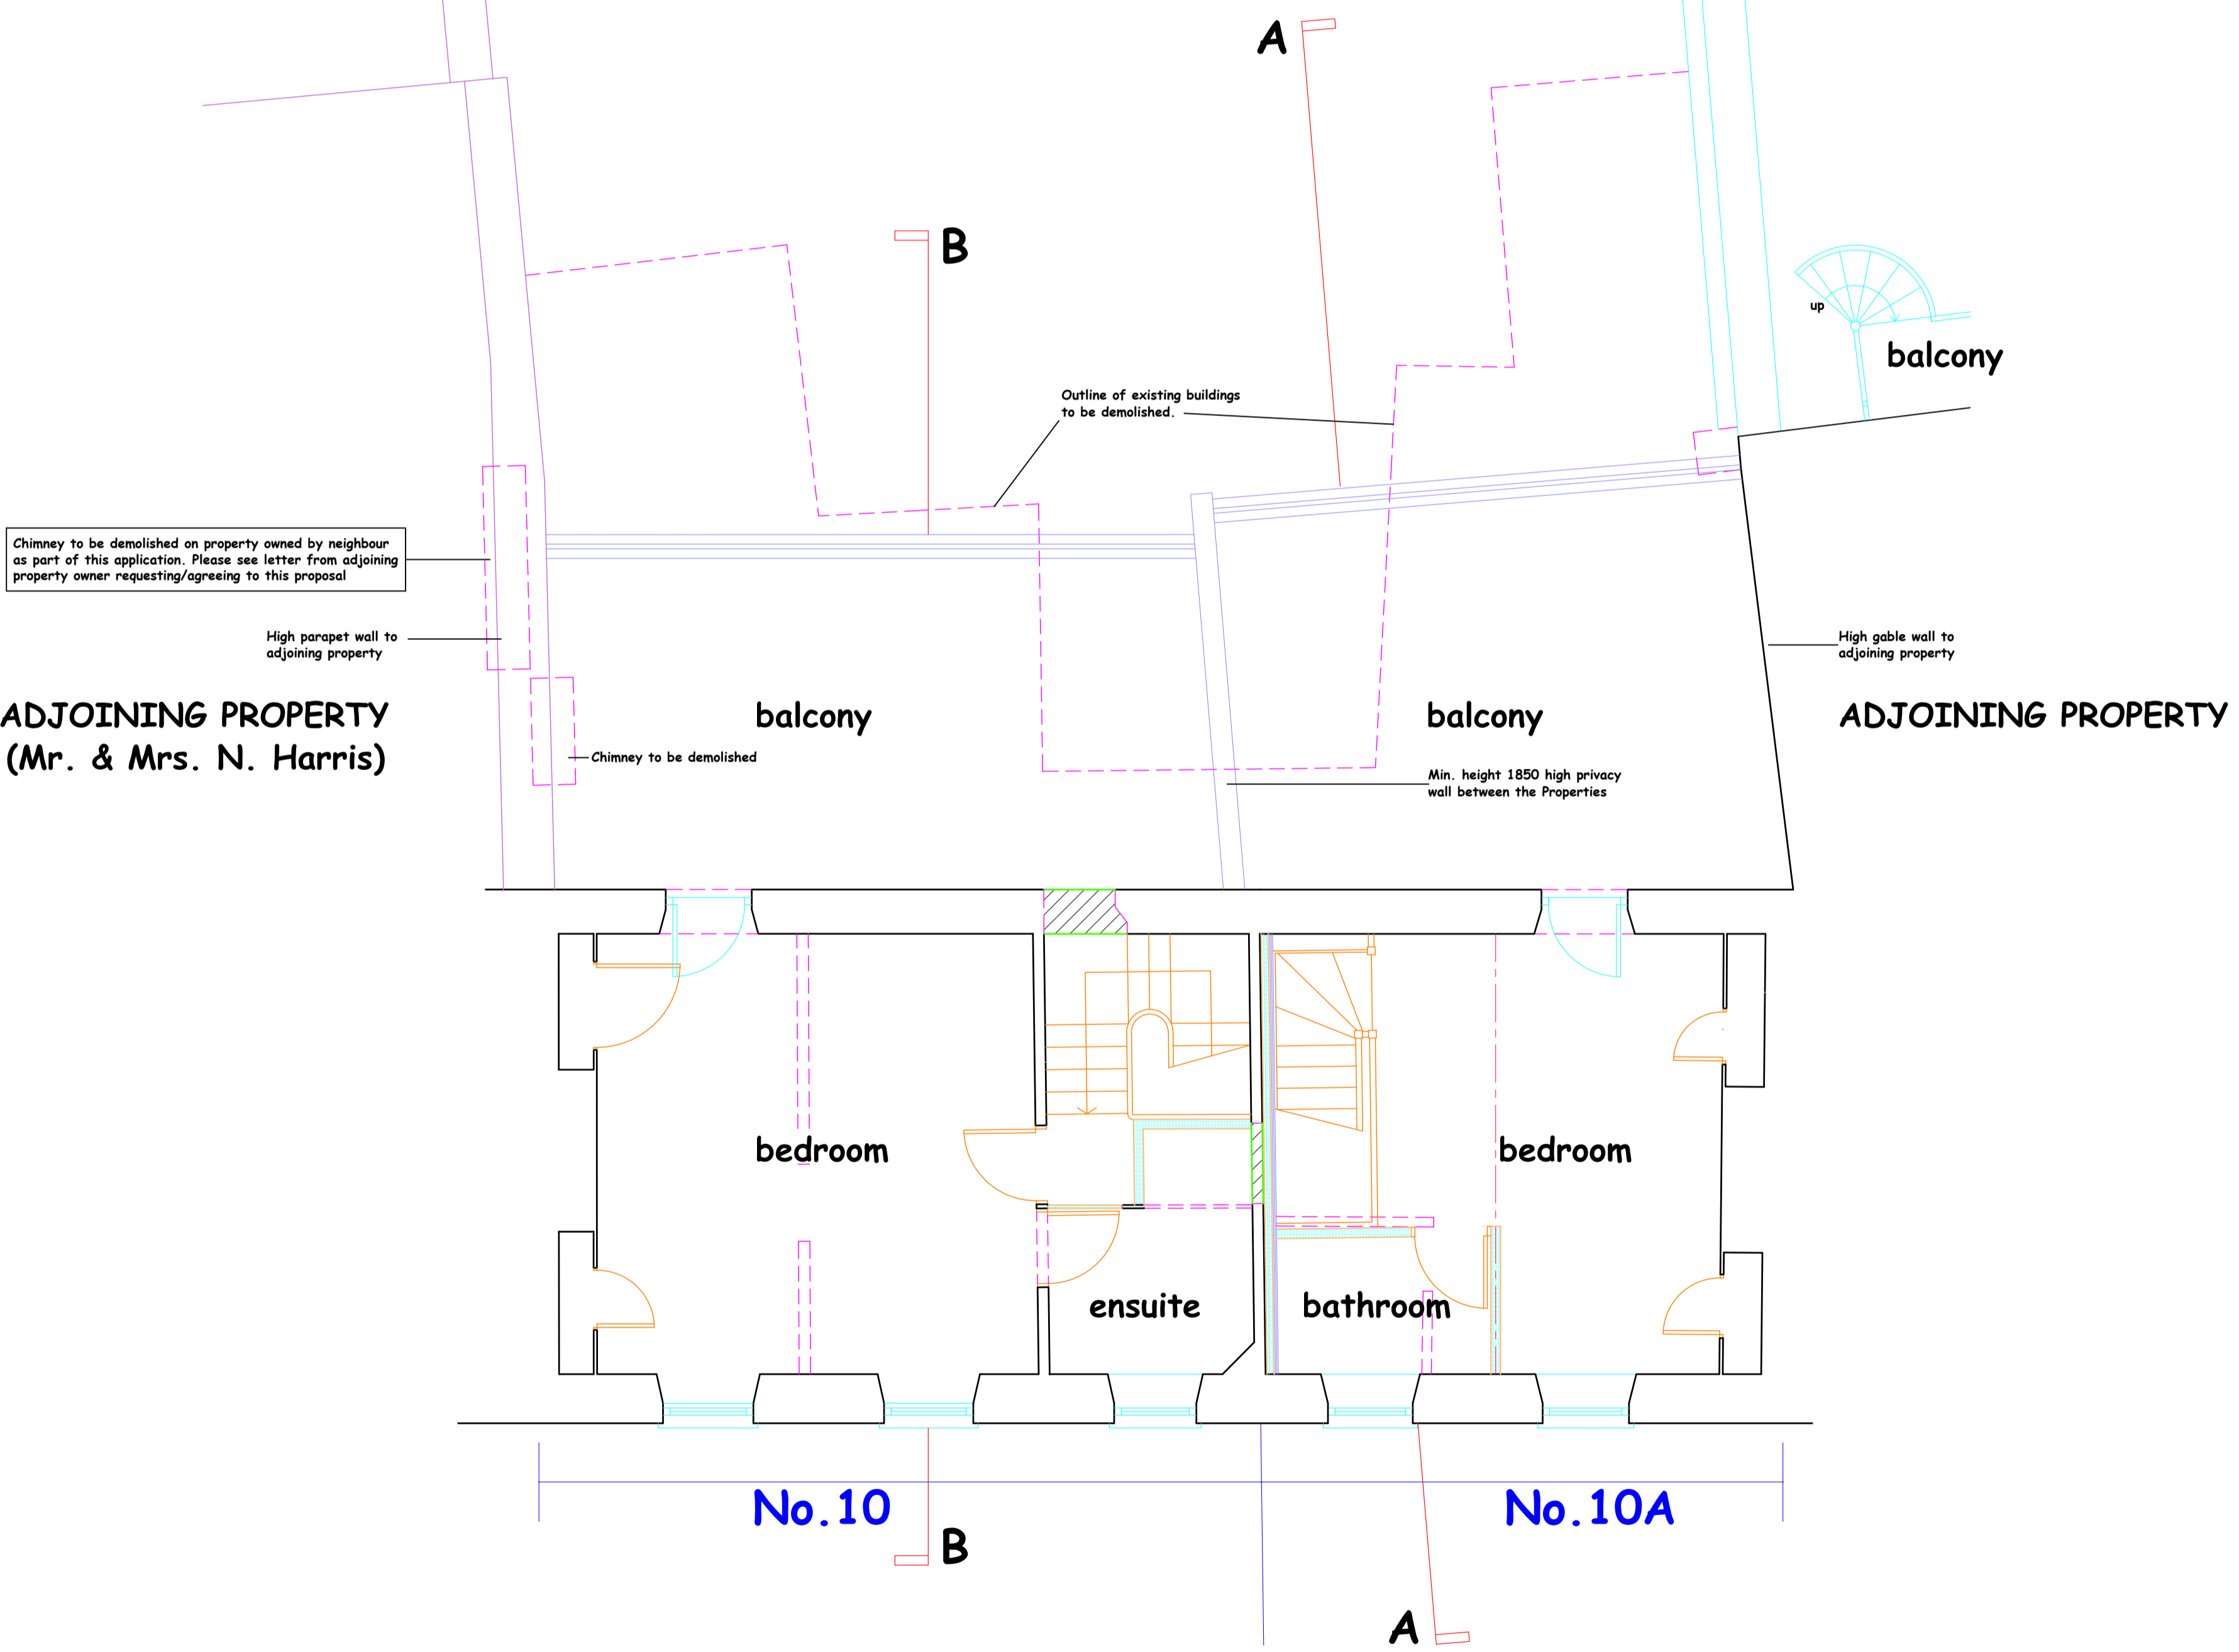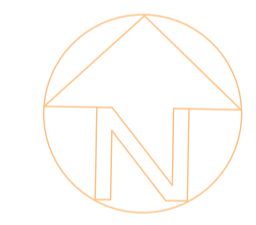


SECOND FLOOR PLAN

1 : 50

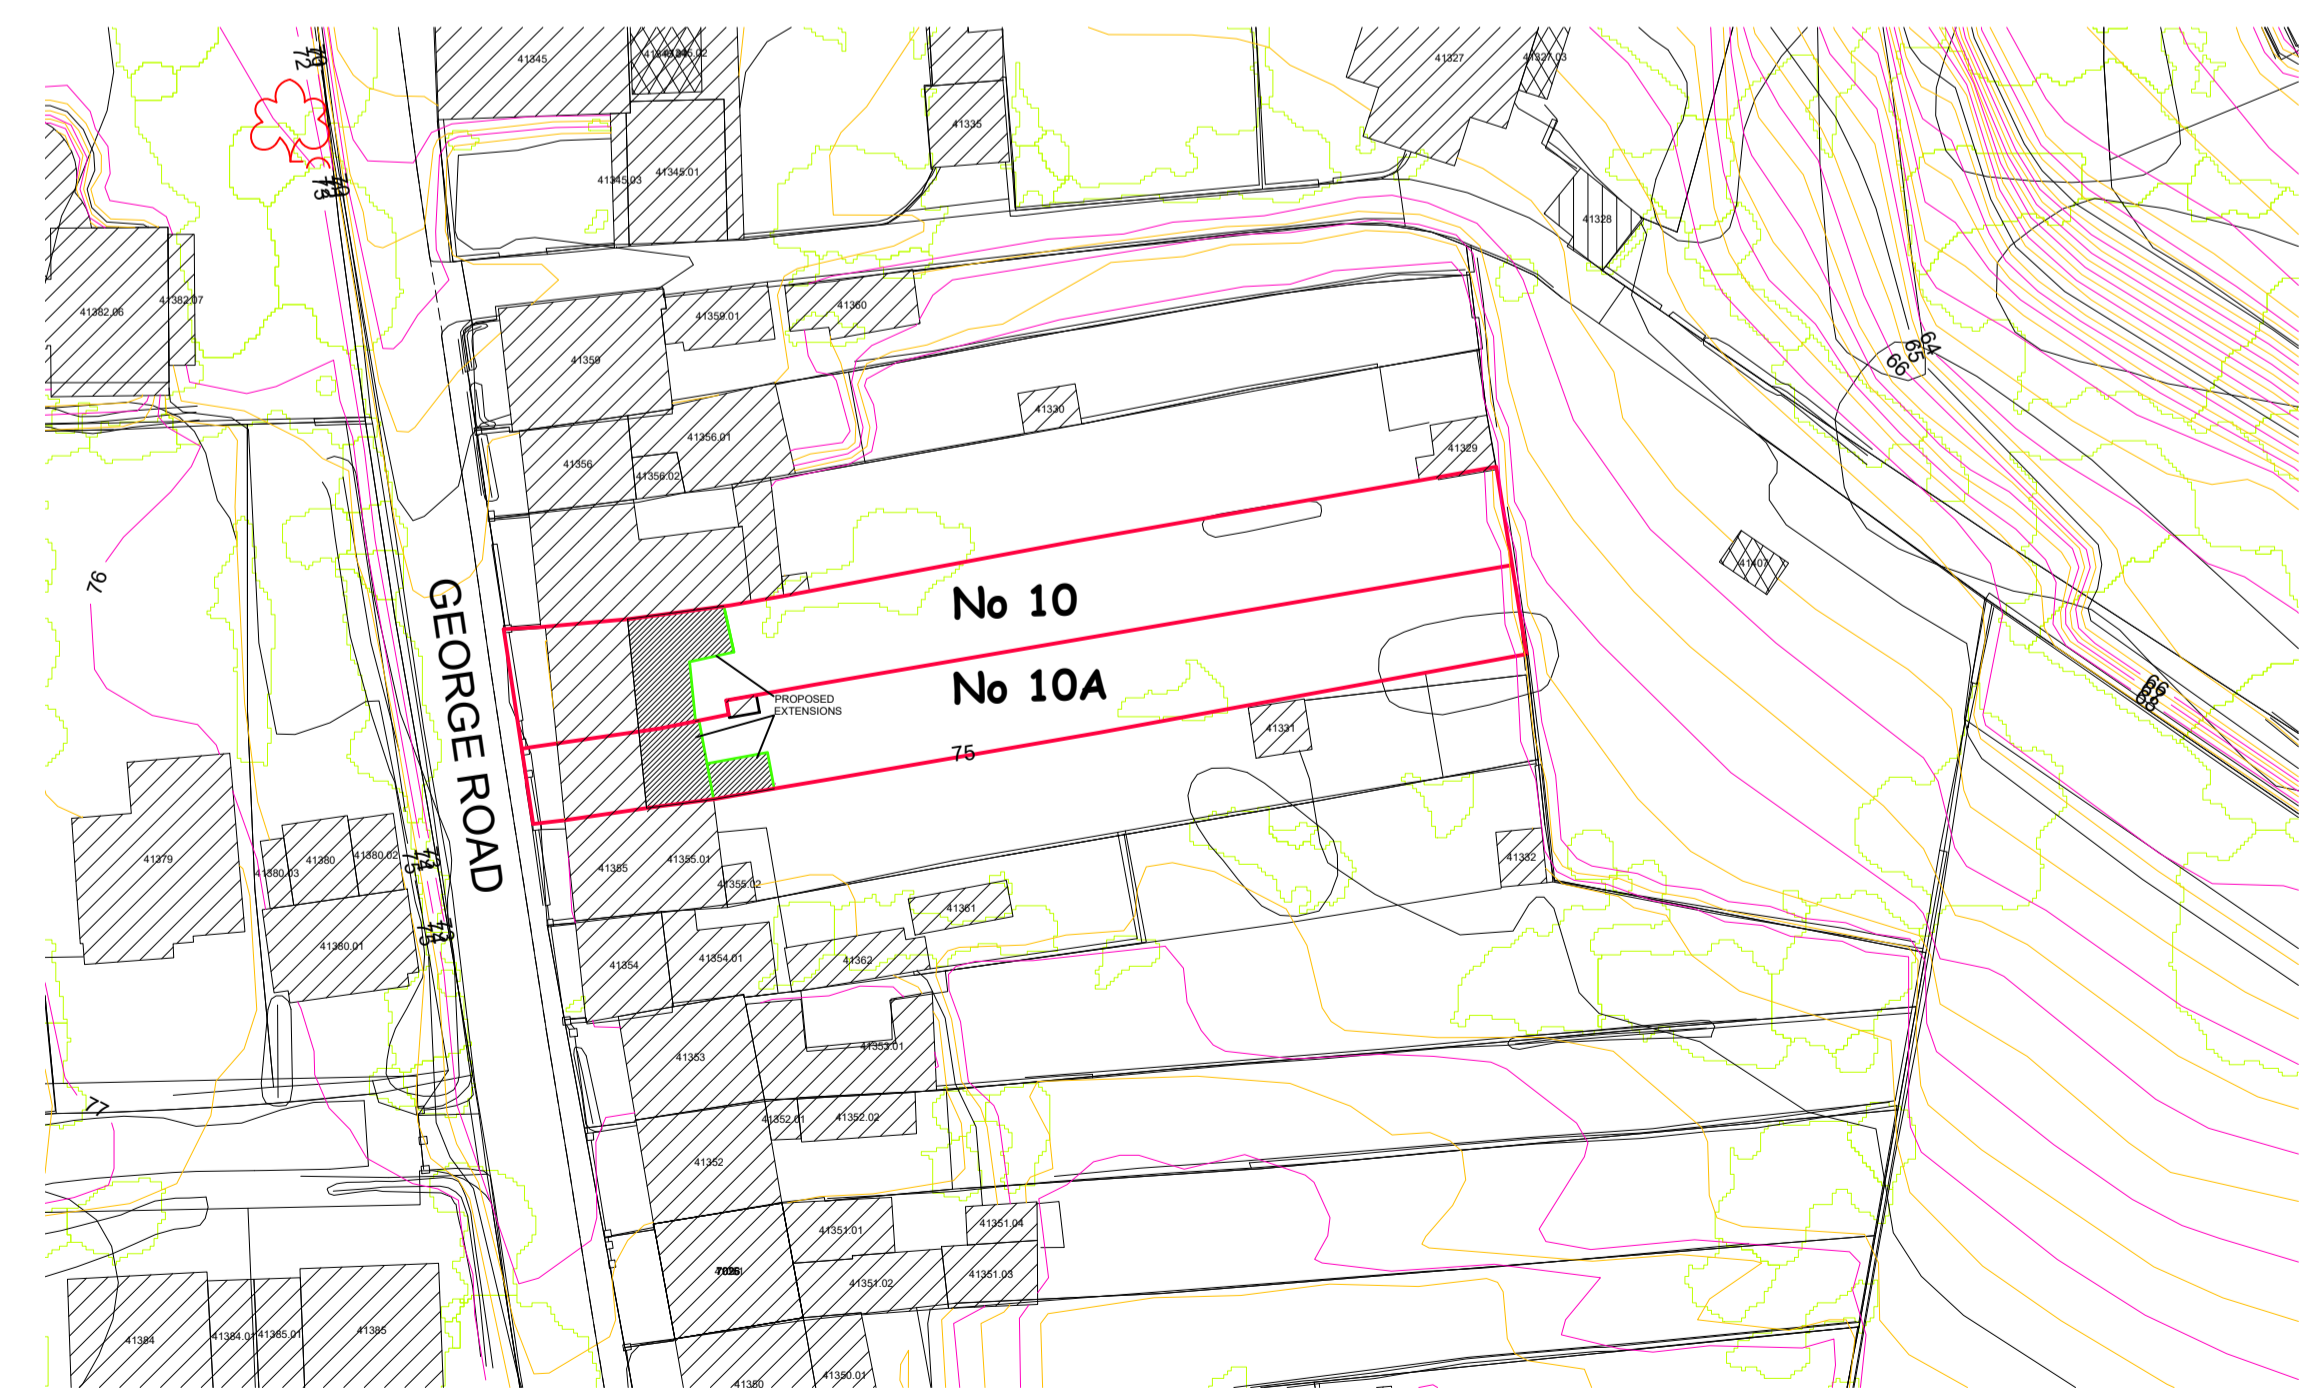

BLOCK PLAN

1 : 500

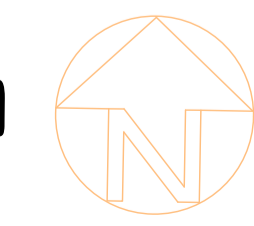

SCHEME DRAWING