



**Note:**  
 This document and its design content is copyright © of Tyrrell Dowinton Associates Ltd. It shall be read in conjunction with all other associated project information including models, specifications, schedules and related consultants documents. Do not scale from documents. All dimensions to be checked on site. Immediately report any discrepancies, errors or omissions on this document to the Originator. If in doubt ASK.


**Revisions**

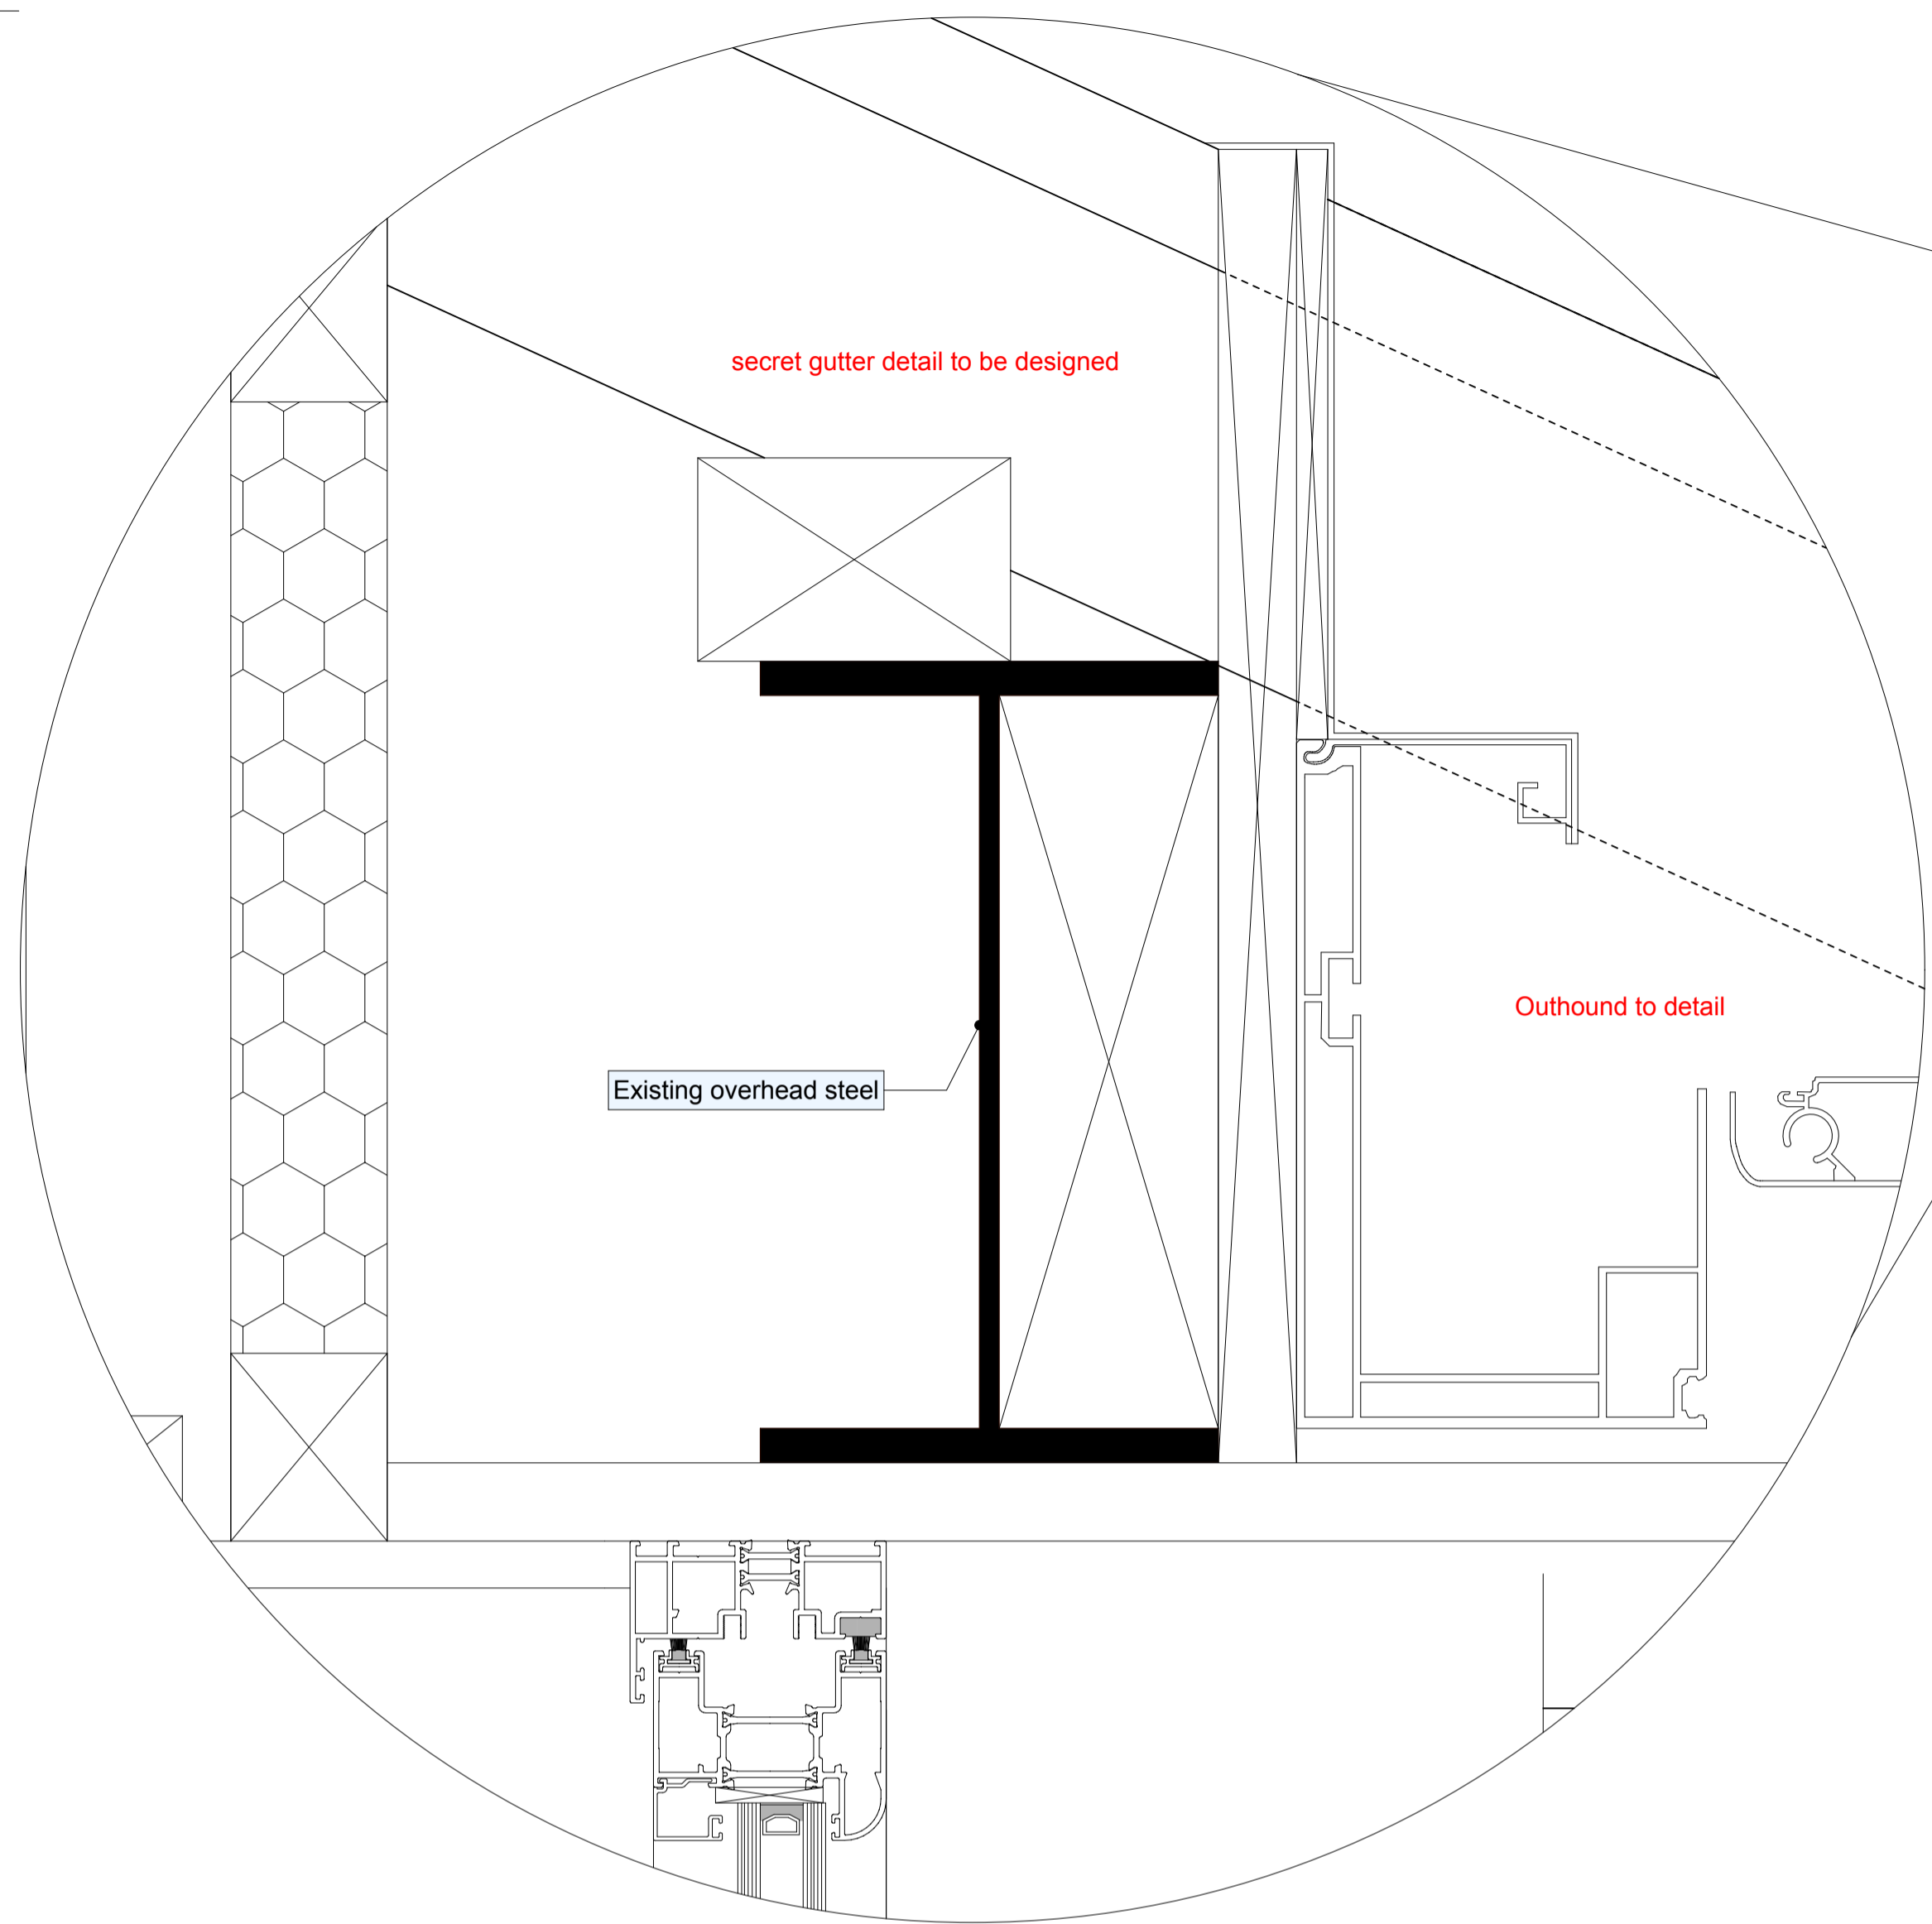

BALCONY DETAIL 3 1:2

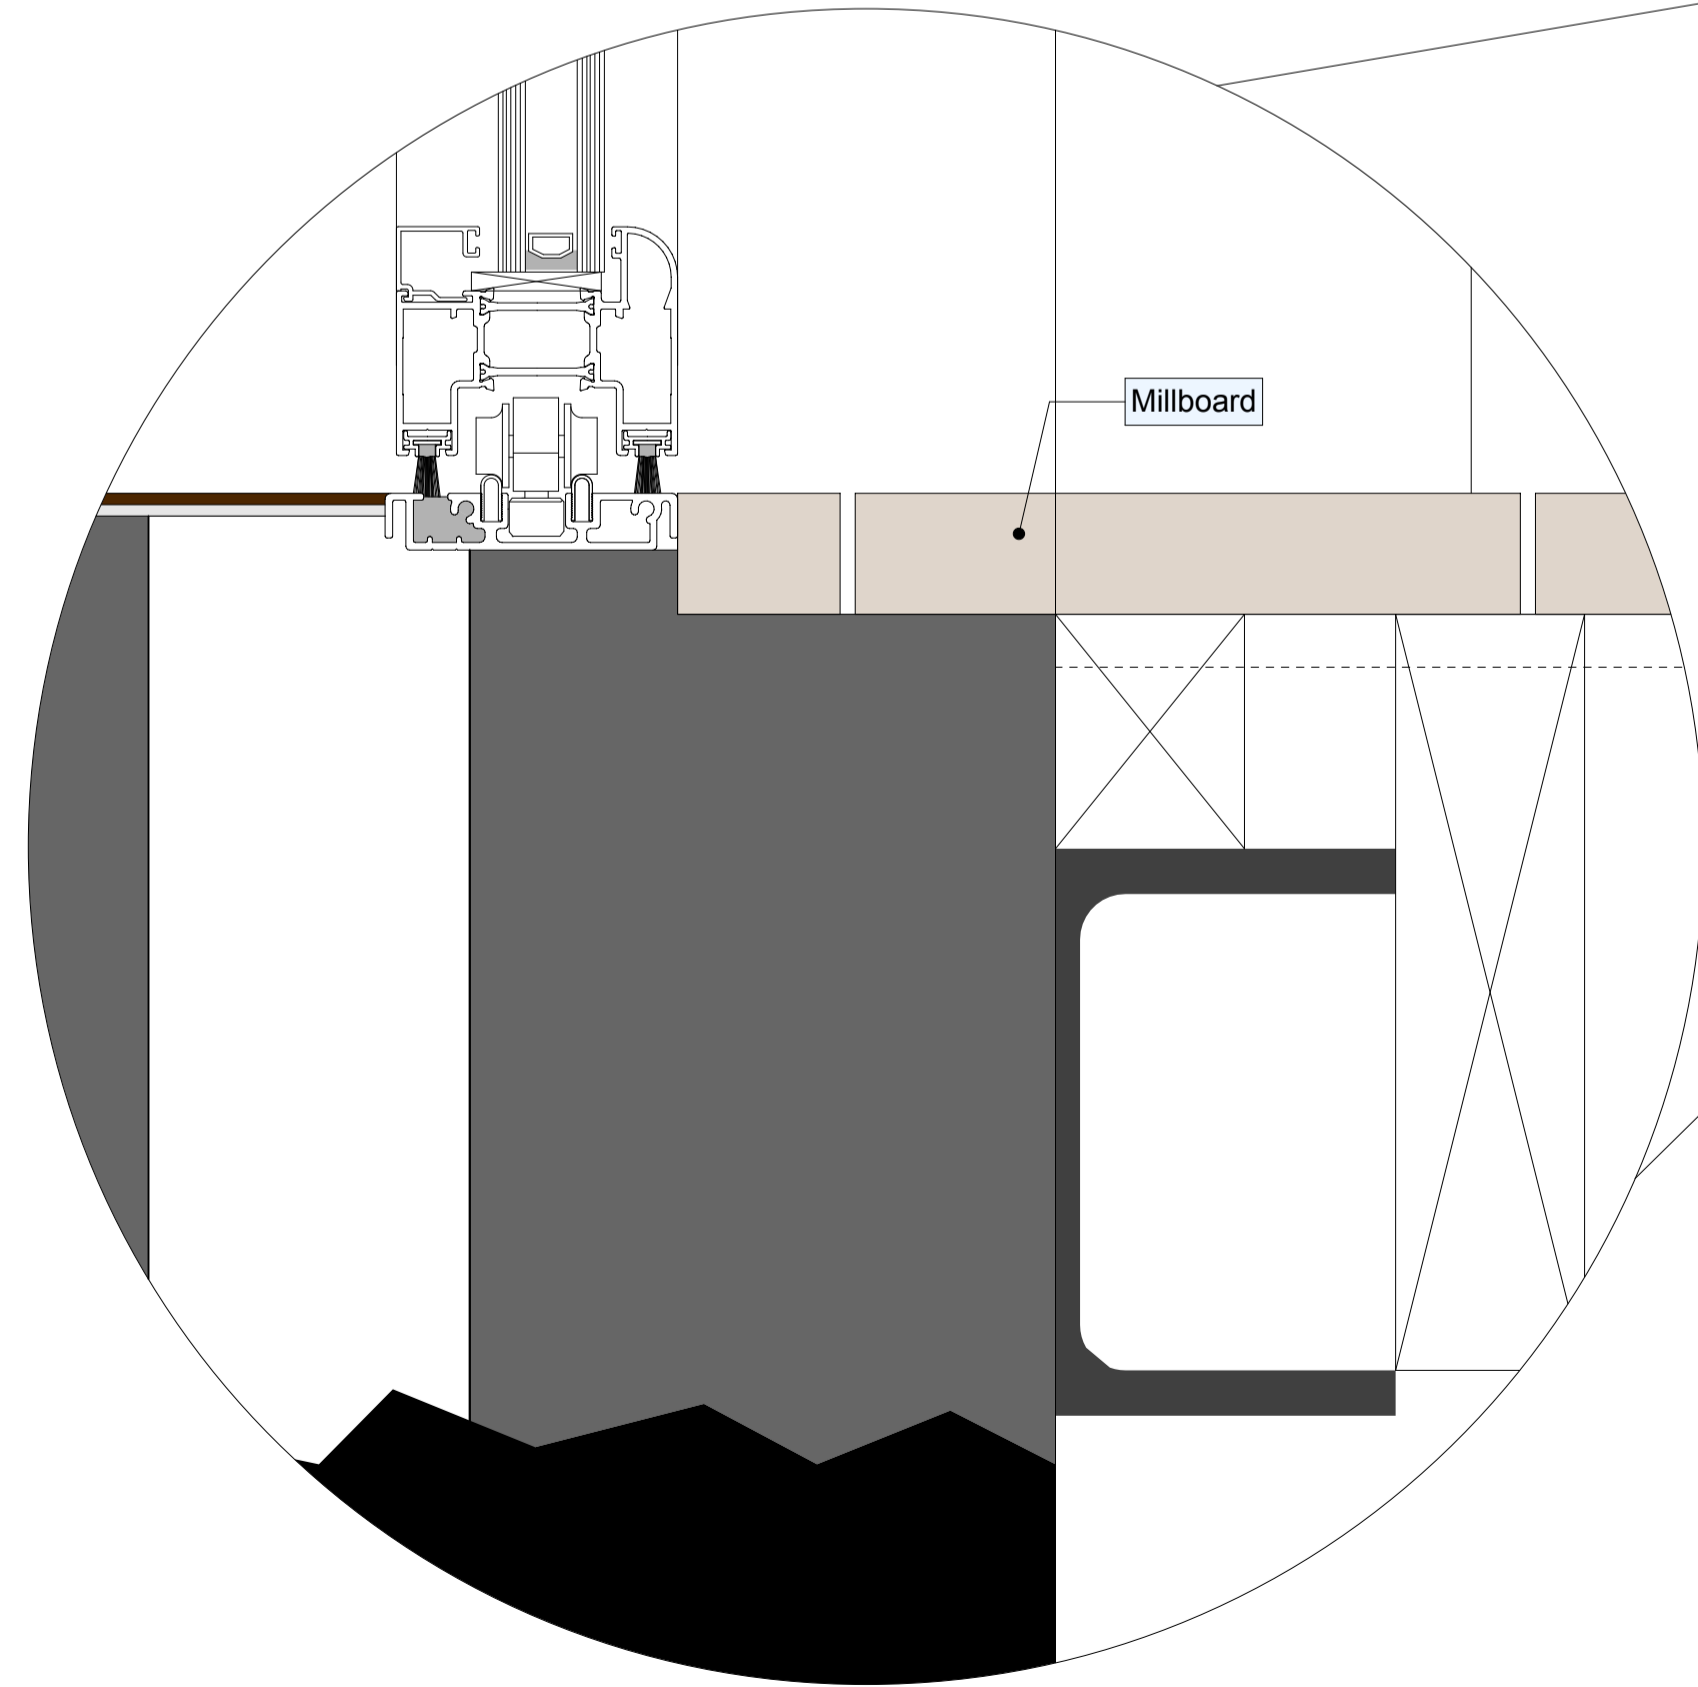

BALCONY DETAIL 4 1:2

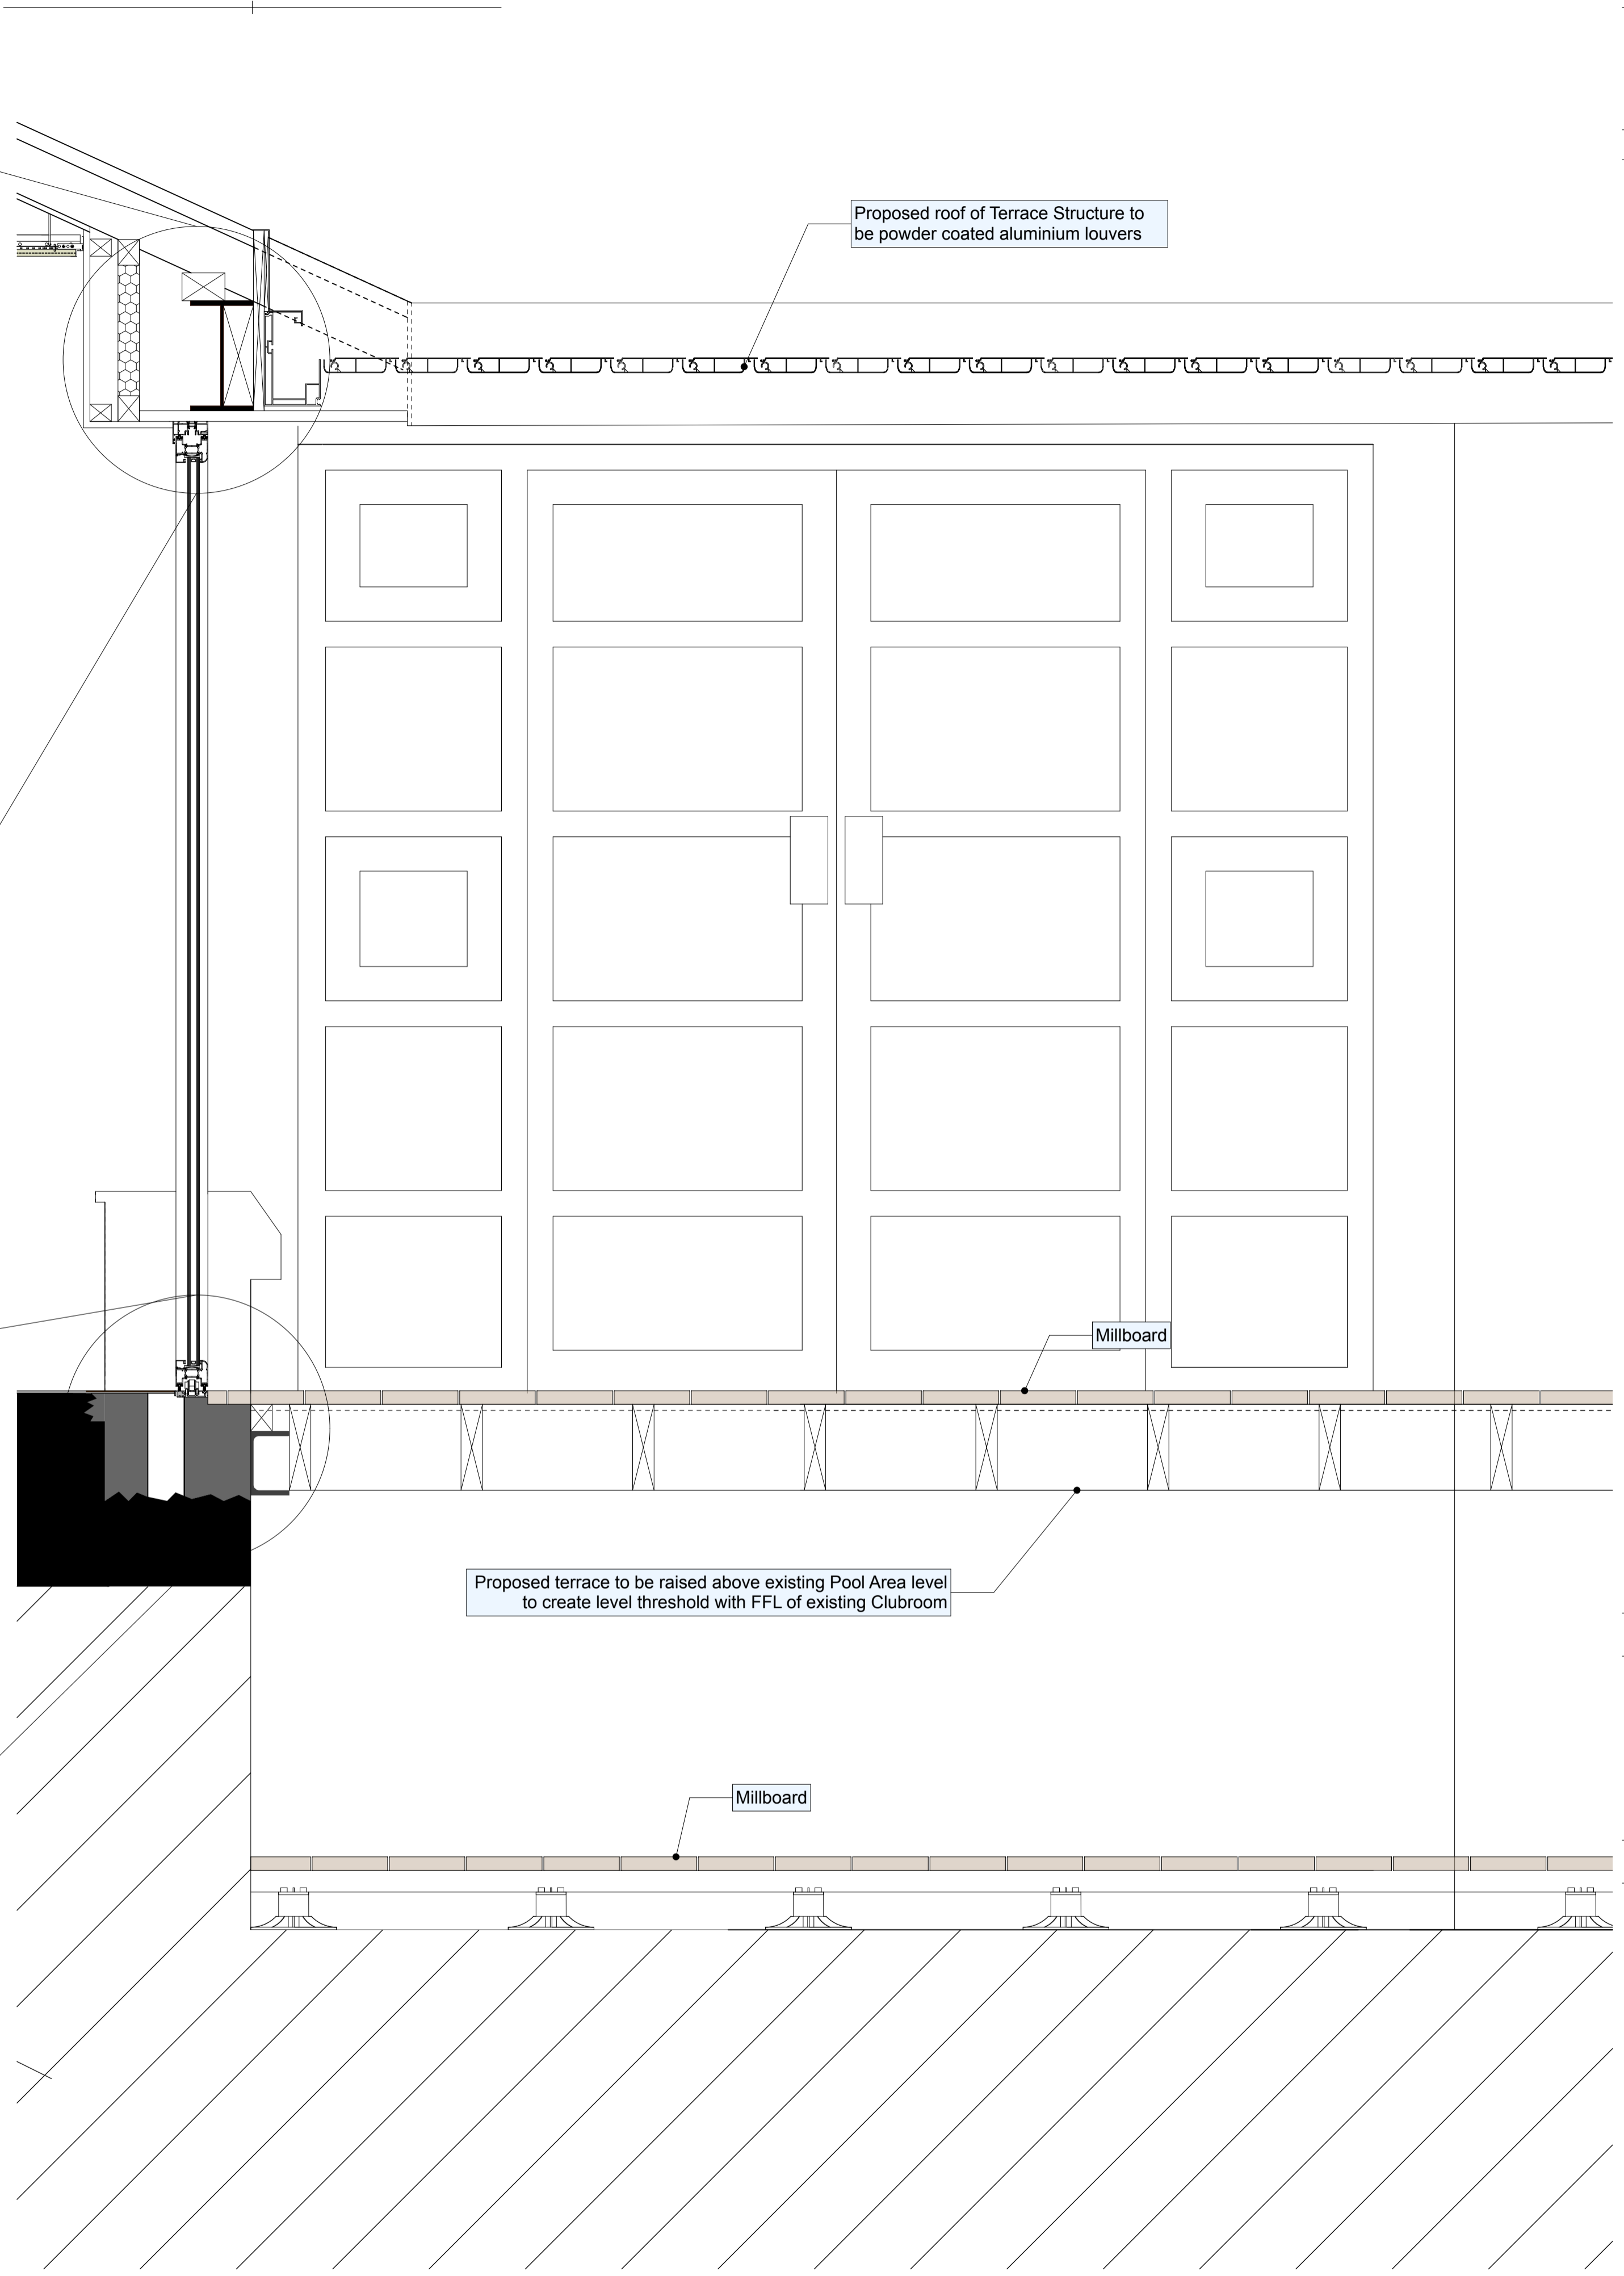

SECTION 1:10

**Tyrrell Dowinton Associates**  
 Chartered Architects

**RIBA**  
 Chartered Practice

The Barn, Rue du Dos d'Ane, Castel, Guernsey, Channel Islands GY5 7LA  
 T 01481 259959 E mail@tda.gg W www.tda.gg

**Project**  
 Proposed Balcony Terrace at  
 Kings Health Club  
 Kings Road  
 St Peter Port  
 Guernsey

**Client**  
 Kings Property Ltd  
 Kings Health Club  
 Kings Road  
 St Peter Port  
 Guernsey

**Drawing title**  
 Clubroom Balcony Section & Details

Date	Jan 21	Drawn	AW
Scale	As noted	Checked	
Project no.	2047	Drawing no.	03.03