



Note:
This document and its design content is copyright © of Tyrrell Dowinton Associates Ltd. It shall be read in conjunction with all other associated project information including models, specifications, schedules and related consultants documents. Do not scale from documents. All dimensions to be checked on site. Immediately report any discrepancies, errors or omissions on this document to the Originator. If in doubt ASK.


Revisions

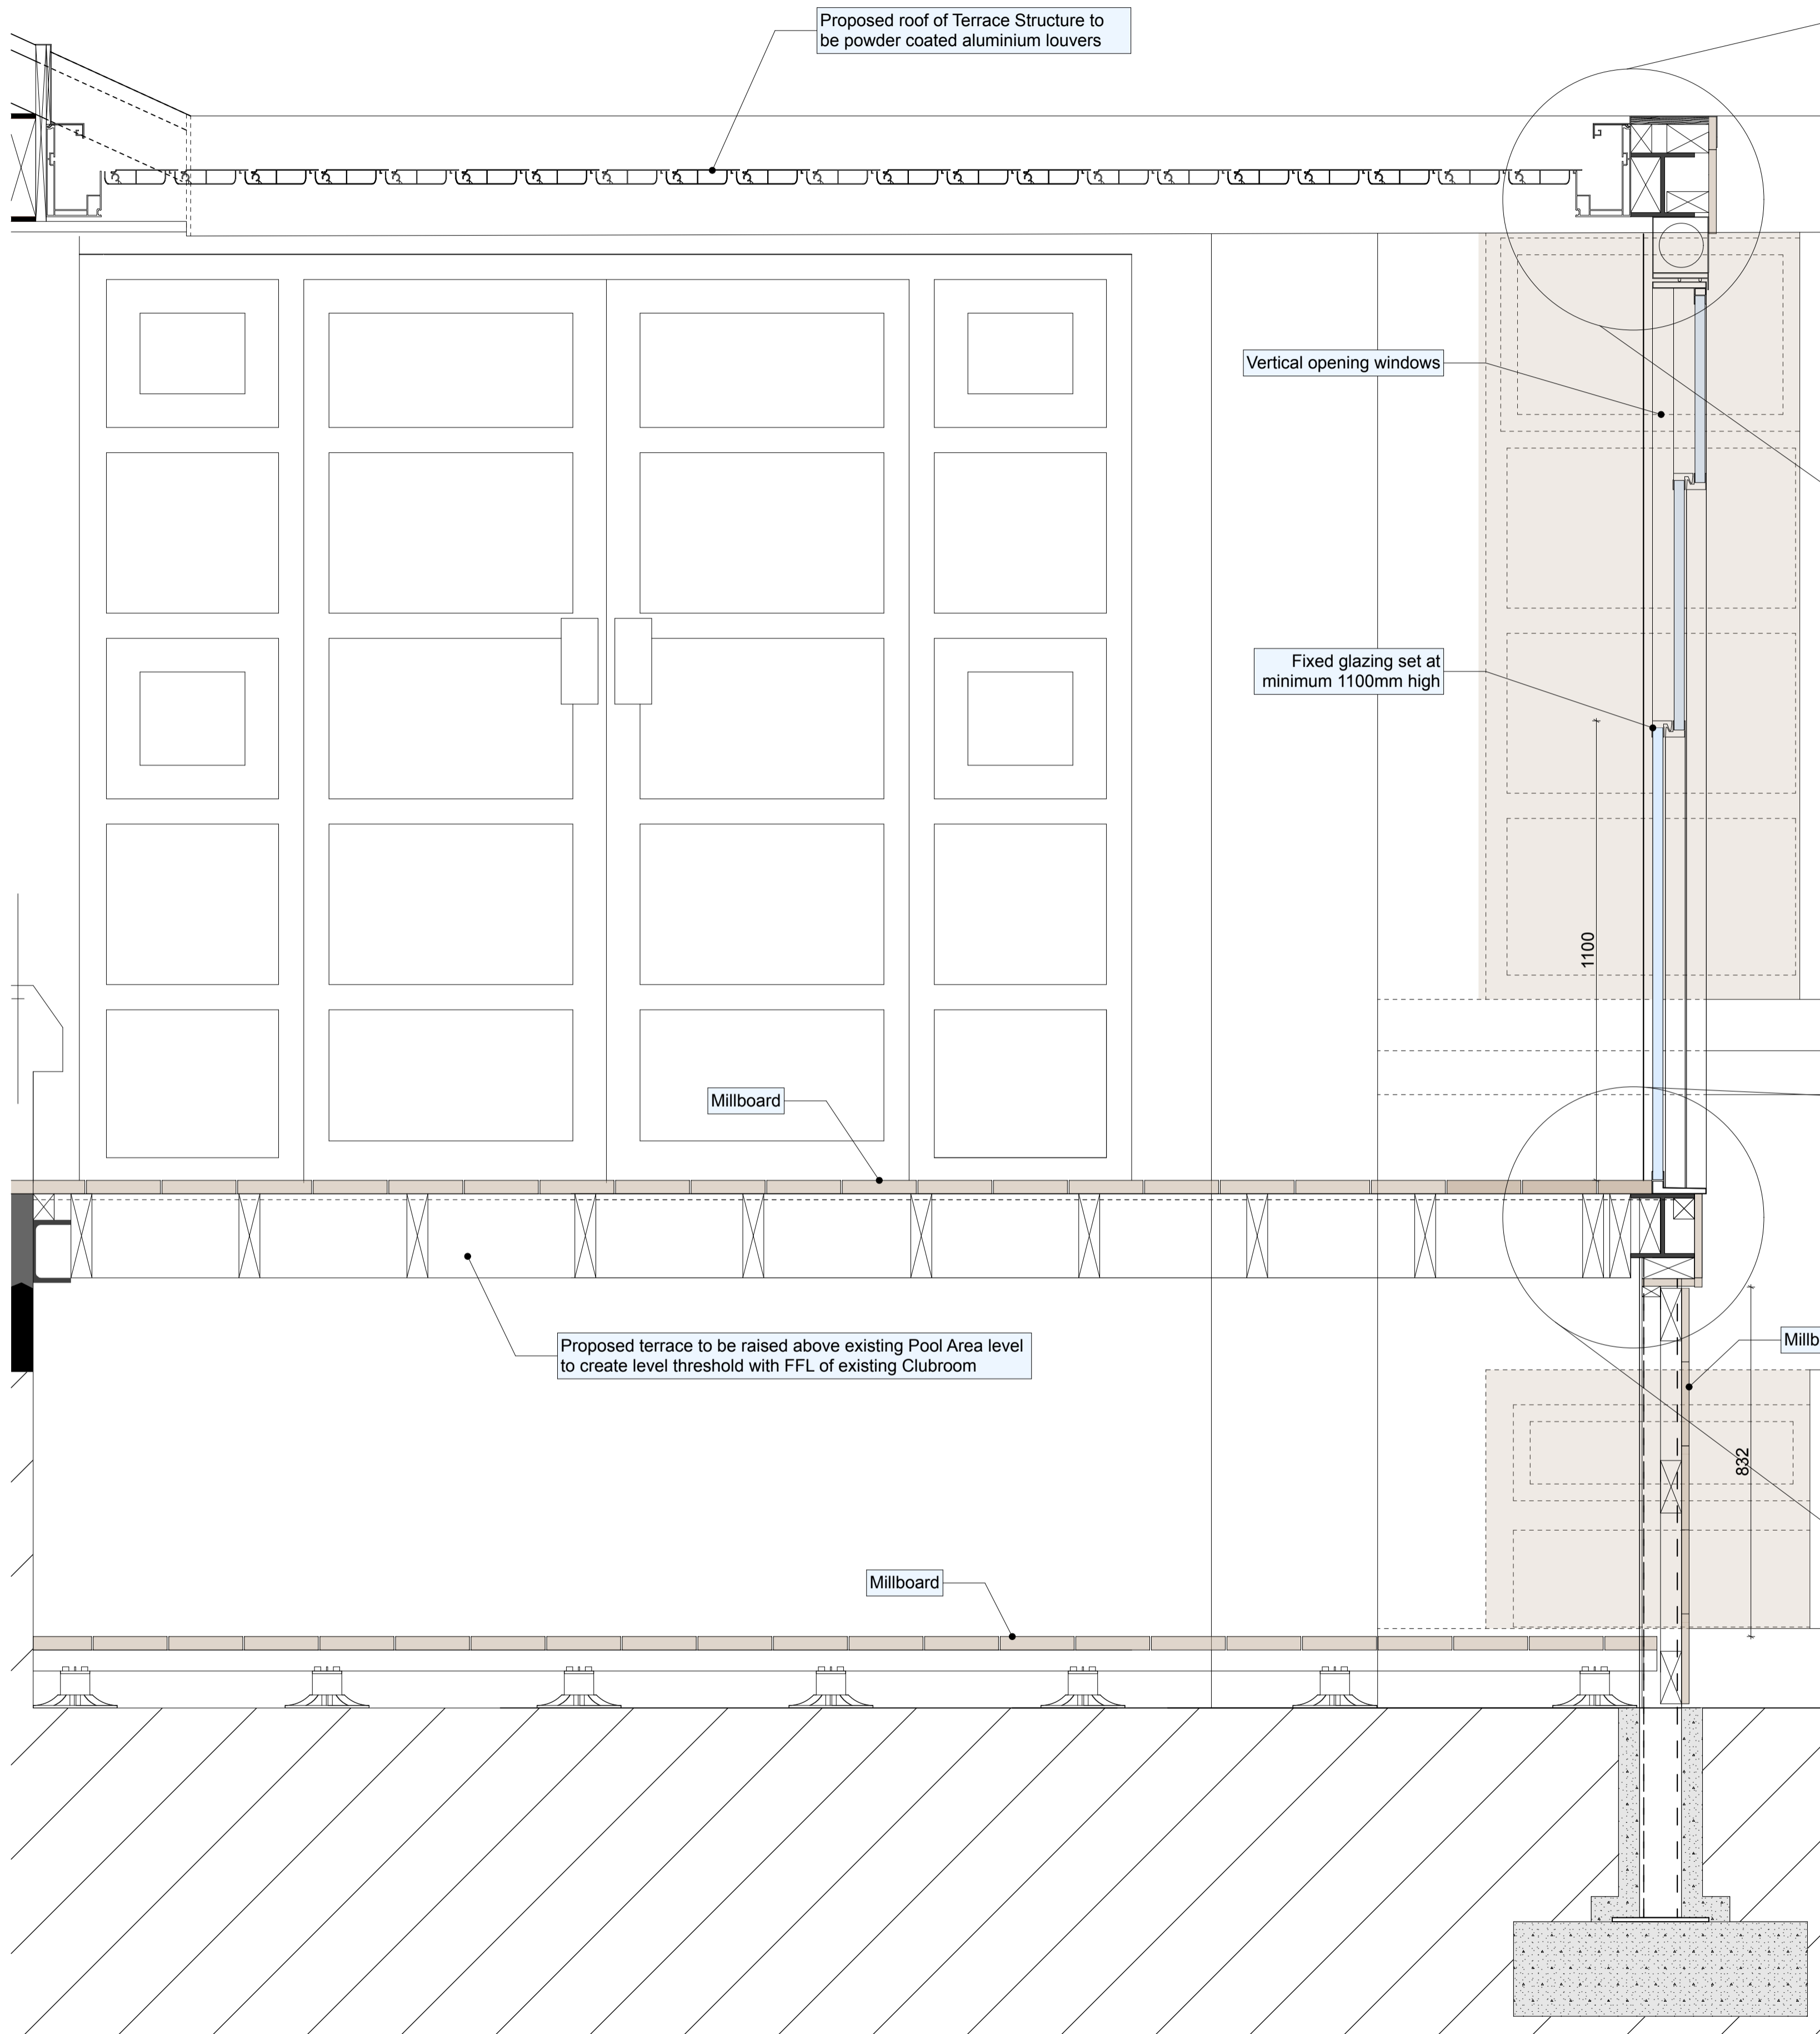

SECTION 1:10

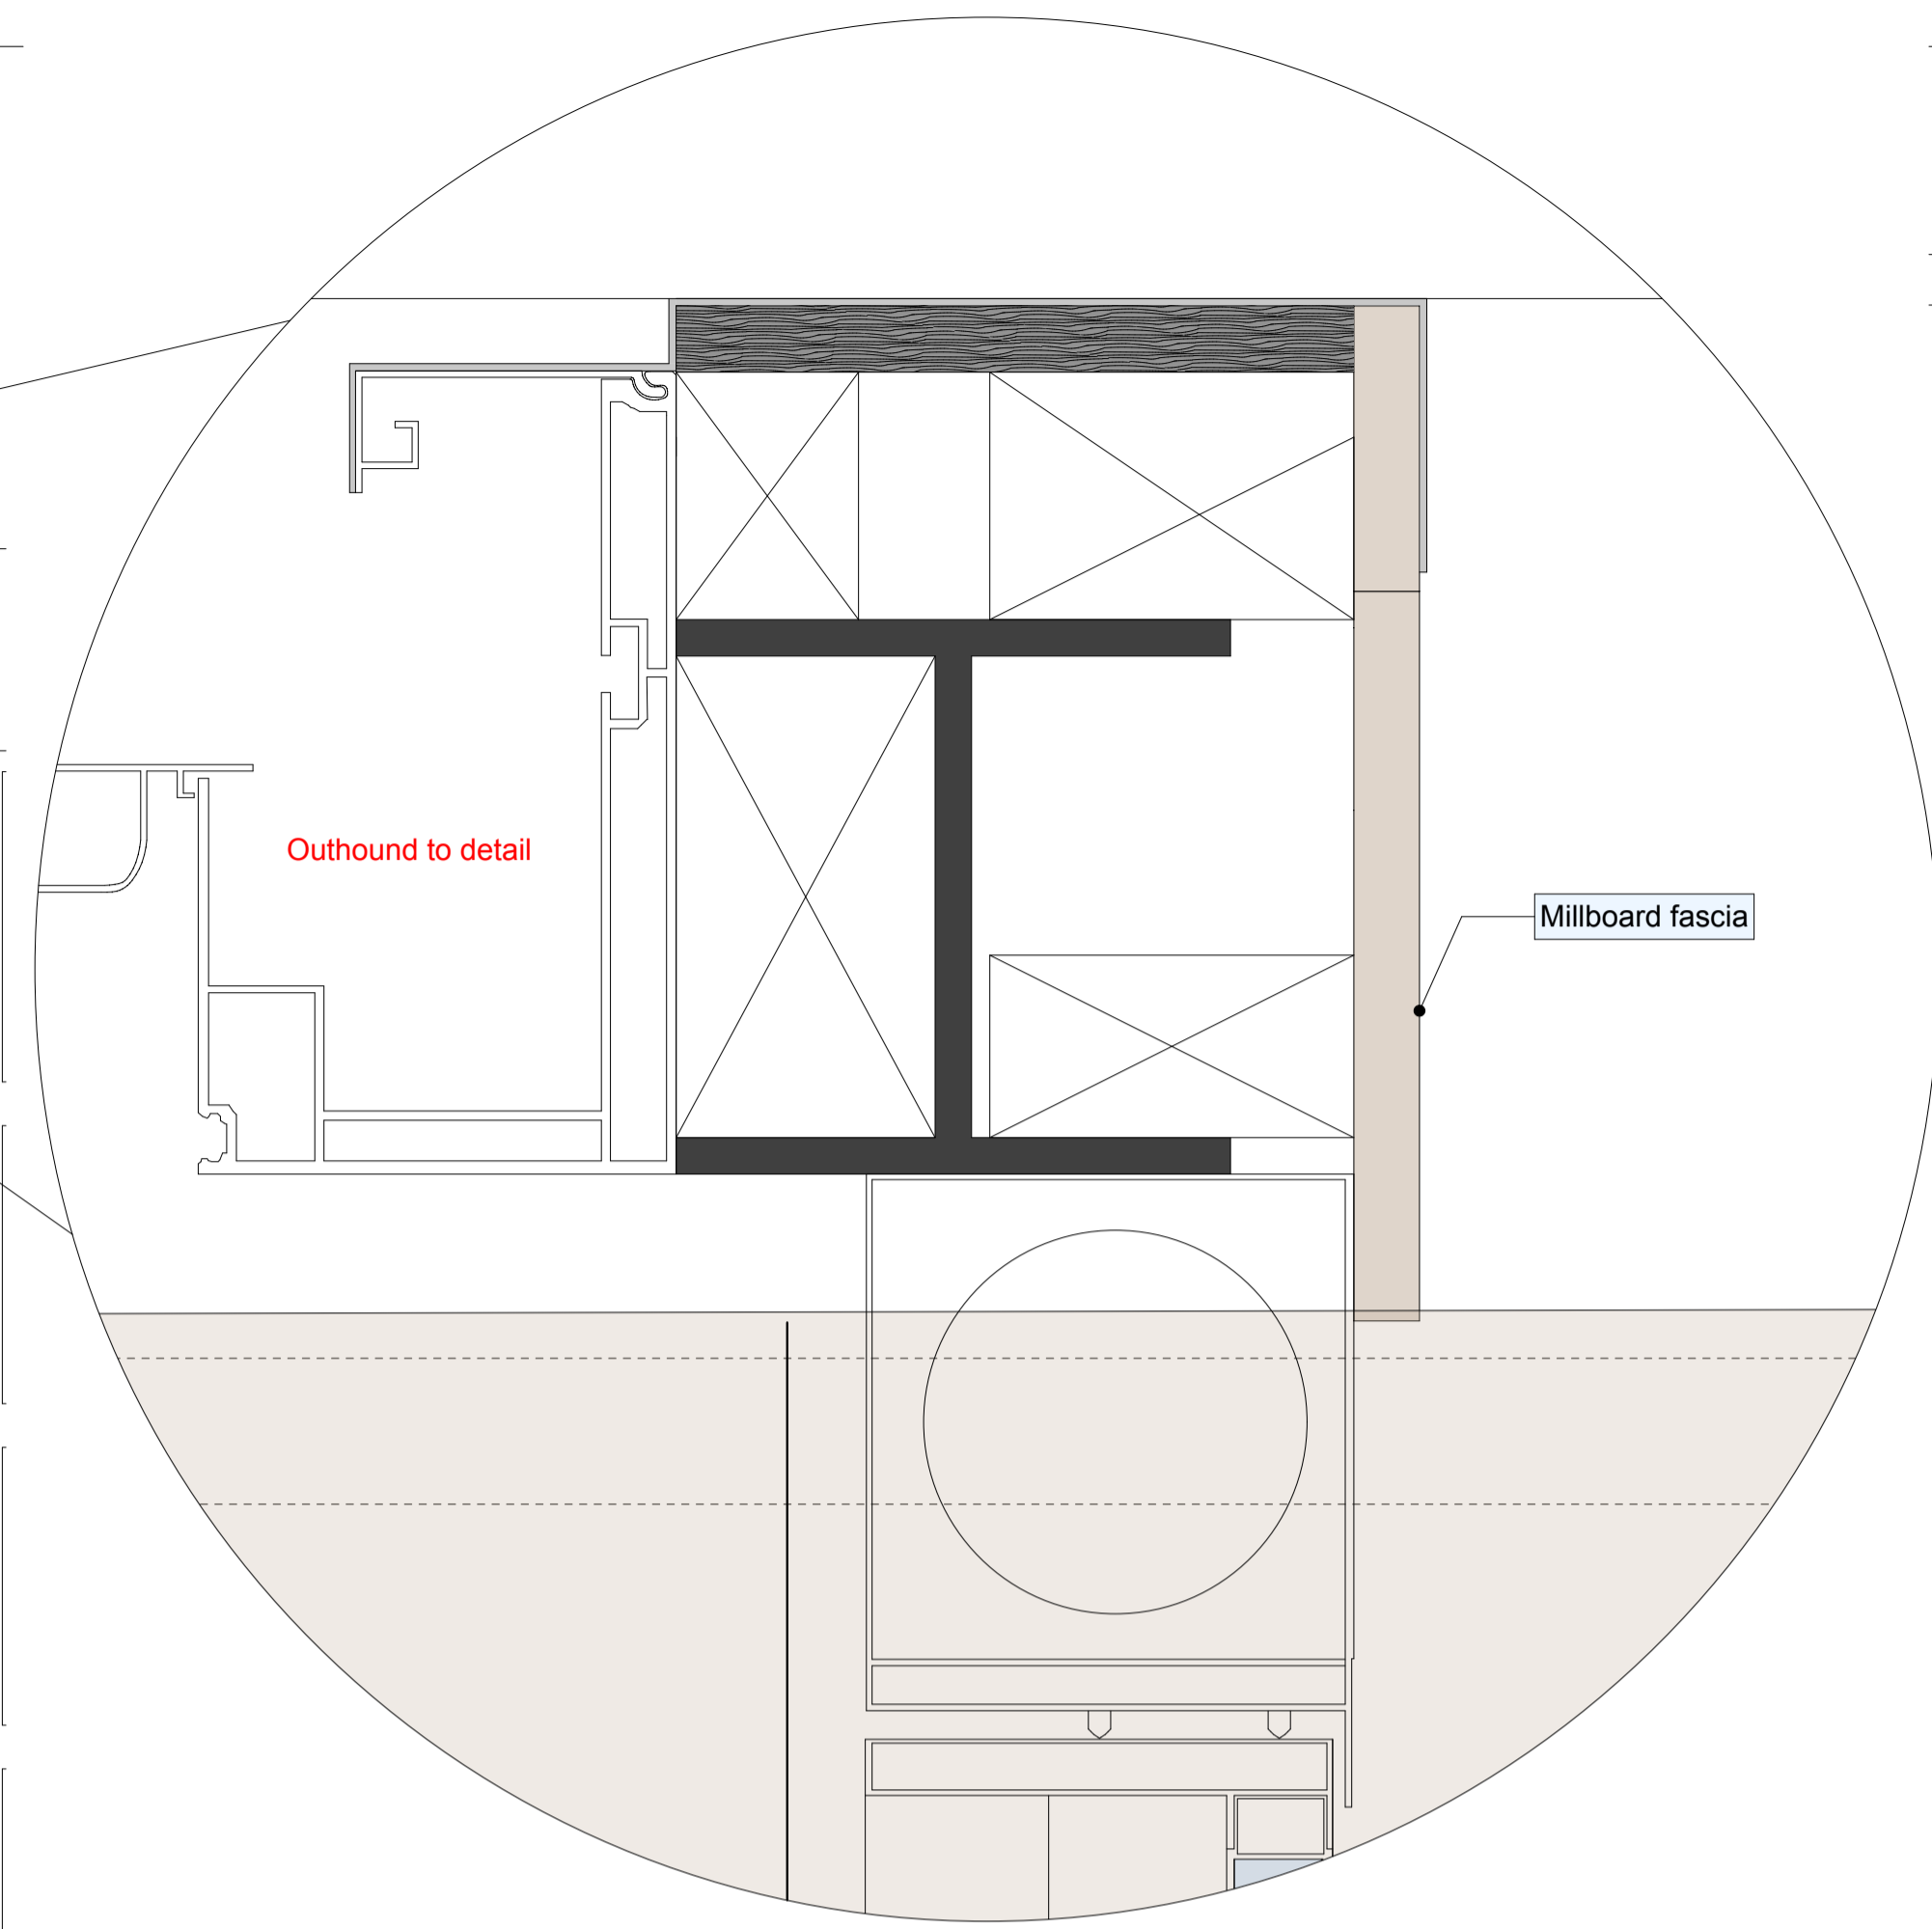

BALCONY DETAIL 5 1:2

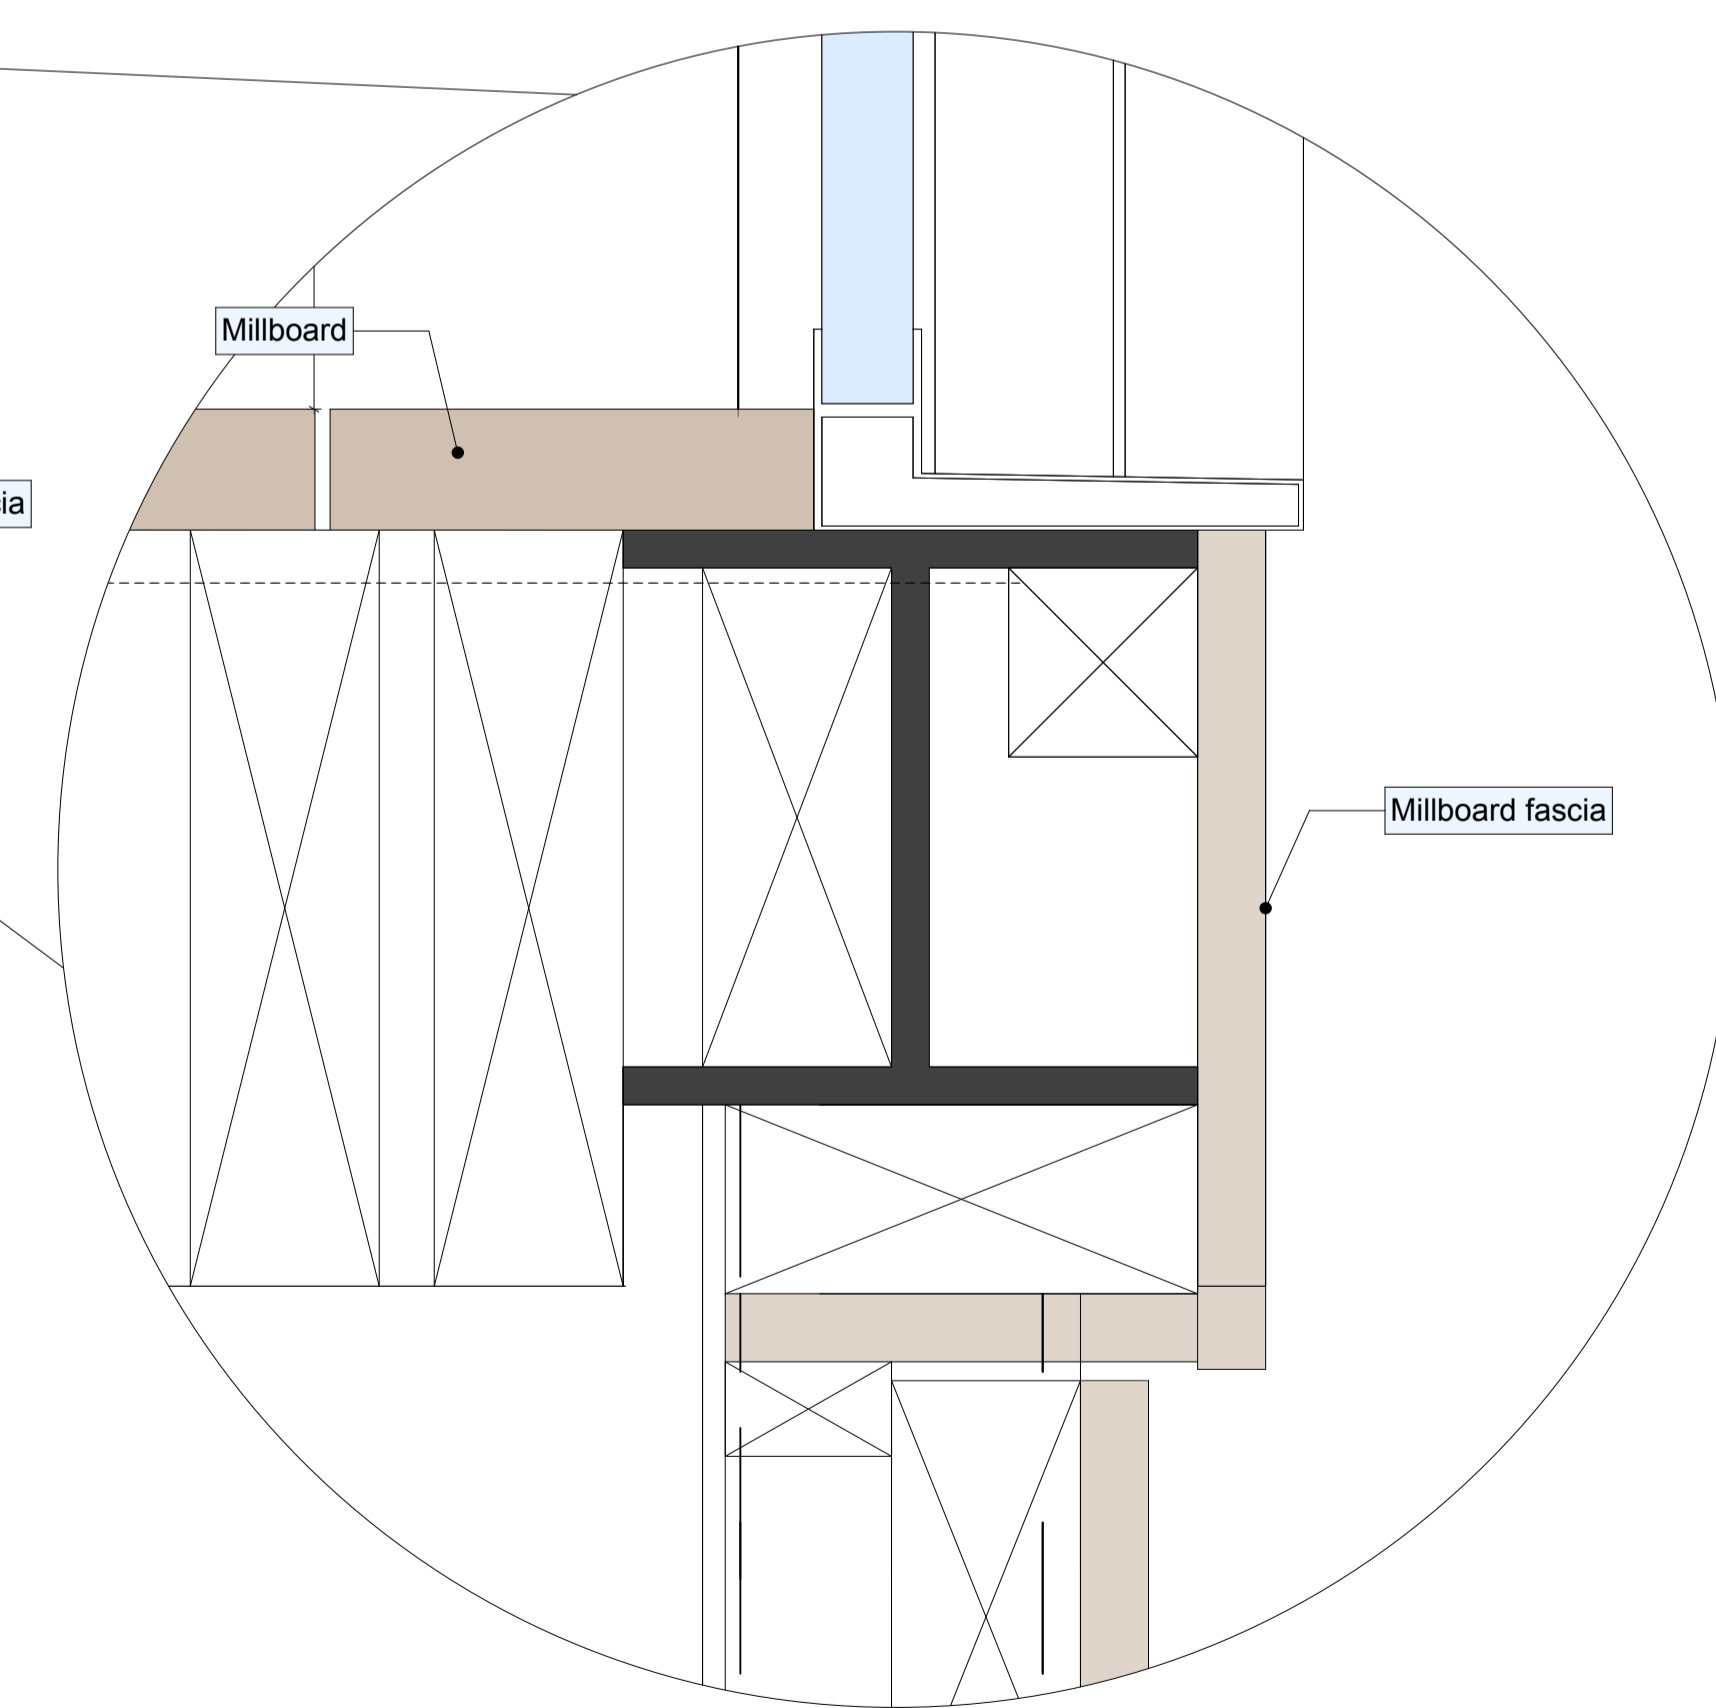

BALCONY DETAIL 6 1:2

Tyrrell Dowinton Associates
Chartered Architects

RIBA
Chartered Practitioner

The Barn, Rue du Dos d'Ane, Castel, Guernsey, Channel Islands GY5 7LA
T 01481 259959 E mail@tda.gg W www.tda.gg

Project
Proposed Balcony Terrace at
Kings Health Club
Kings Road
St Peter Port
Guernsey

Client
Kings Property Ltd
Kings Health Club
Kings Road
St Peter Port
Guernsey

Drawing title
Clubroom Balcony Section & Details

Date	Jan 21	Drawn	AW
Scale	As noted	Checked	
Project no.	2047	Drawing no.	03.04