




Site Location 1:500

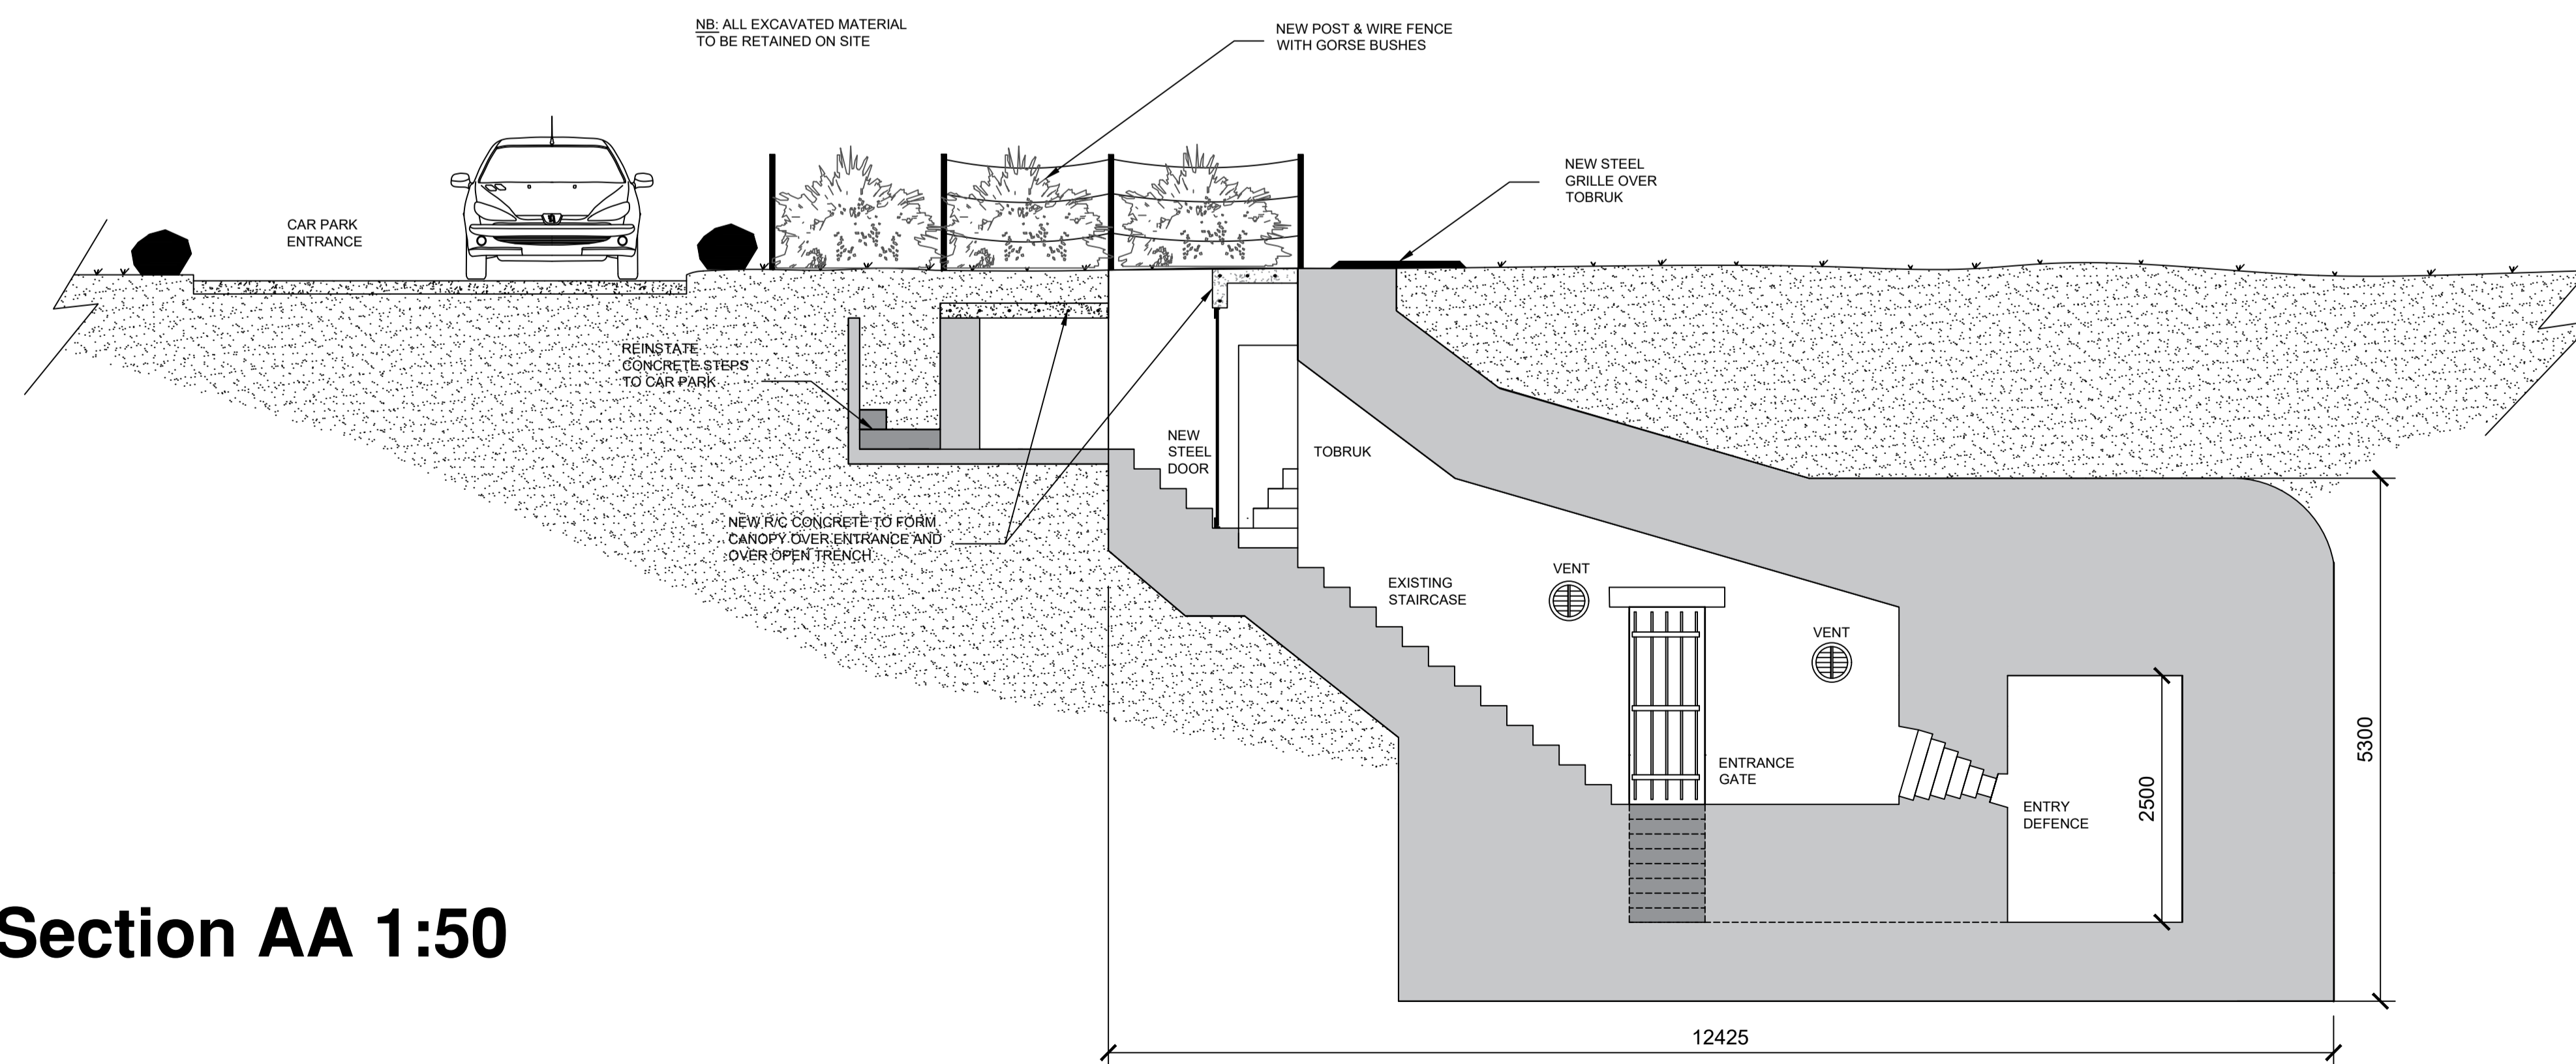

Section AA 1:50

GENERAL NOTE: THIS DRAWING IS THE BASIS OF A CONTRACT OR NOT. ANY INFORMATION, ADVICE, DRAWINGS, OR TECHNICAL SETS GIVEN BY US BE GIVEN IN GOOD FAITH AND IN LIGHT OF OUR AVAILABLE KNOWLEDGE AND EXPERIENCE. EVERY EFFORT IS MADE TO ENSURE THAT THE INFORMATION IS RELIABLE, BUT WE CANNOT BE HELD RESPONSIBLE FOR ANY LOSS, INJURY OR DAMAGE WHICH MAY RESULT THEREFROM.



Festung Guernsey
 Newlands
 Route Des Coutures
 St Martin
 Guernsey
 GY4 6HN

Address Wn Dohentum L'Anresse Vale Guernsey	Drawn SJP
Scale 1:50/500 @ A1	Date Dec 2020

Project
Type 631b Excavation - Section

Drawing Number 631/004 B