


notes :

1. If this drawing has been received electronically it is the recipients responsibility to print the document to the correct scale.
2. All dimensions are in millimetres unless stated otherwise. It is recommended that information is not scaled off this drawing.
3. This drawing should be read in conjunction with all other relevant drawings and specifications.

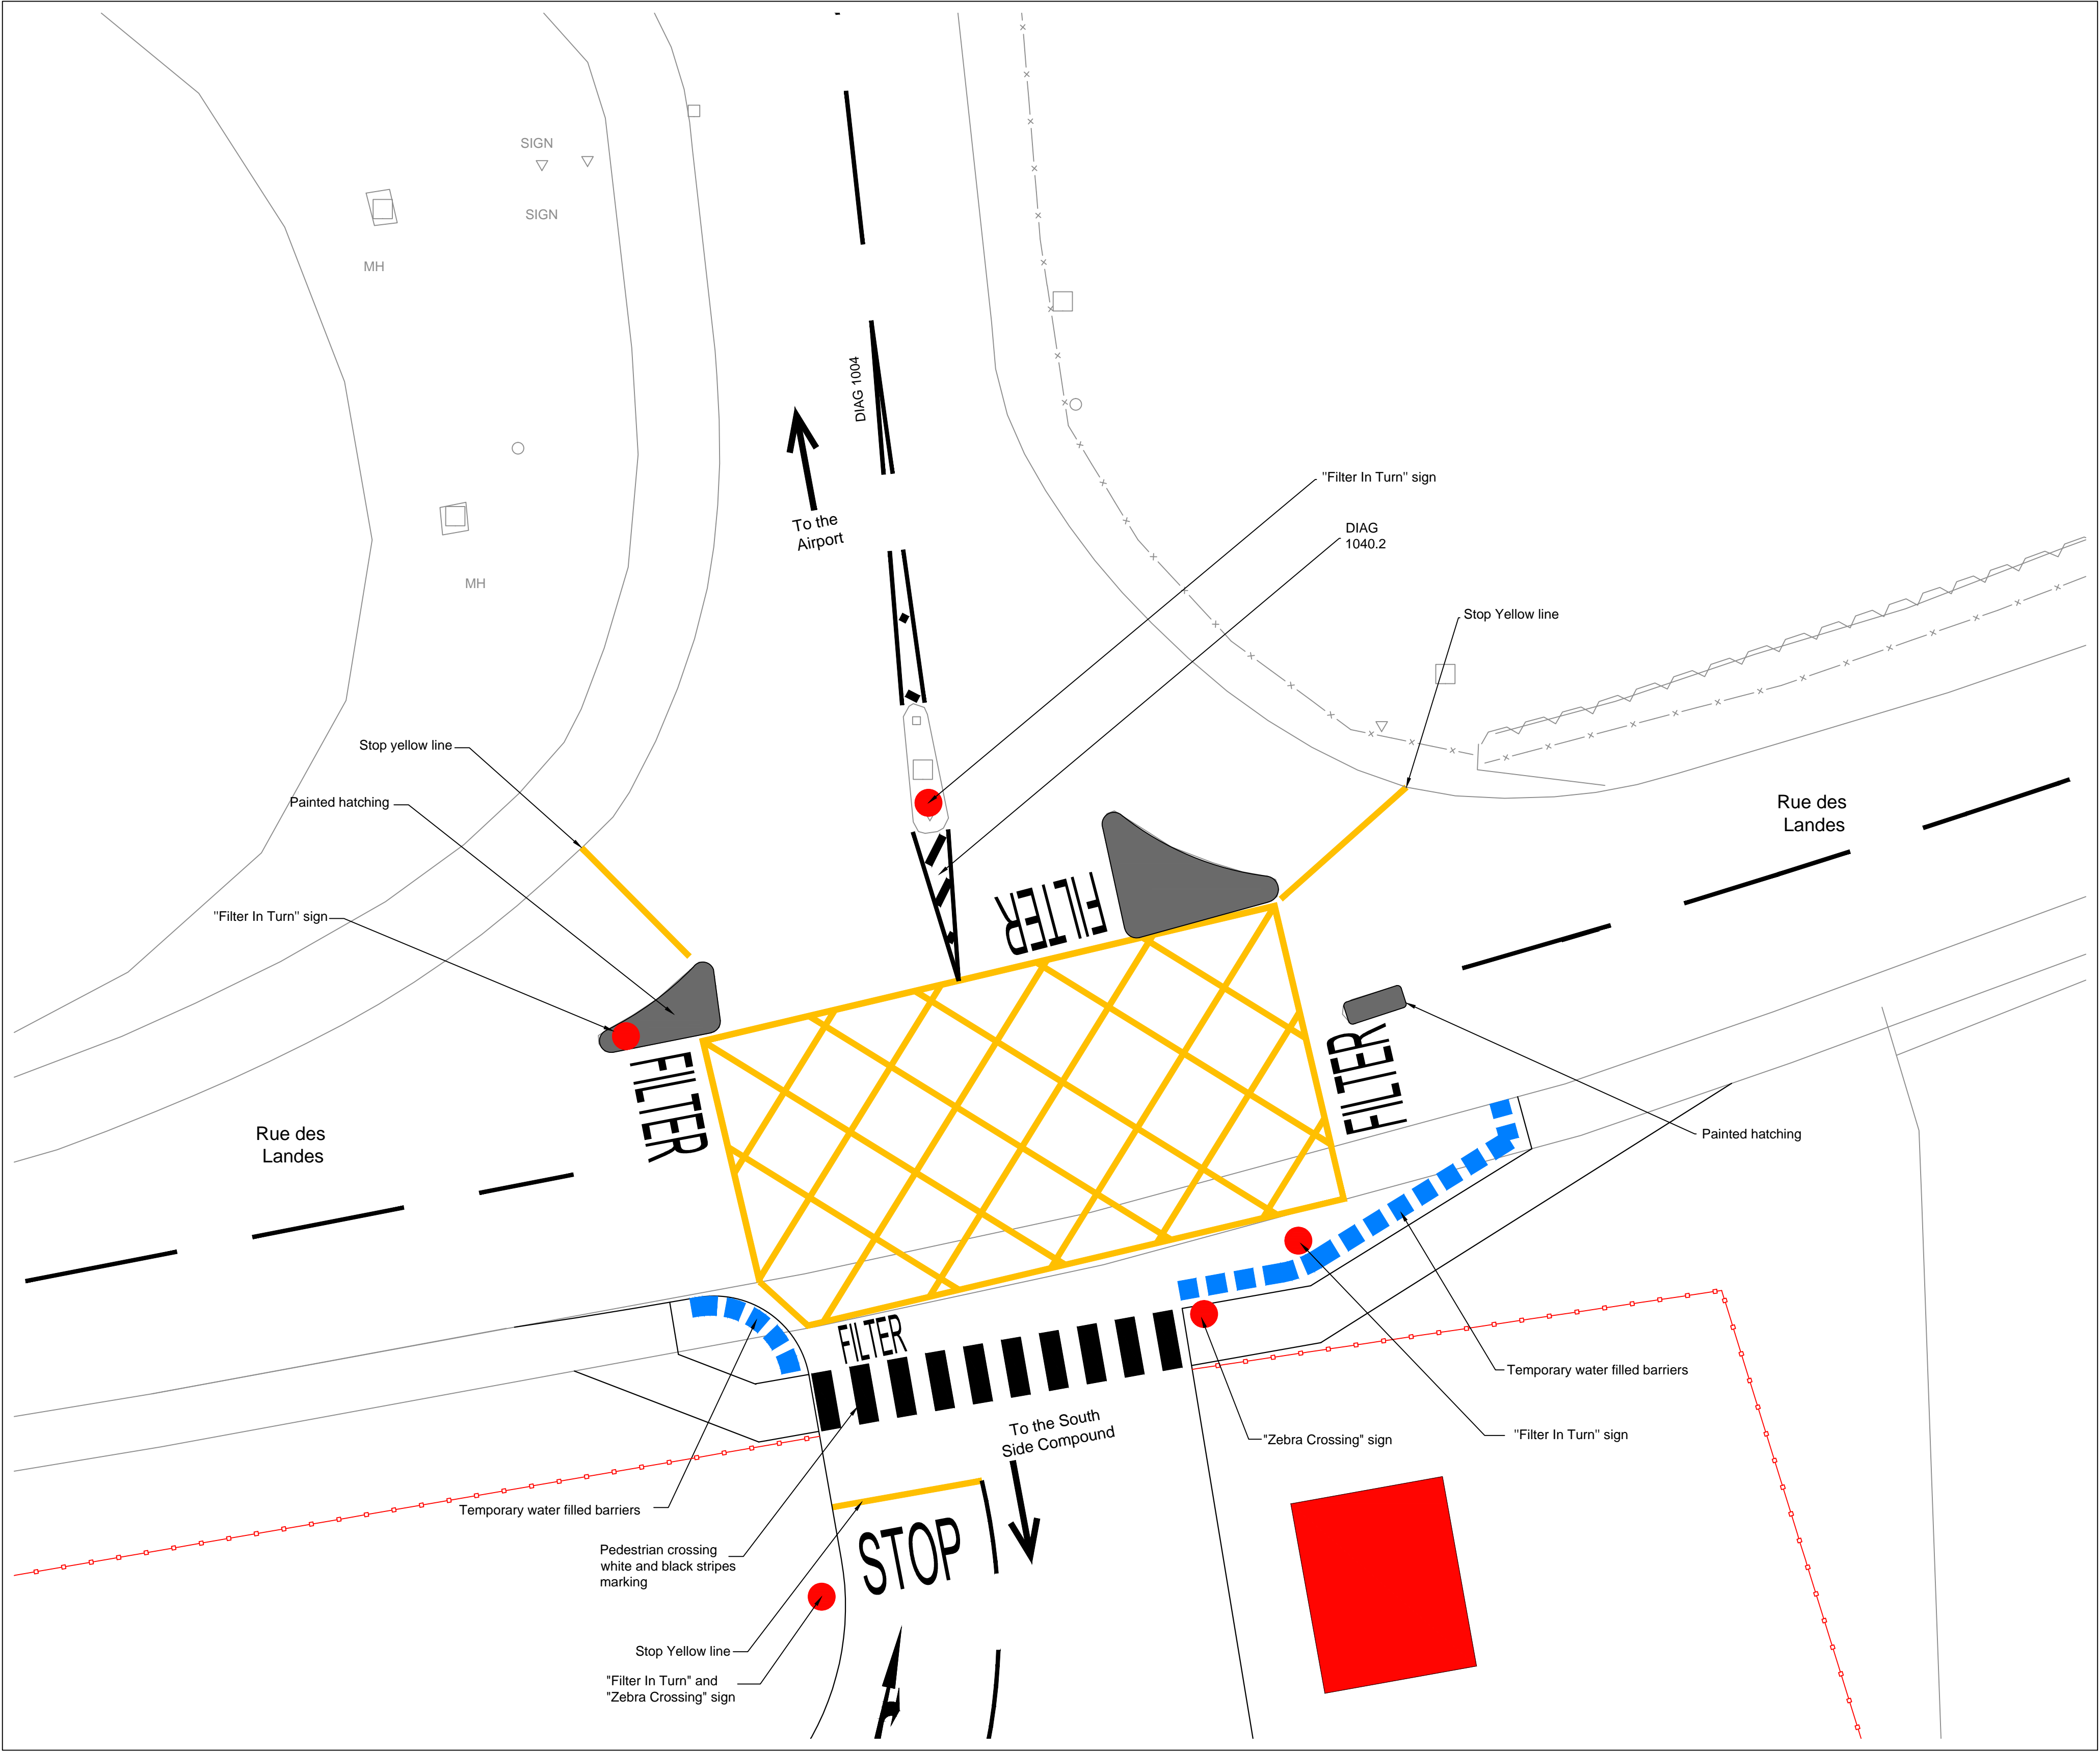

Junction Plan
Scale: 1:100

1m SCALE 1:100

C	Filter marking height at site entrance amended	SN	DMB	03.07.12
B	Text amendments and new signs added.	MF	JG	30.06.12
A	Filter marking added to south compound entrance	SN	DTM	28.06.12

rev	amendments	by	chk	date
-----	------------	----	-----	------

RPS

Sherwood House
Sherwood Avenue
Newark, Nottinghamshire
NG24 1QQ

T +44 (0) 1636 605 700
F +44 (0) 1636 610 696
W www.rpsgroup.com
E rpsnewark@rpsgroup.com

Client

Guernsey Airport
A DIVISION OF THE PUBLIC SERVICES DEPARTMENT

Project

**Airfield Pavements
Rehabilitation**

Title

**South Side Compound
Rue des Landes
Filter Junction Trial**

Drawing Status
Construction
Project Leader
GDD

Date Created
22.06.12
Drawn By
SN

Drawing Scale
1 : 100
Initial Review
JAG

Drawing Number

15482C / A1 / C8060

Rev

C